




This drawing is the property of Simon Middlecote Architecture Ltd. Copyright is reserved by them and the drawing is issued on the condition that it is not copied, reproduced, retained or disclosed to any unauthorised person, wholly or in part without the written consent of Simon Middlecote Architecture Ltd. All dimensions to be verified on site, do not scale drawing.

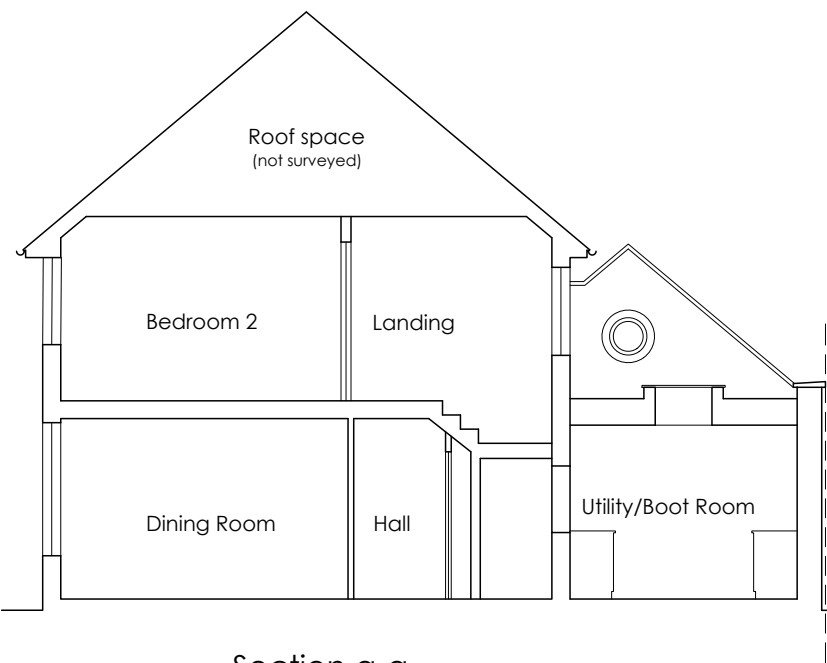

Section a-a

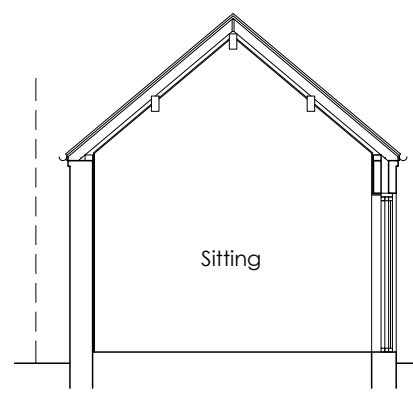

Section b-b

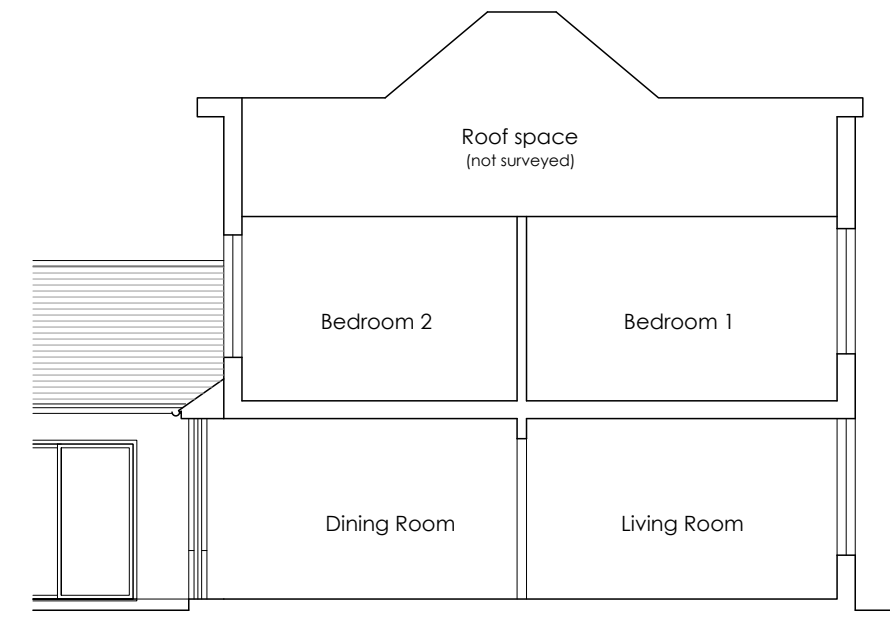

Section c-c




South East Elevation



South West Elevation



North West Elevation

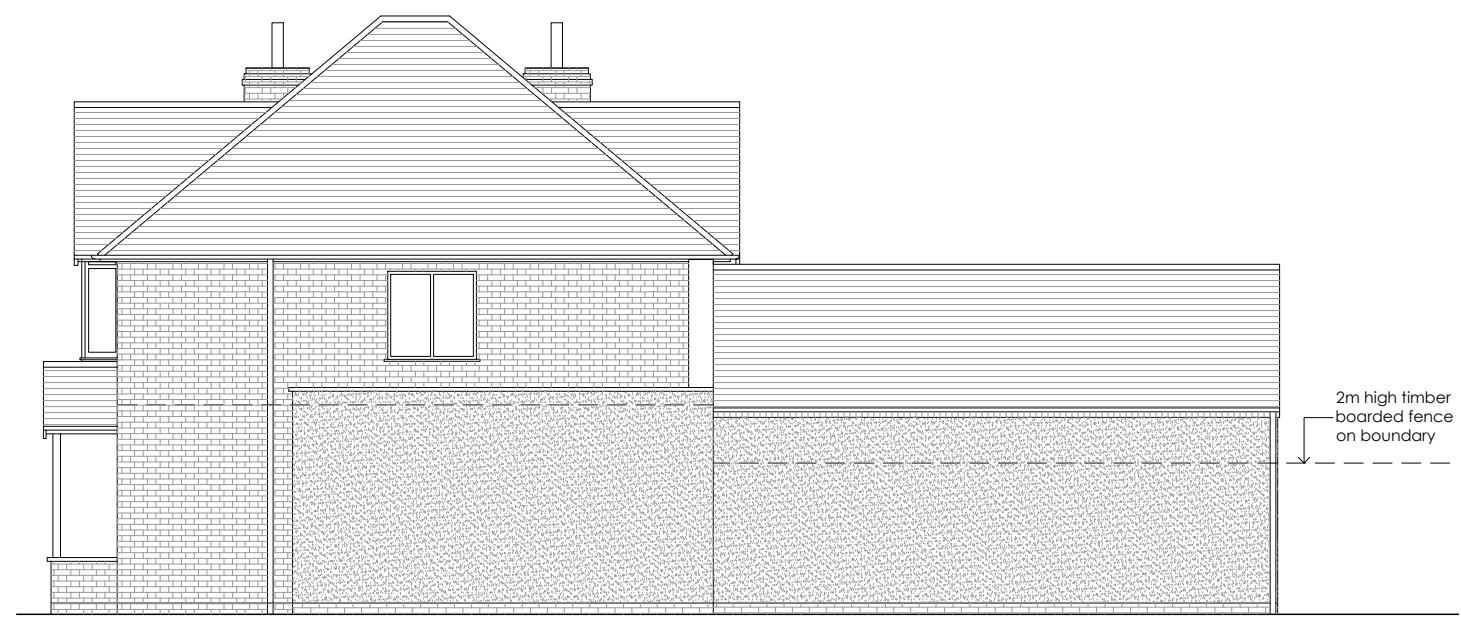

North East Elevation

Rev	Date	Description	By
A	05.10.2023	Amended following client comments	SM

Simon Middlecote Architecture Ltd
 7 Mountsorrel Drive
 West Bridgford
 Nottingham
 NG2 6LJ
 T - 07742 301320
 E - info@simonmiddlecote.co.uk

Client:			
Project Title: 11 Rockley Avenue Radcliffe on Trent			
Drawing Title: Proposed sections and elevations			
Project No: 23007	Dwg No: (08)03	Revision: A	Scale: 1:100
Drawn: SM	Date: 05.09.2023	Status: SCHEME DESIGN	