





This drawing is the property of Simon Middlecote Architecture Ltd. Copyright is reserved by them and the drawing is issued on the condition that it is not copied, reproduced, retained or disclosed to any unauthorised person, wholly or in part without the written consent of Simon Middlecote Architecture Ltd. All dimensions to be verified on site, do not scale drawing.

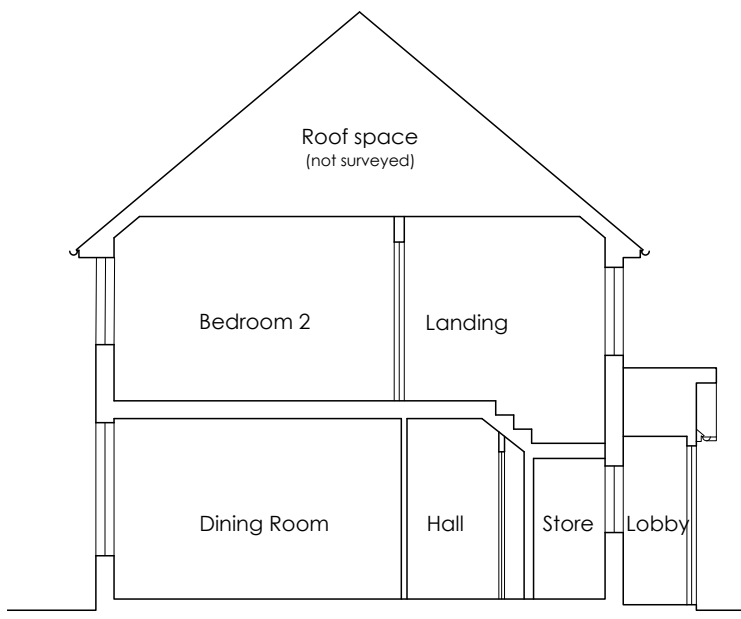

Section a-a

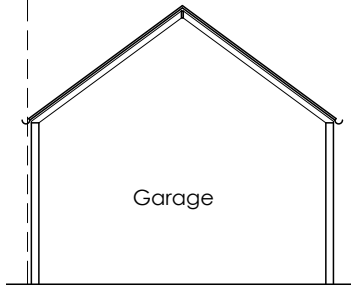

Section b-b

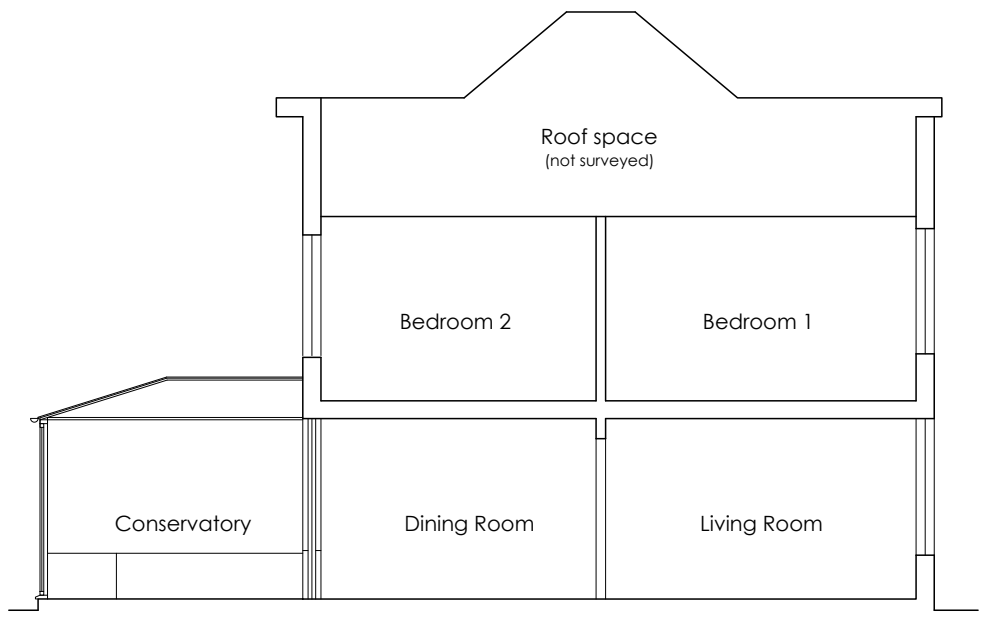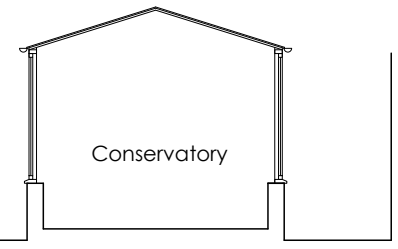

Section c-c



South East Elevation



South West Elevation



North West Elevation



North East Elevation

--	--	--	--

Rev	Date	Description	By
-----	------	-------------	----

**Simon Middlecote Architecture Ltd**  
 7 Mountsorrel Drive  
 West Bridgford  
 Nottingham  
 NG2 6LJ  
 T - 07742 301320  
 E - info@simonmiddlecote.co.uk

Client:

Project Title:  
 11 Rockley Avenue  
 Radcliffe on Trent

Drawing Title:  
 Existing sections and elevations

Project No: 23007	Dwg No: (02)03	Revision: -	Scale: 1:100
----------------------	-------------------	----------------	-----------------

Drawn: SM	Date: 17.07.2023	Status: SURVEY
--------------	---------------------	-------------------