

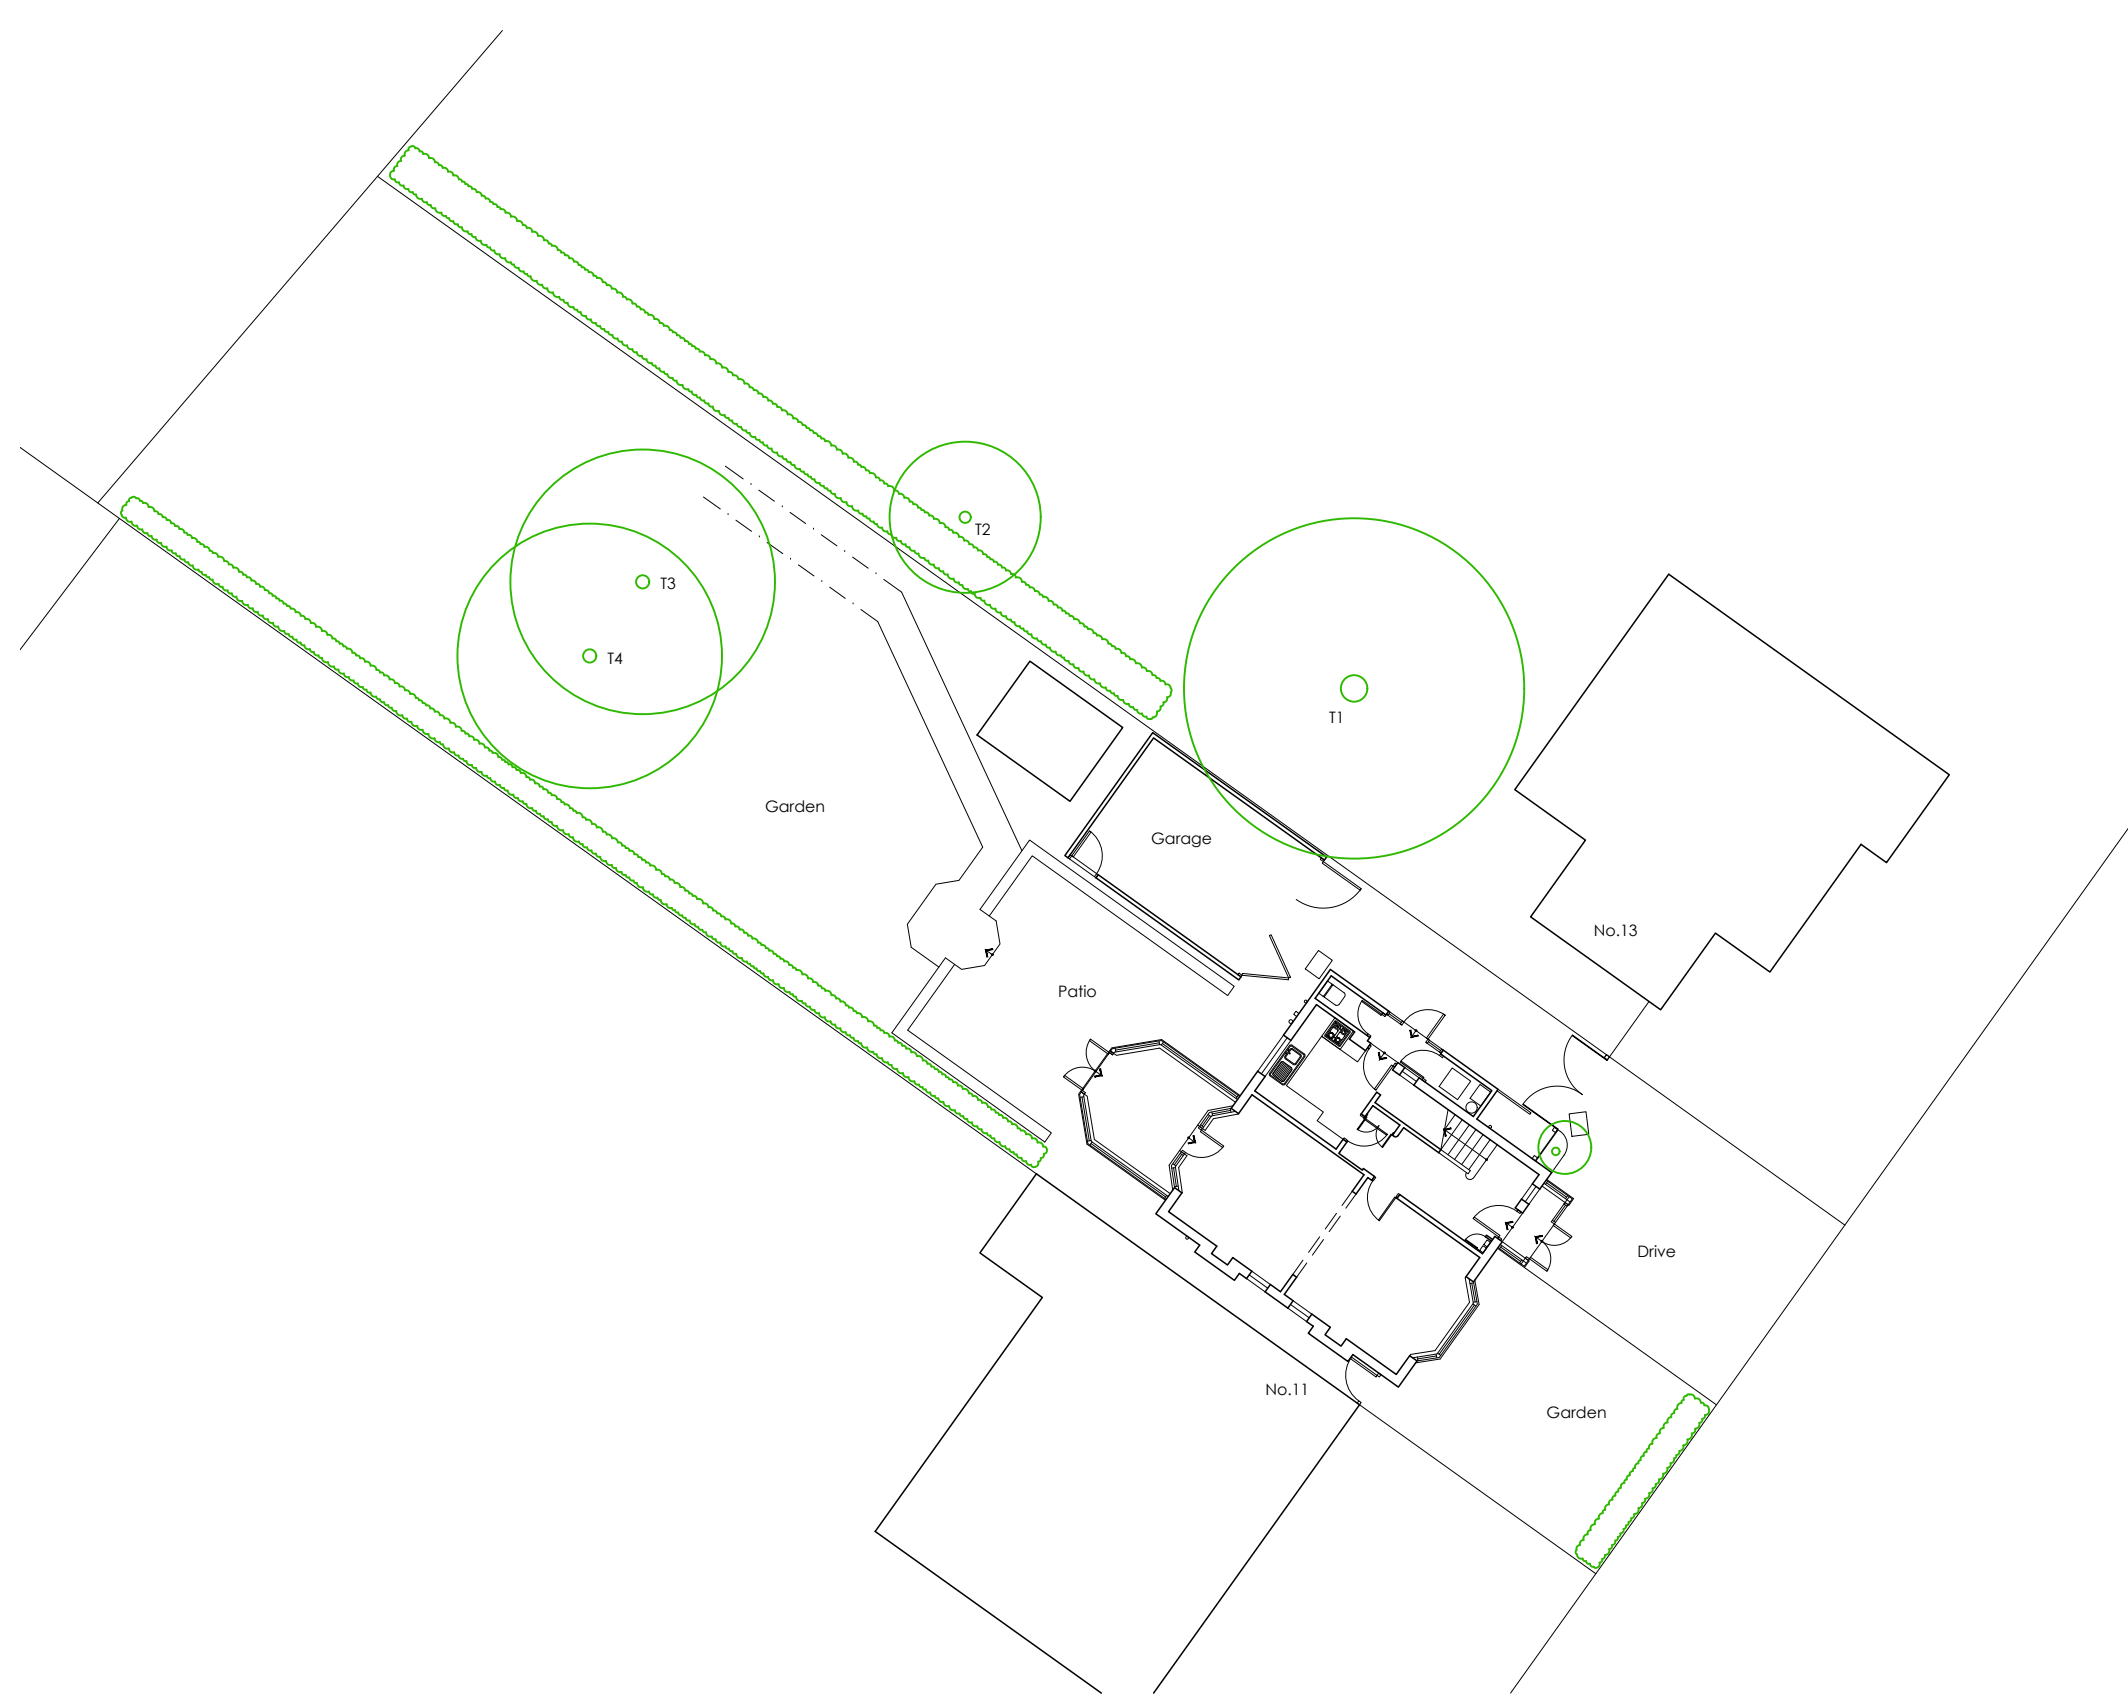


This drawing is the property of Simon Middlecote Architecture Ltd. Copyright is reserved by them and the drawing is issued on the condition that it is not copied, reproduced, retained or disclosed to any unauthorised person, wholly or in part without the written consent of Simon Middlecote Architecture Ltd. All dimensions to be verified on site, do not scale drawing.

 

site plan 1:200

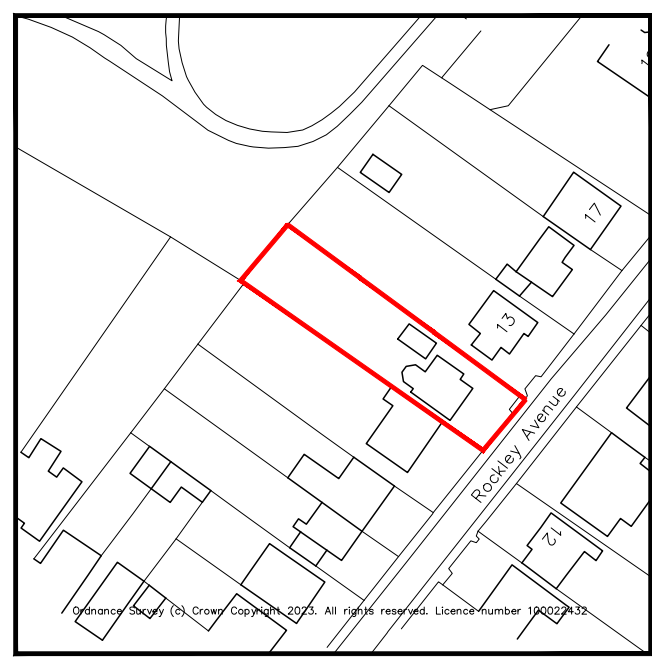

Location Plan 1:1250

Rev	Date	Description	By

Simon Middlecote Architecture Ltd
 7 Mountsorrel Drive
 West Bridgford
 Nottingham
 NG2 6LJ
 T - 07742 301320
 E - info@simonmiddlecote.co.uk

Client:

Project Title:
 11 Rockley Avenue
 Radcliffe on Trent

Drawing Title:
 Site plan and plans as existing

Project No: 23007	Dwg No: (02)01	Revision: -	Scale: 1:1250/1:200
----------------------	-------------------	----------------	------------------------

Drawn: SM	Date: 17.07.2023	Status: SURVEY
--------------	---------------------	-------------------