


THE CONTRACTOR IS RESPONSIBLE FOR CHECKING ALL DIMENSIONS ON SITE. ANY DISCREPANCY SHOULD BE REPORTED TO THE CONSULTANT PRIOR TO COMMENCEMENT OF ANY WORKS.
IT IS THE CONTRACTOR'S RESPONSIBILITY TO DETERMINE THE LOCATION OF ALL UNDERGROUND SERVICES.
THIS DRAWING IS COPYRIGHT AND IS NOT TO BE REPRODUCED WITHOUT WRITTEN CONSENT OF THE PARTNERSHIP.




Proposed south elevation 1:100




Proposed east elevation 1:100

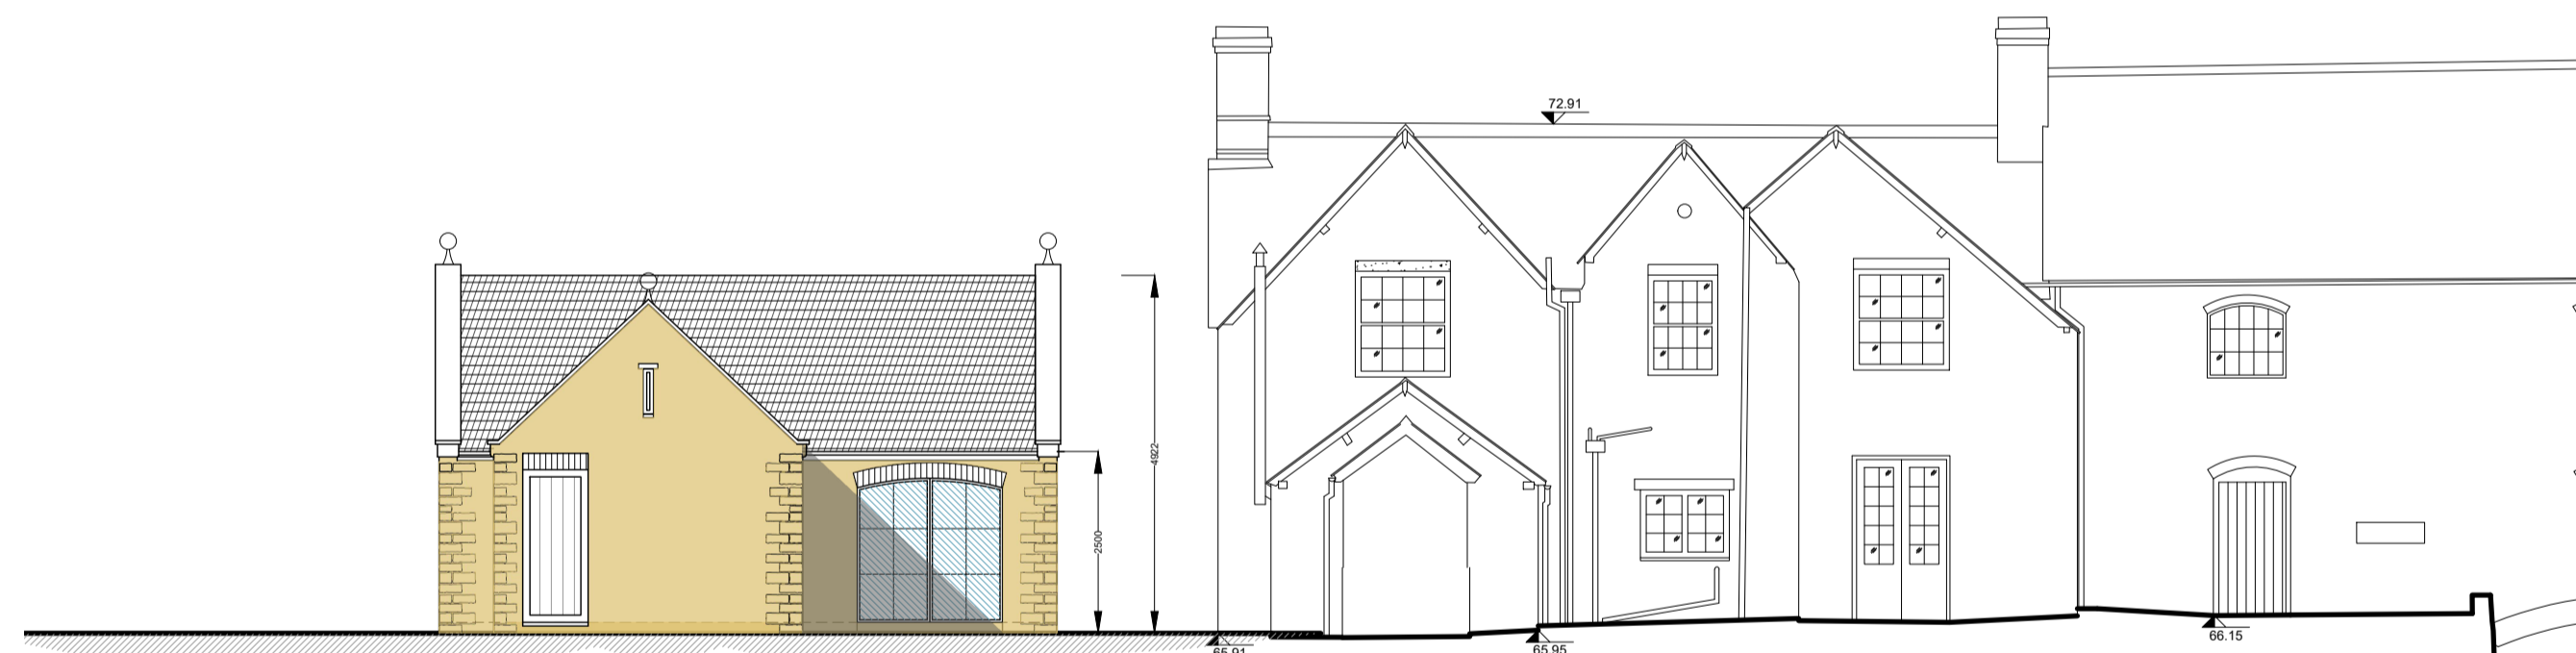


Proposed north elevation 1:100

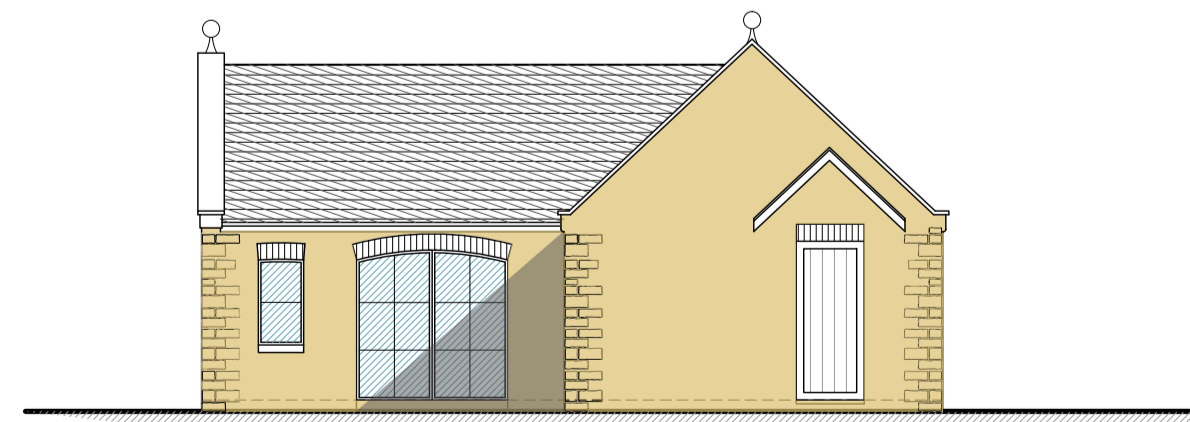


Proposed west elevation 1:100

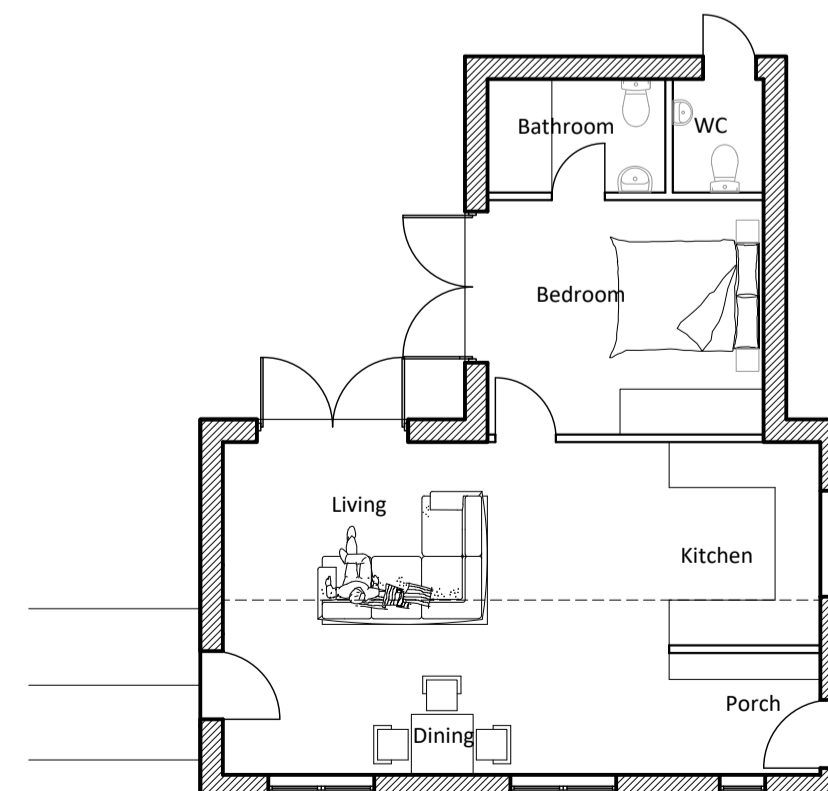

Proposed ground floor plan 1:100

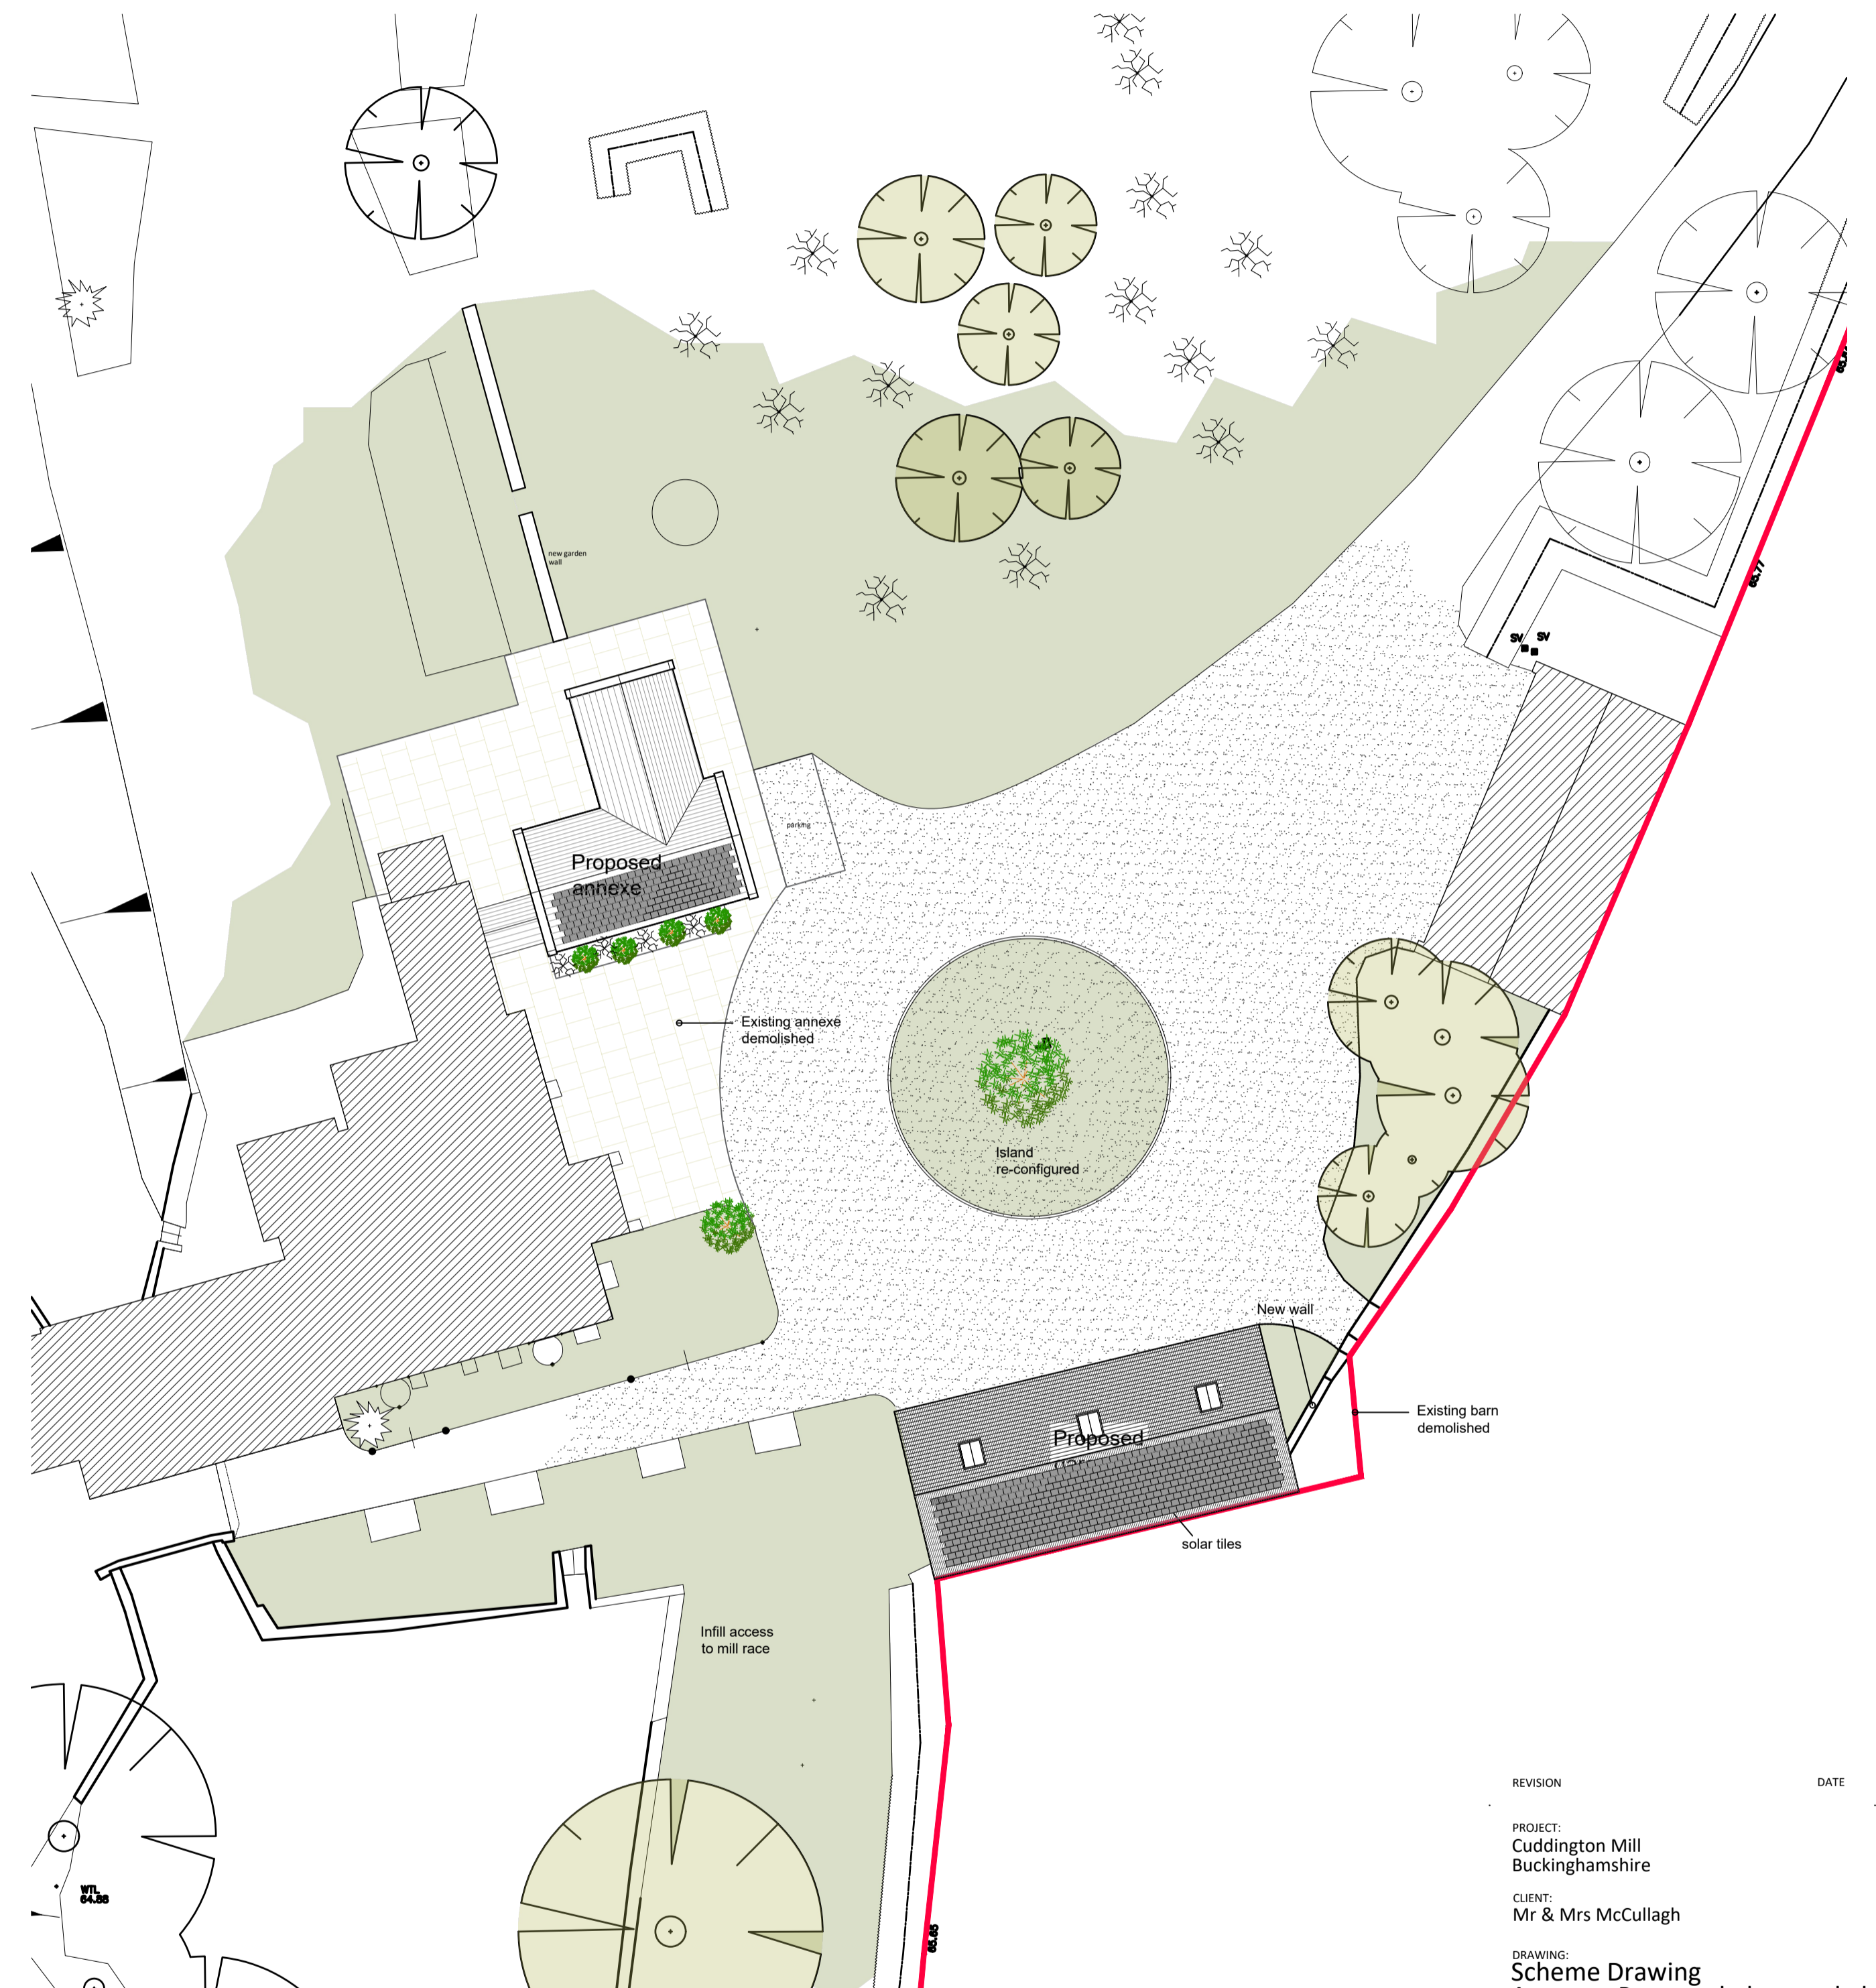

Proposed site plan 1:200

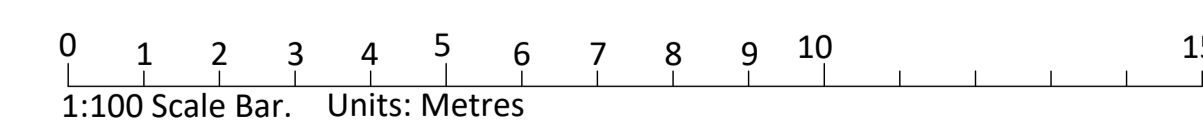

REVISION DATE

PROJECT:
Cuddington Mill
Buckinghamshire

CLIENT:
Mr & Mrs McCullagh

DRAWING:
Scheme Drawing
Annexe - Proposed plans and elevations

DRAWING NUMBER:
4903/21

SCALE: 1:100 + 1:200 @ A11 DATE: August 2023

DRAWN: CA CHECKED:



Bricknells Barn
32 Lime Avenue
Eyton
Daventry
Northamptonshire NN11 3PG
t: (01327)260585 f: (01327) 262353
enquiries@rogercoy.co.uk

Roger Coy Partnership Ltd Reg.No.8569981