




© Crown copyright and database rights 2023 Ordnance Survey OS100035409.

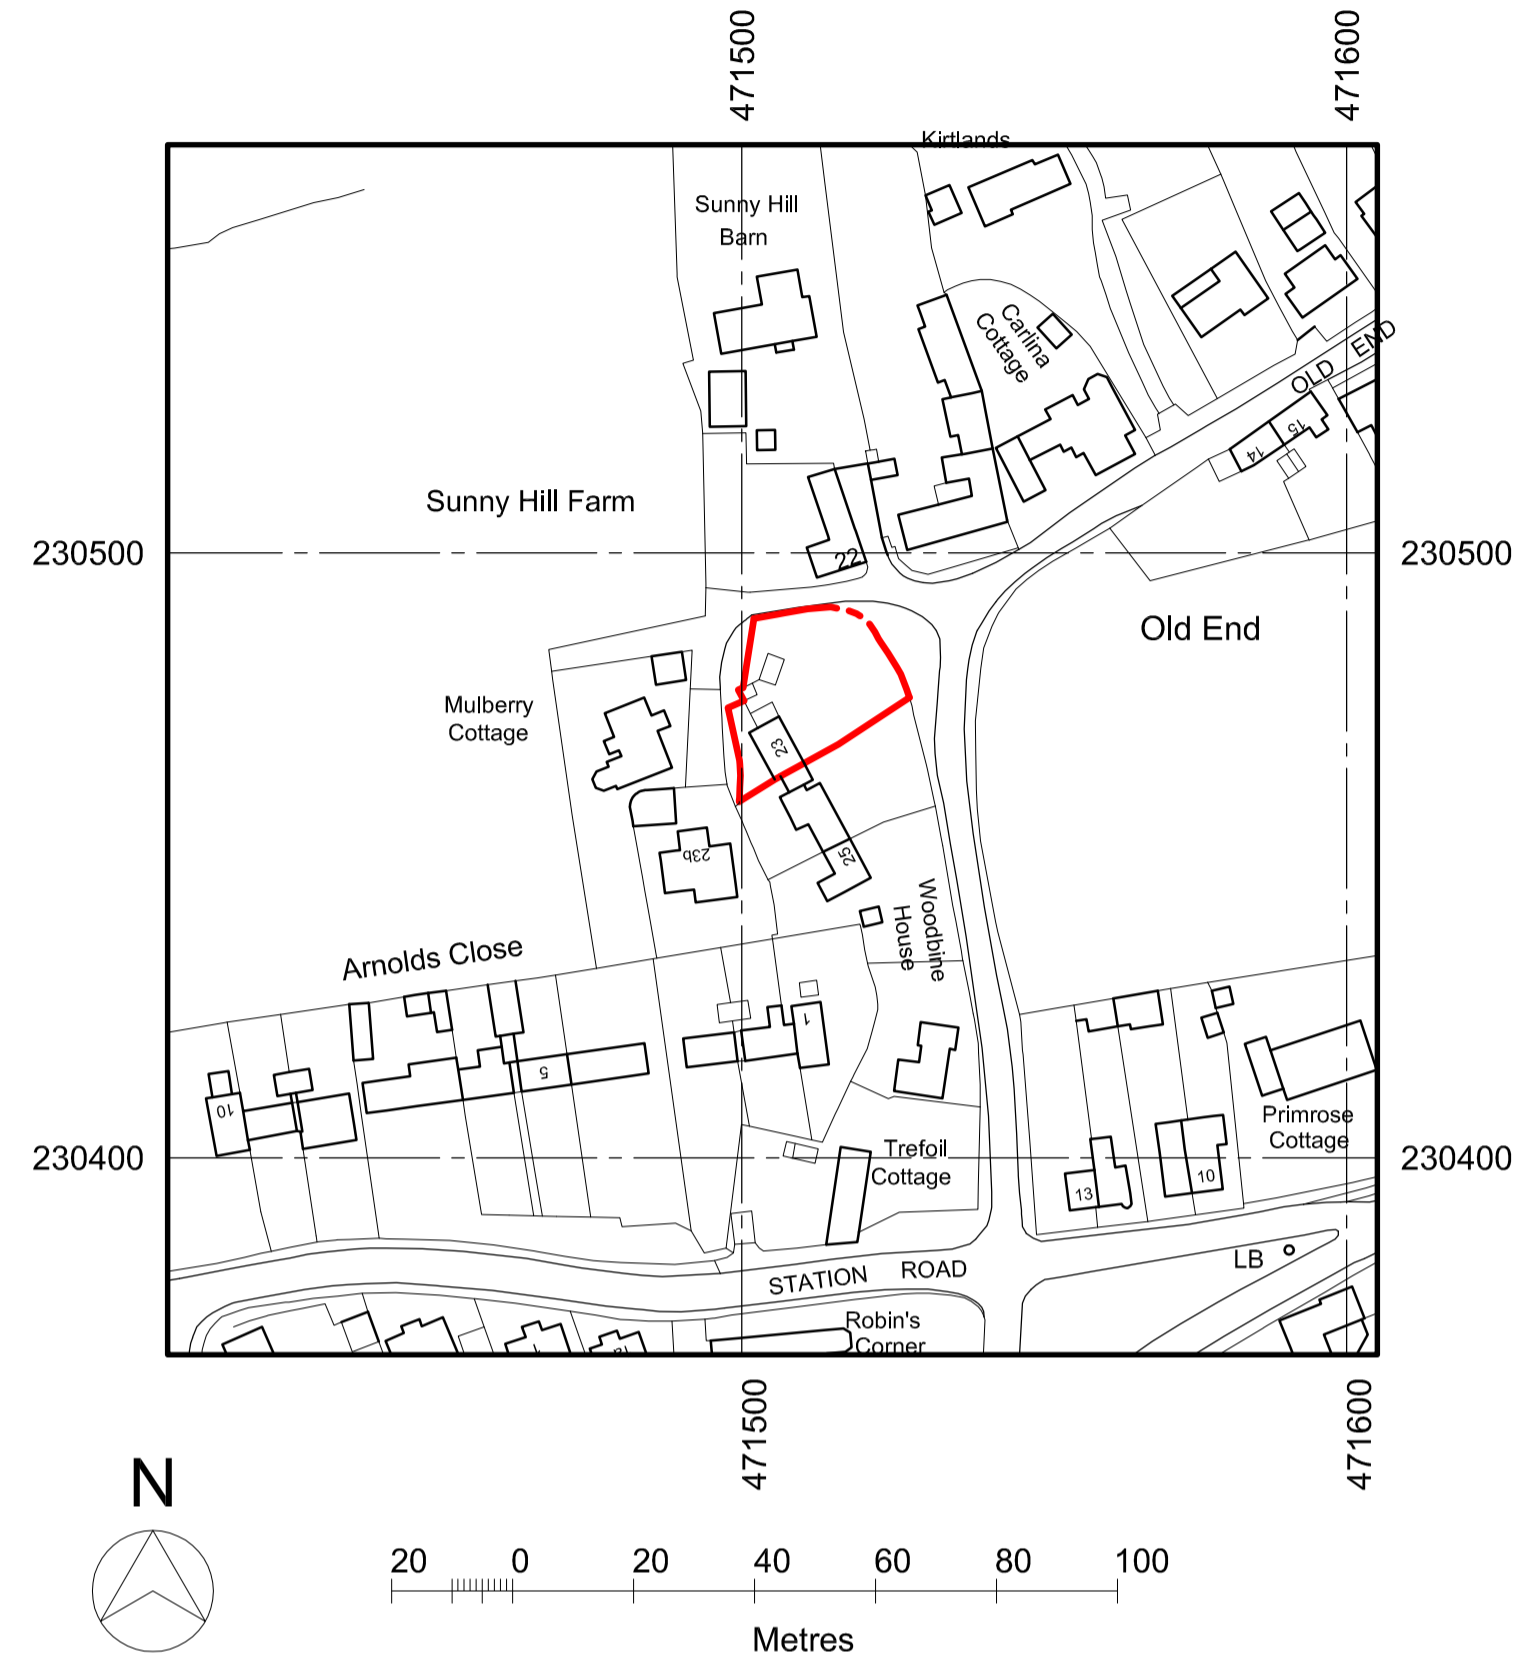

SITE LOCATION PLAN
SCALE 1:1250 @ A1

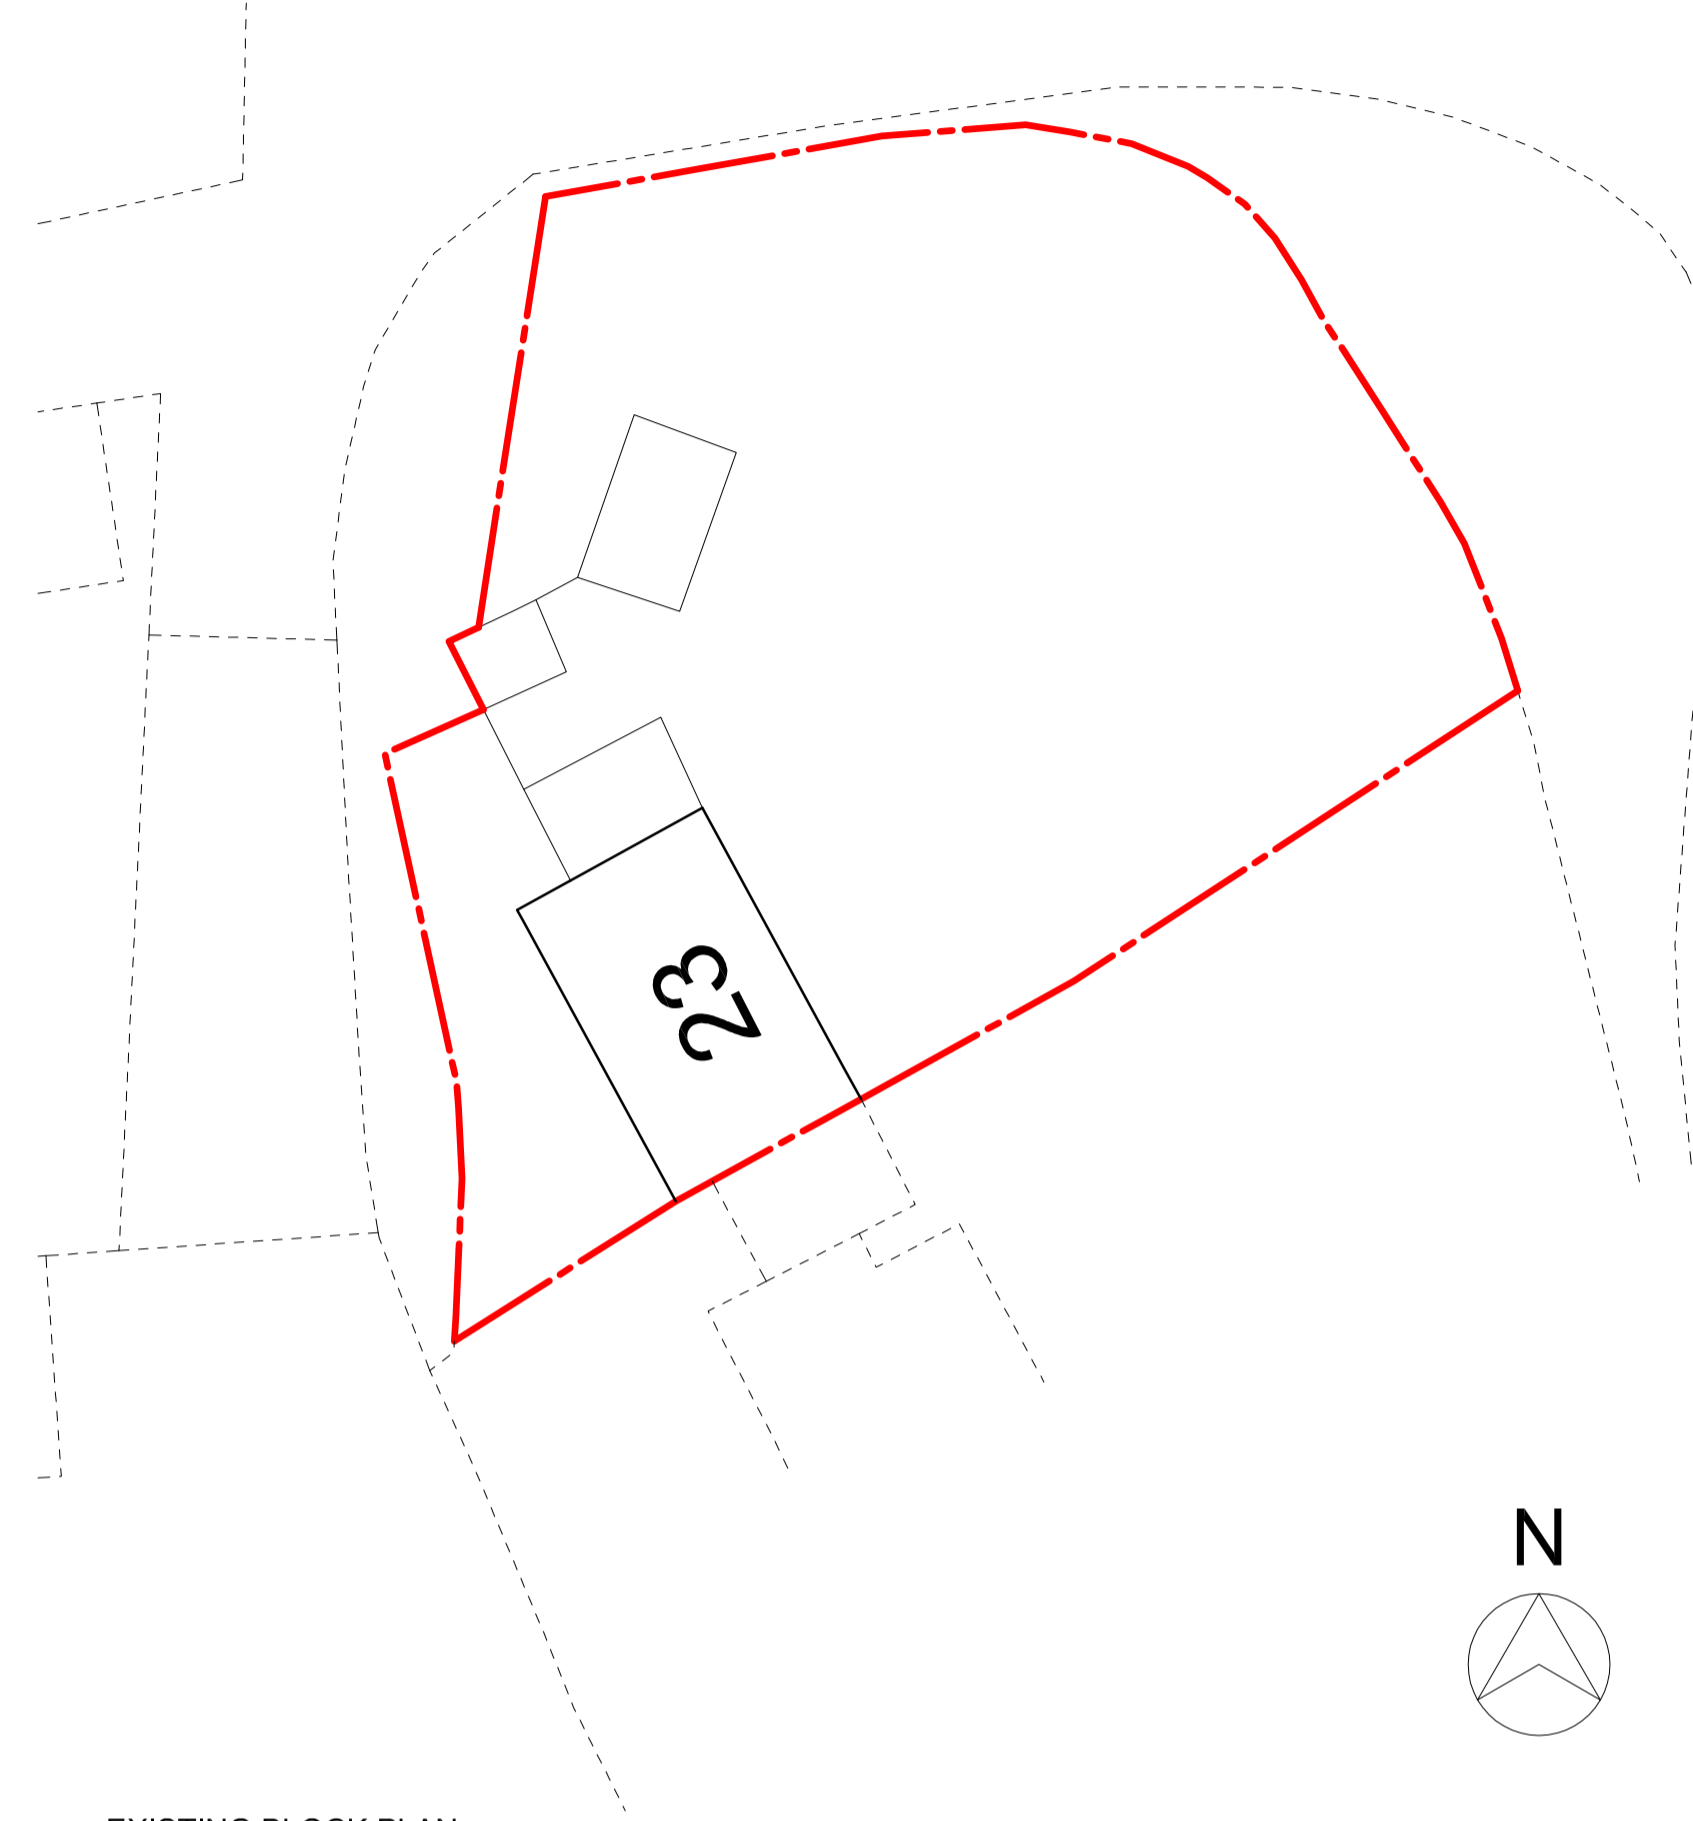


EXISTING BLOCK PLAN
SCALE 1:200 @ A1

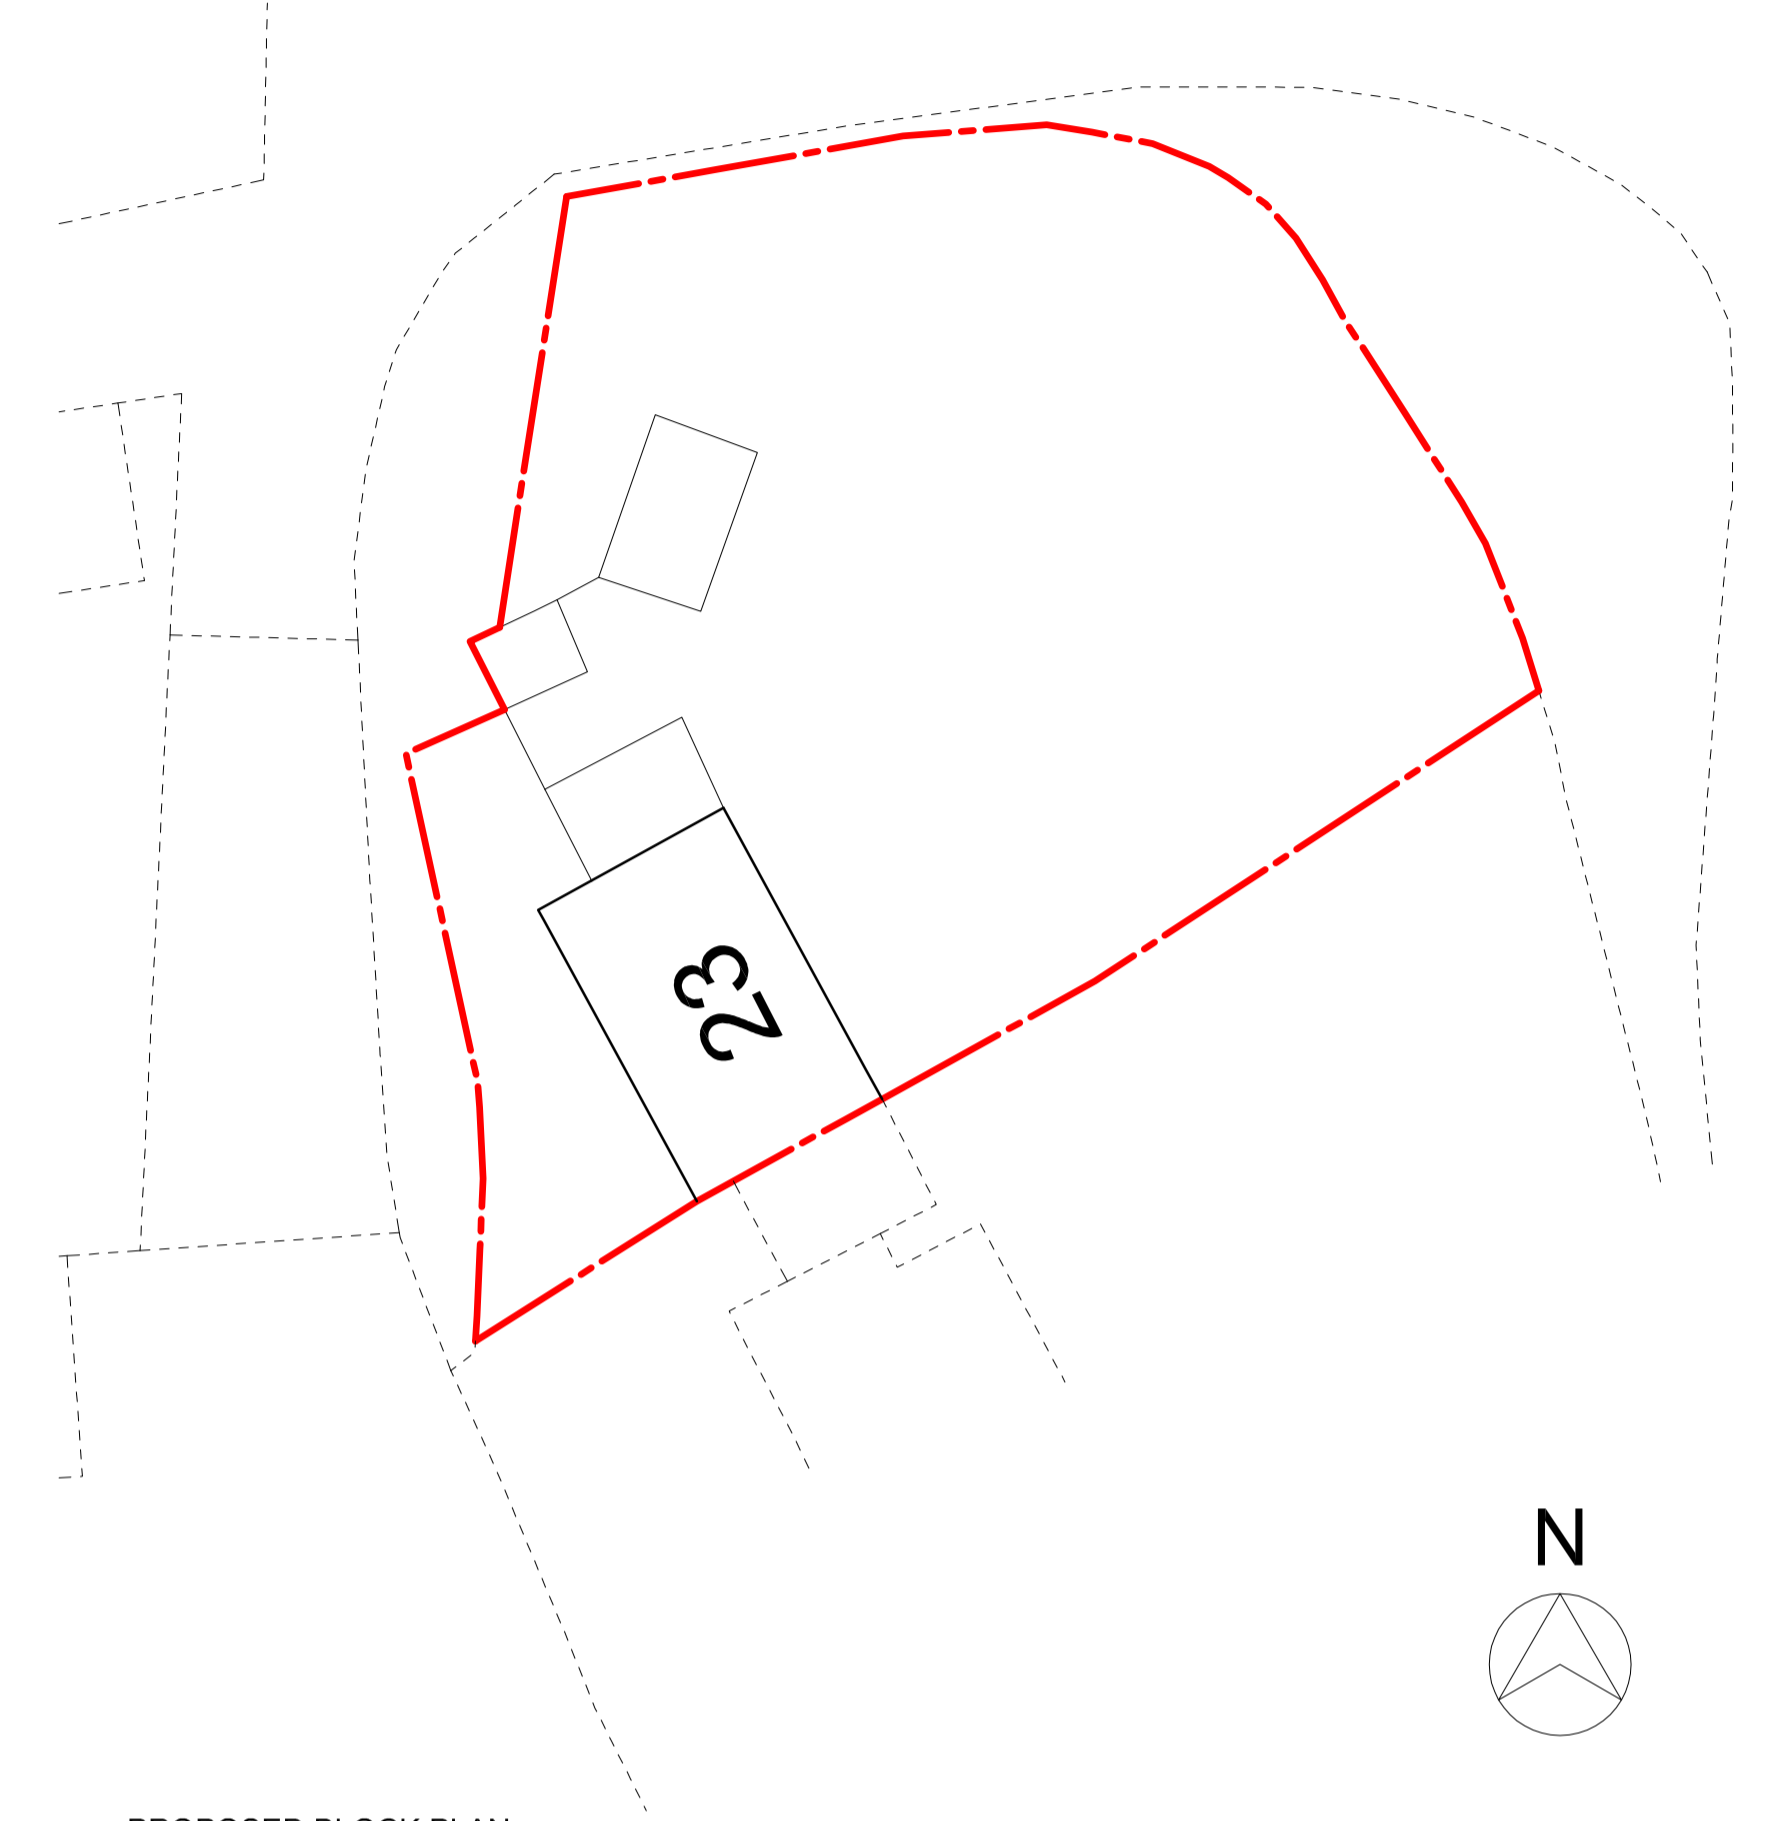

PROPOSED BLOCK PLAN
SCALE 1:200 @ A1




PROPOSED EAST ELEVATION
SCALE 1:100 @ A1

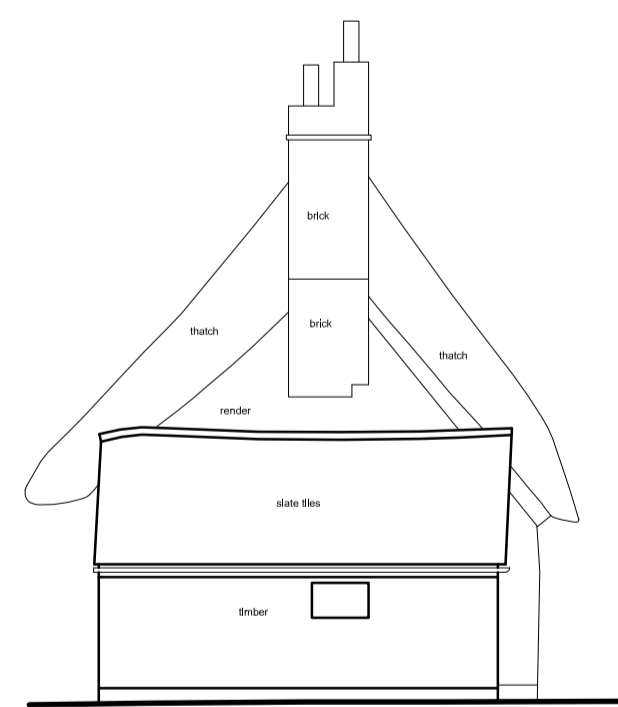

PROPOSED NORTH ELEVATION
SCALE 1:100 @ A1



PROPOSED WEST ELEVATION
SCALE 1:100 @ A1

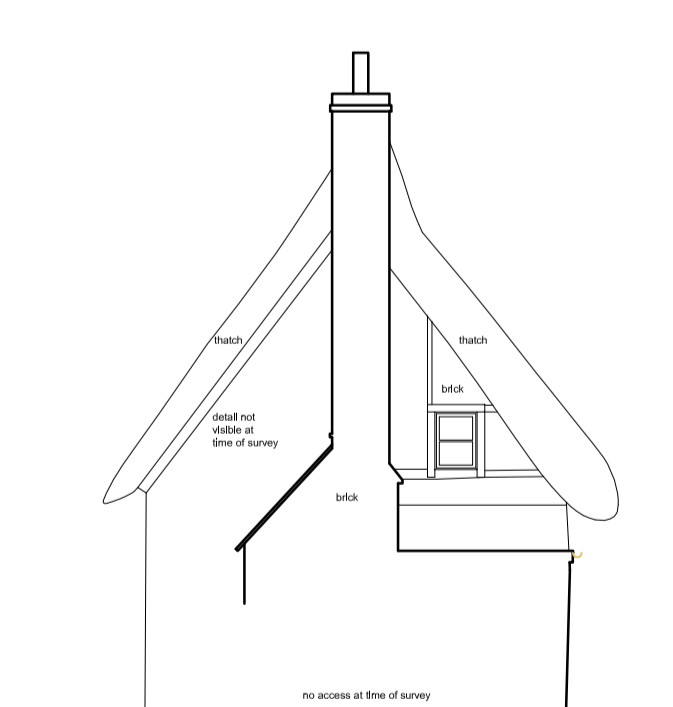

PROPOSED SOUTH ELEVATION
SCALE 1:100 @ A1

CLIENT	Allcott Associates LLP		
PROJECT	23 Old End Padbury Buckingham	MK18 2BE	
DESIGN STAGE	PLANNING ISSUE		
DRAWING TITLE	SITE LOCATION PLAN, EXISTING & PROPOSED BLOCK PLANS EXISTING ELEVATIONS		
DATE	11th October 2023	JOB NO. 651	DRAWING NO. 651 - 100
SCALE	1:1250 / 200 / 100	DWG SCALE A1	651 - 100