



Ground Floor Plan

SCALE 1:100

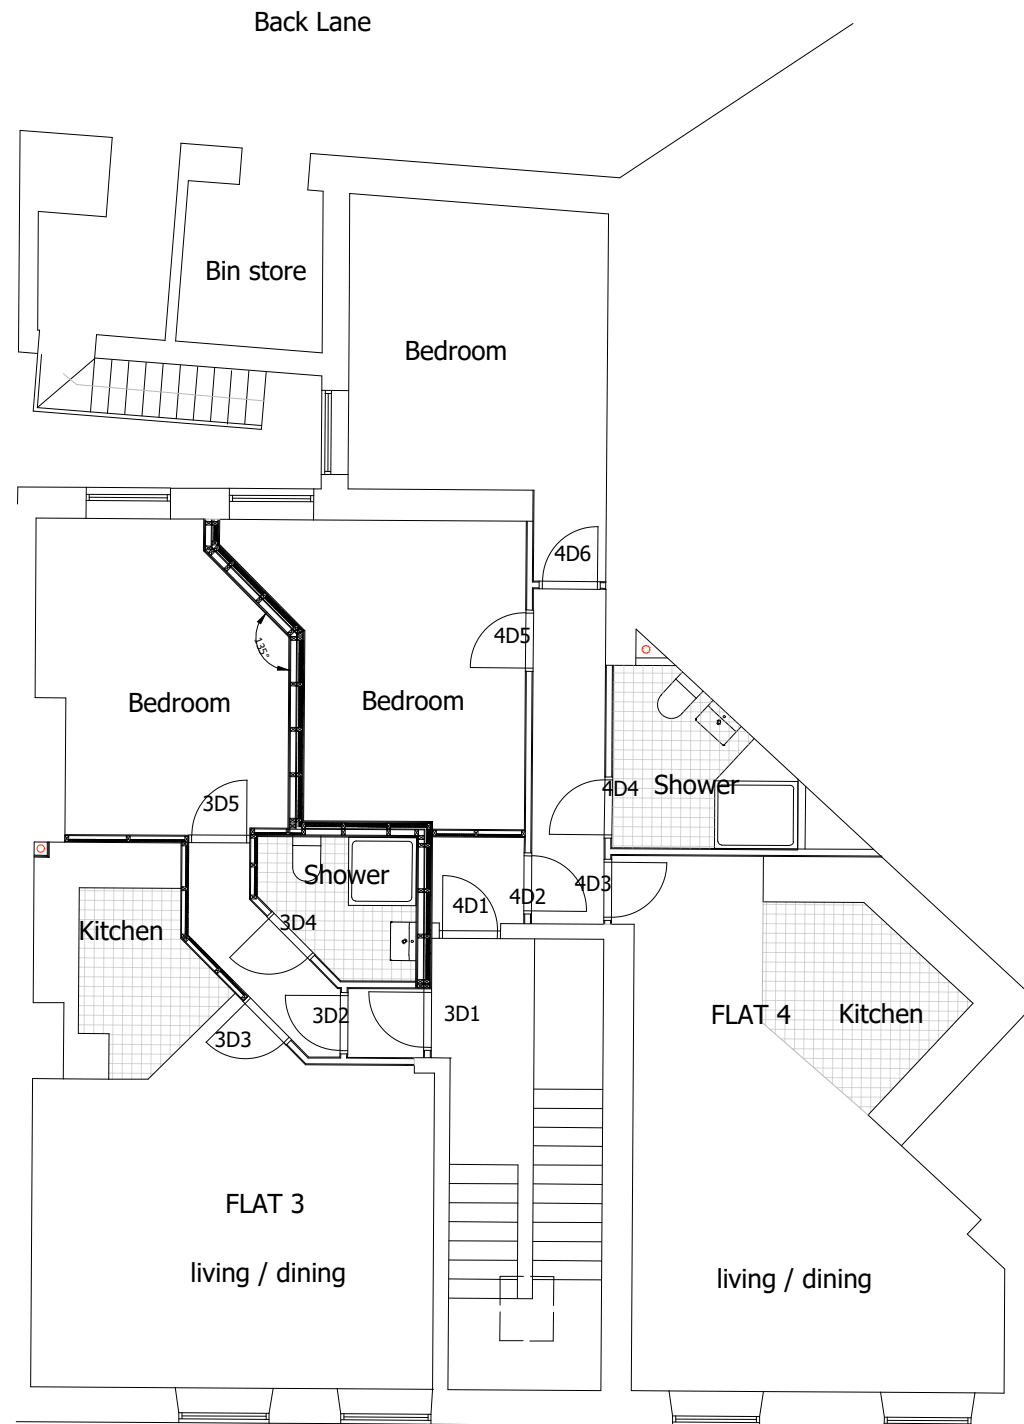

First Floor Plan

SCALE 1:100

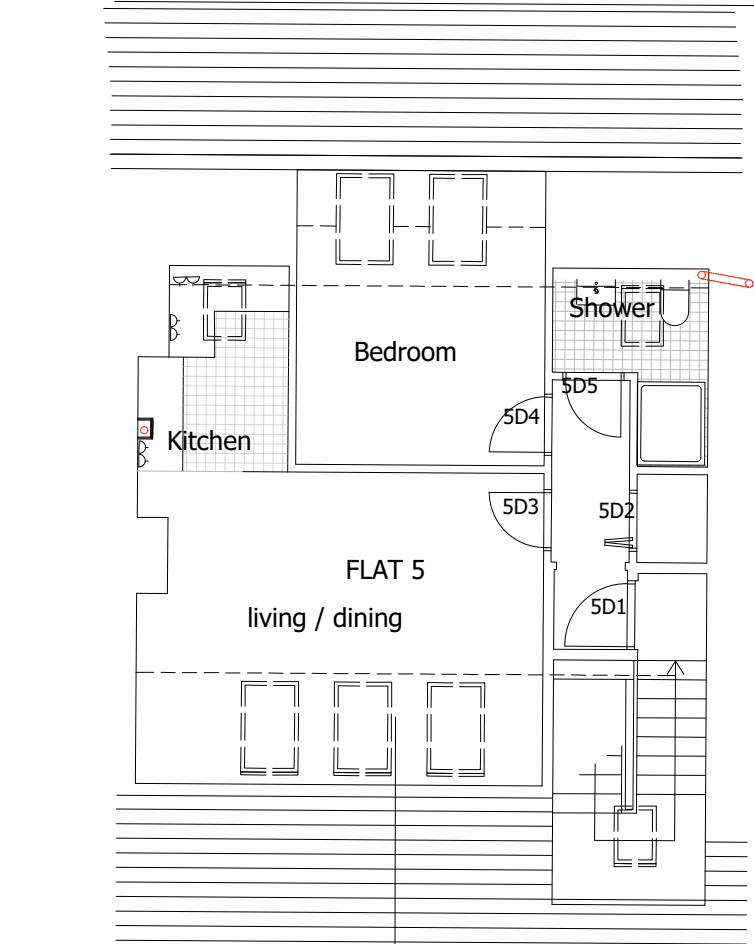

Second Floor Plan

SCALE 1:100

AREA SCHEDULE

- Flat 1 -37m2
- Flat 2 -41m2
- Flat 3 -47m2
- Flat 4 -68m2
- Flat 5 -41.5m2

Revision	Description	Date
Project	Residential Conversion Station Road Stanley	
 		
<h1>Intersect</h1> <h2>Architects Limited</h2> <p>YBN 7-8 Delta Bank Road Metro Riverside Park Gateshead NE11 9DJ. T. 0191 303 6283</p>		
Title	Plans as proposed	
Scale	Date	Drawn by
1:100@A3	Sept 2023	jkb
Chkd by	ajs	

Dwg. No. **SP-374-A-PL-1/-**

© Intersect™ Architects Limited.  
This drawing is copyright and must not be reproduced wholly or in part without prior permission.  
Do not scale from this drawing.