



 

West elevation


SCALE 1:100

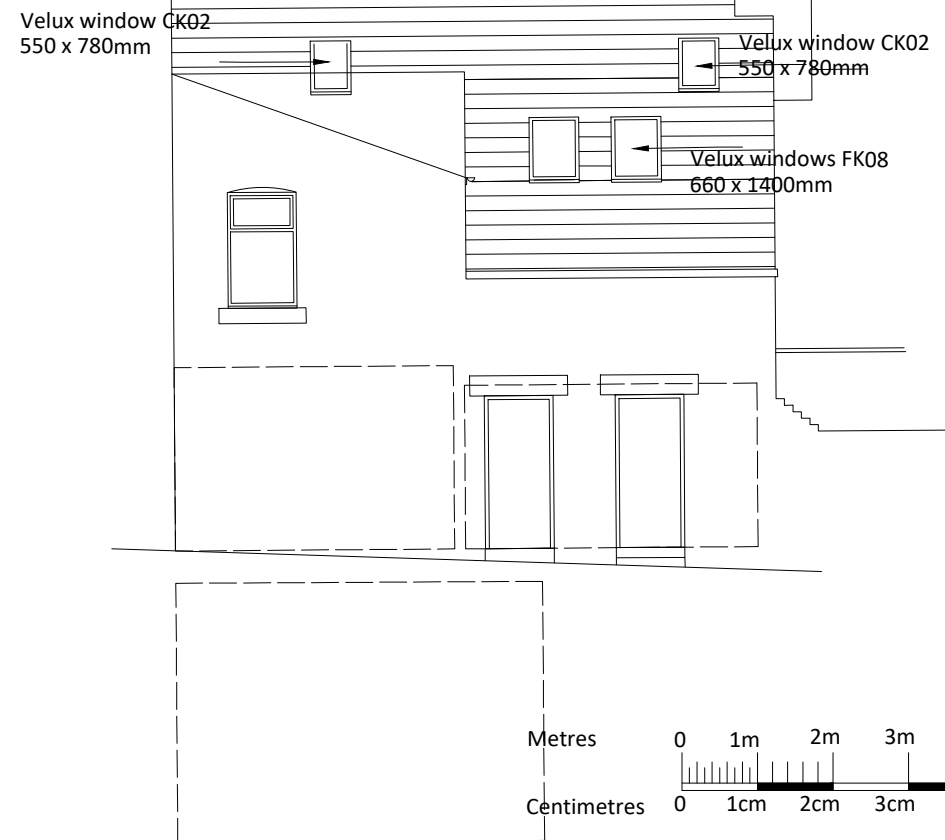

PLANNING 1:100


Section

SCALE 1:100

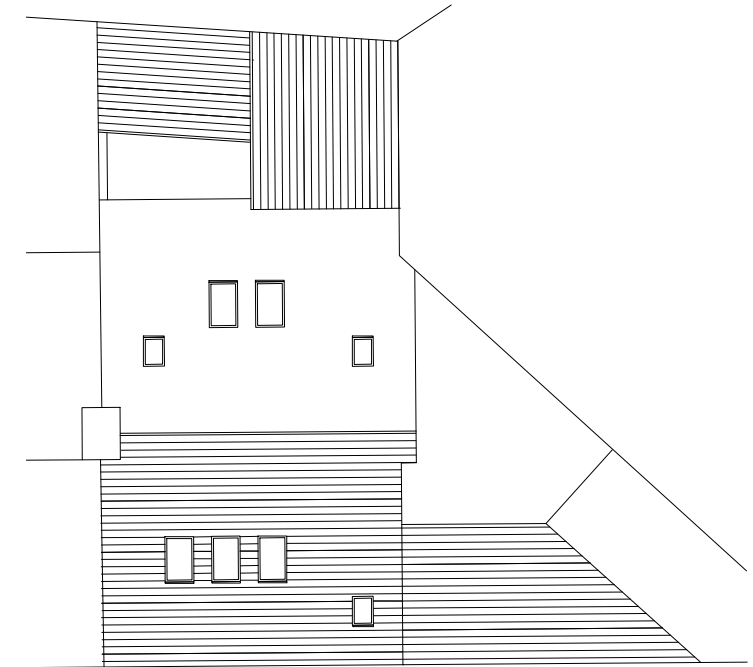


Roof Plan

SCALE 1:200

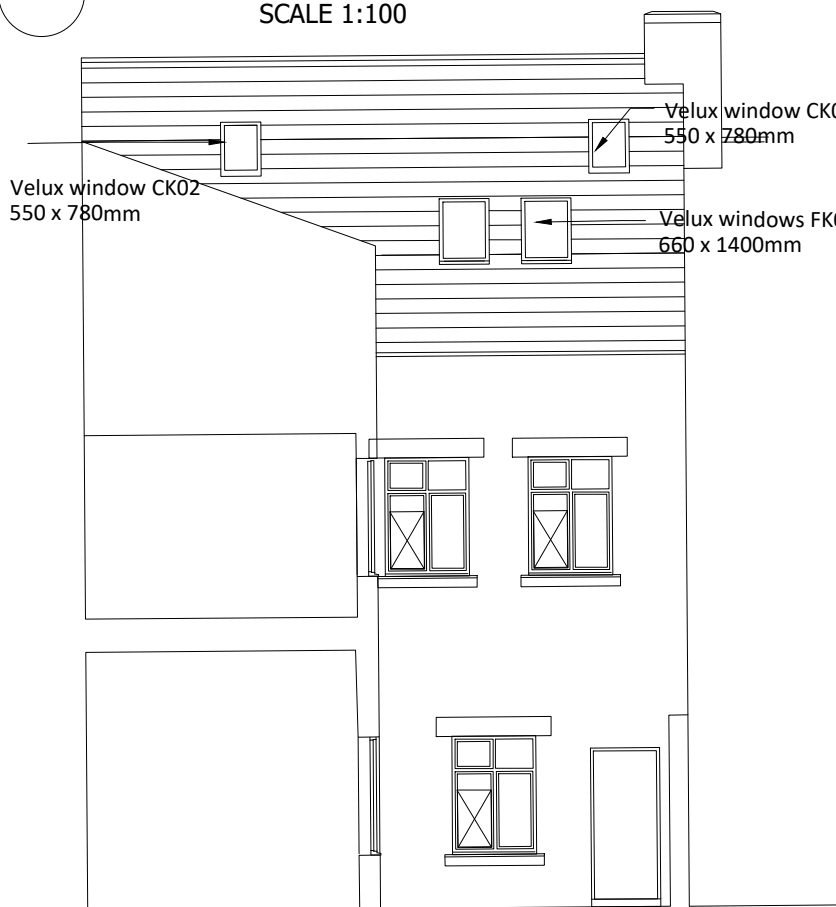

East elevation

SCALE 1:100

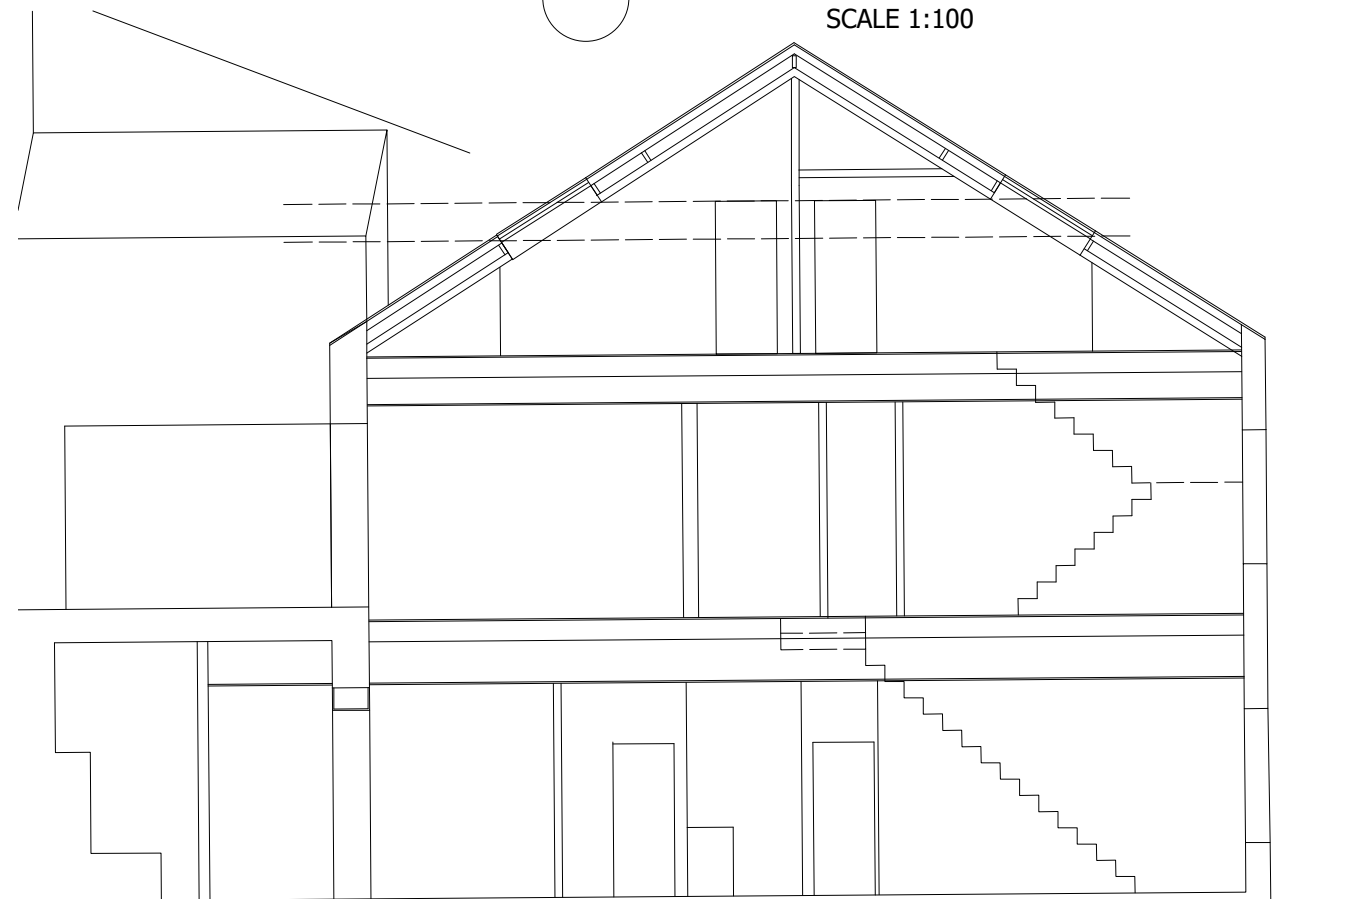

Section

SCALE 1:100

Revision	Description	Date	
Project	Residential Conversion Station Road Stanley		
 Intersect Architects Limited YBN 7-8 Delta Bank Road Metro Riverside Park Gateshead NE11 9DJ. T. 0191 303 6283			
Title	Elevations as proposed		
Scale	Date	Drawn by	Chckd by
1:100@A3	June 2023	jkb	ajs
Dwg. No.	SP-374-A-PL-02/-		

© Intersect™ Architects Limited.
 This drawing is copyright and must not be reproduced wholly or in part without prior permission.
 Do not scale from this drawing.