
BROTHERTON HALL
ST JOHNS RENFIELD CHURCH

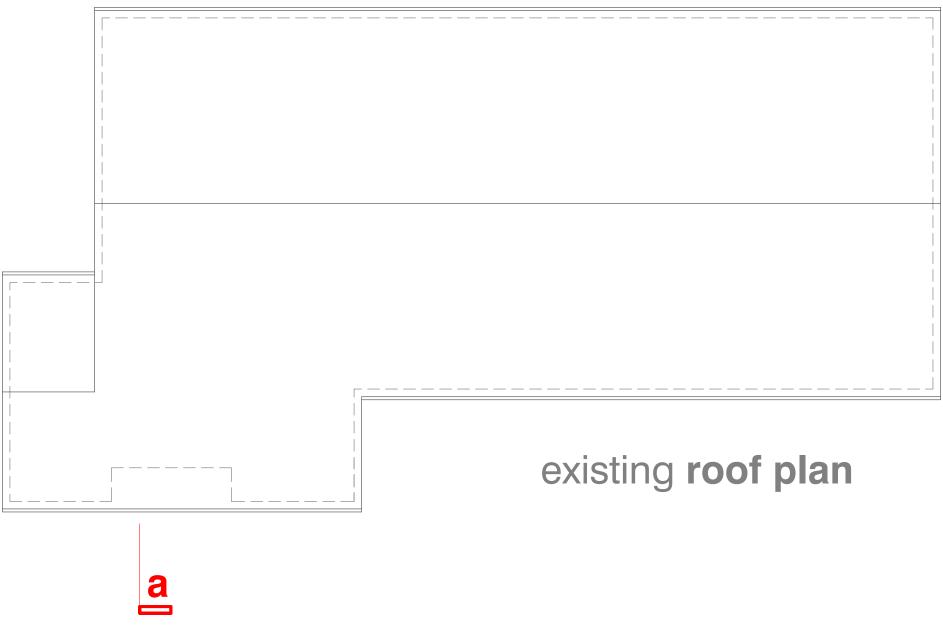

## PLANNING + LISTED BUILDING APPLICATIONS EXISTING - ROOF PLAN

ALL MEASUREMENTS TO BE CHECKED ON SITE PRIOR TO ORDER OR MANUFACTURE

BROTHERTON HALL, ST JOHNS RENFIELD CHURCH

## 0 1 2 3 4 5 scale bar ( meters)

## unit5architects the matrix,114 cowcaddens road, q4 0h

ne matrix,114 cowcaddens road, g4 Un t 0141 331 0202 e info@unit5architects.com

project BROTHERTON HALL		drawing title EXISTING ROOF PLAN	
C OF S		drawing no. P23 402/X03	
job no. 23 402	drawn by	scale 1:100@A3	date 09.23