



BROTHERTON HALL
ST JOHNS RENFIELD CHURCH

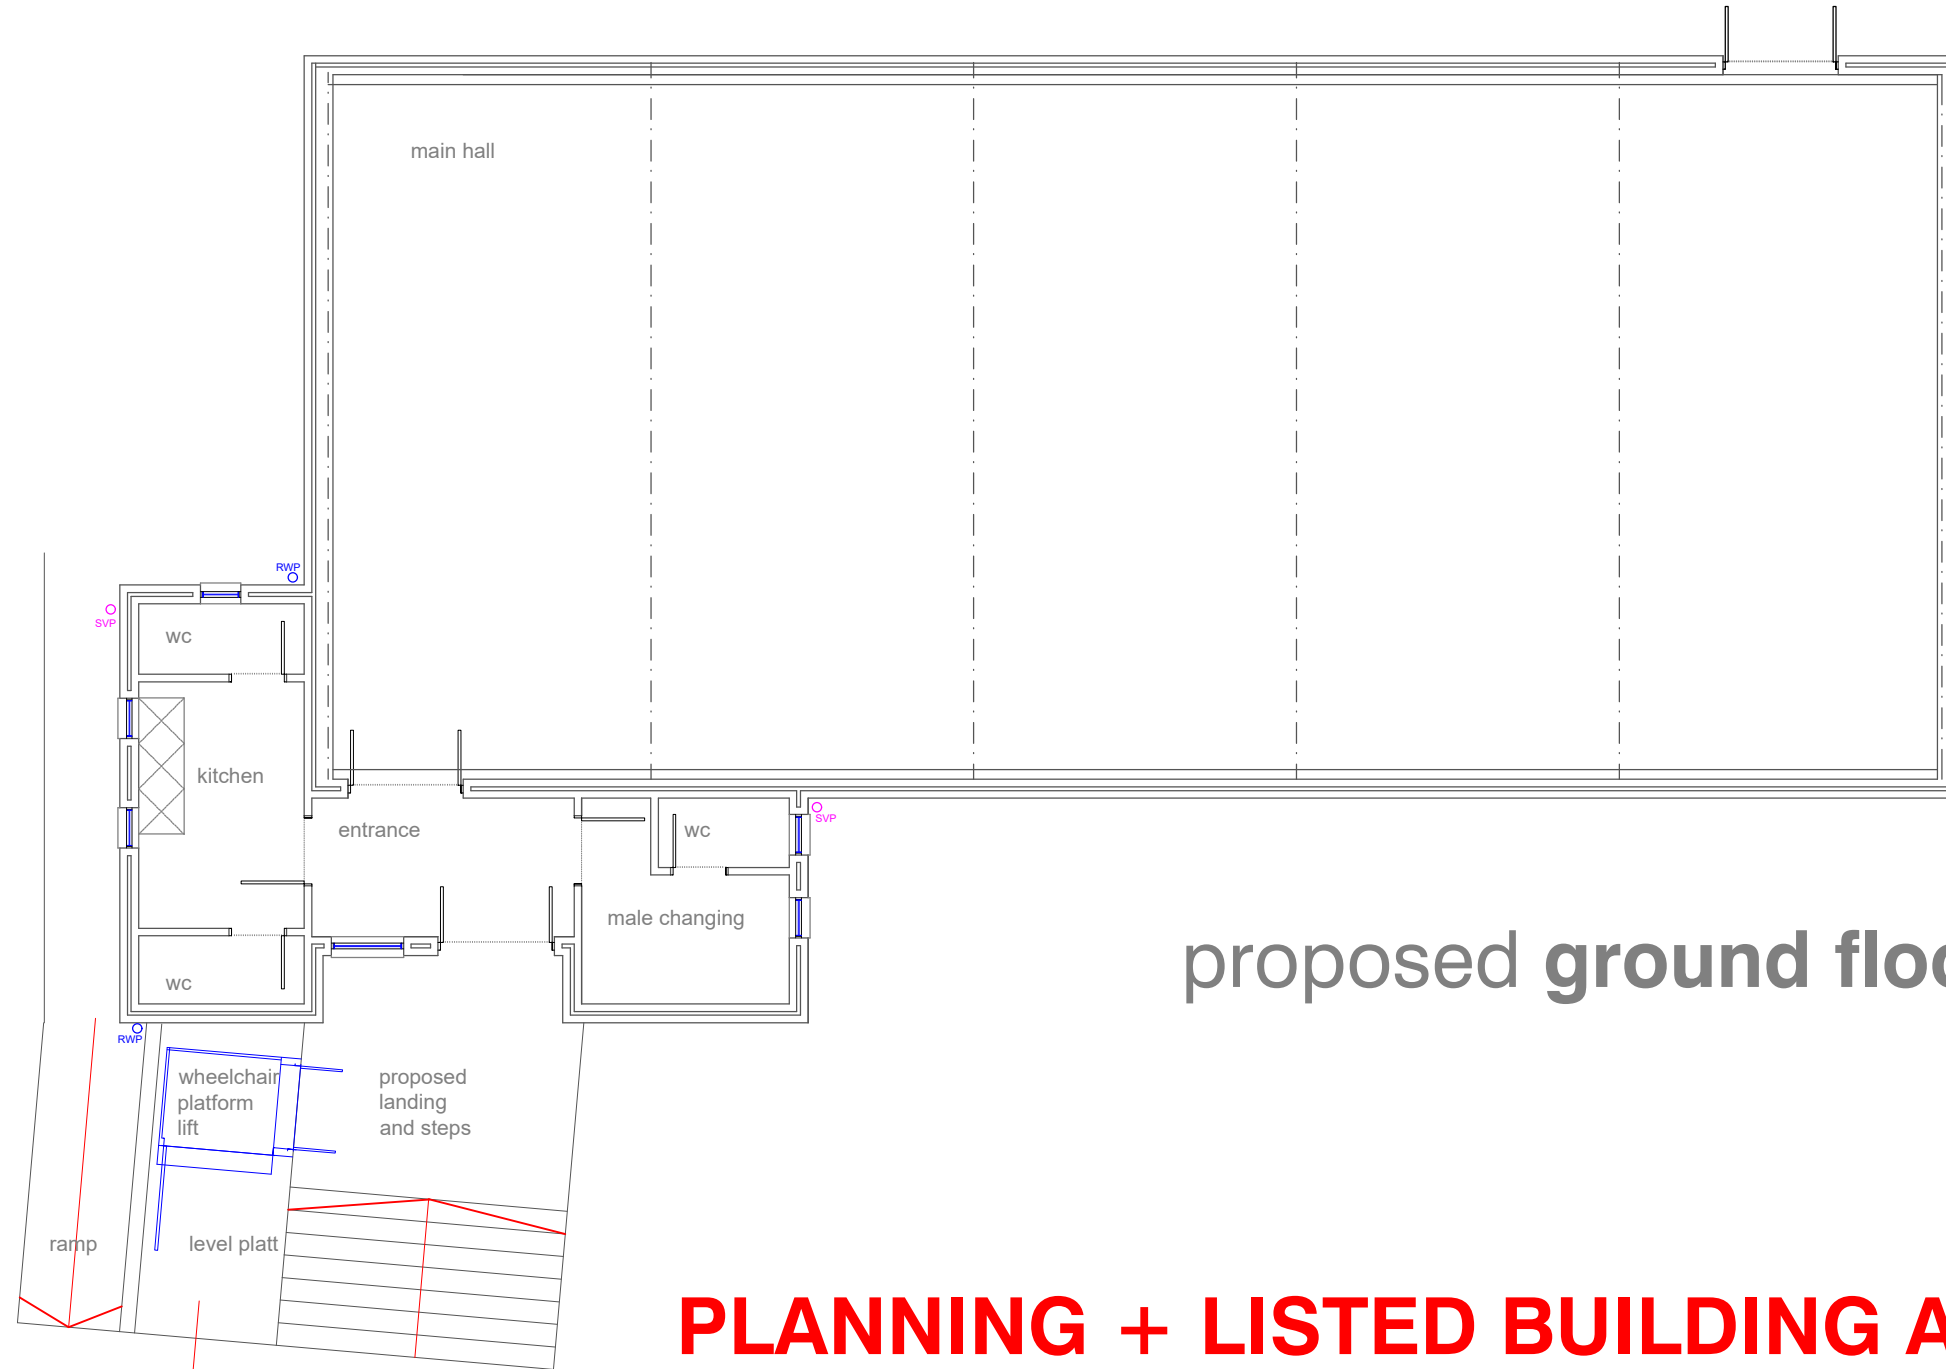

proposed ground floor plan

PLANNING + LISTED BUILDING APPLICATIONS
PROPOSED - GFL PLAN

 

a

ALL MEASUREMENTS TO BE CHECKED ON SITE PRIOR TO ORDER OR MANUFACTURE

**BROTHERTON HALL,
ST JOHNS RENFIELD CHURCH**

unit5architects
the matrix, 114 cowcaddens road, g4 0hl
t 0141 331 0202
e info@unit5architects.com

project BROTHERTON HALL		drawing title EXISTING GFL PLAN	
client C OF S		drawing no. P23 402/P01	
job no. 23 402	drawn by FM	scale 1:100@A3	date 09.23