


BROTHERTON HALL ST JOHNS-RENFIELD CHURCH

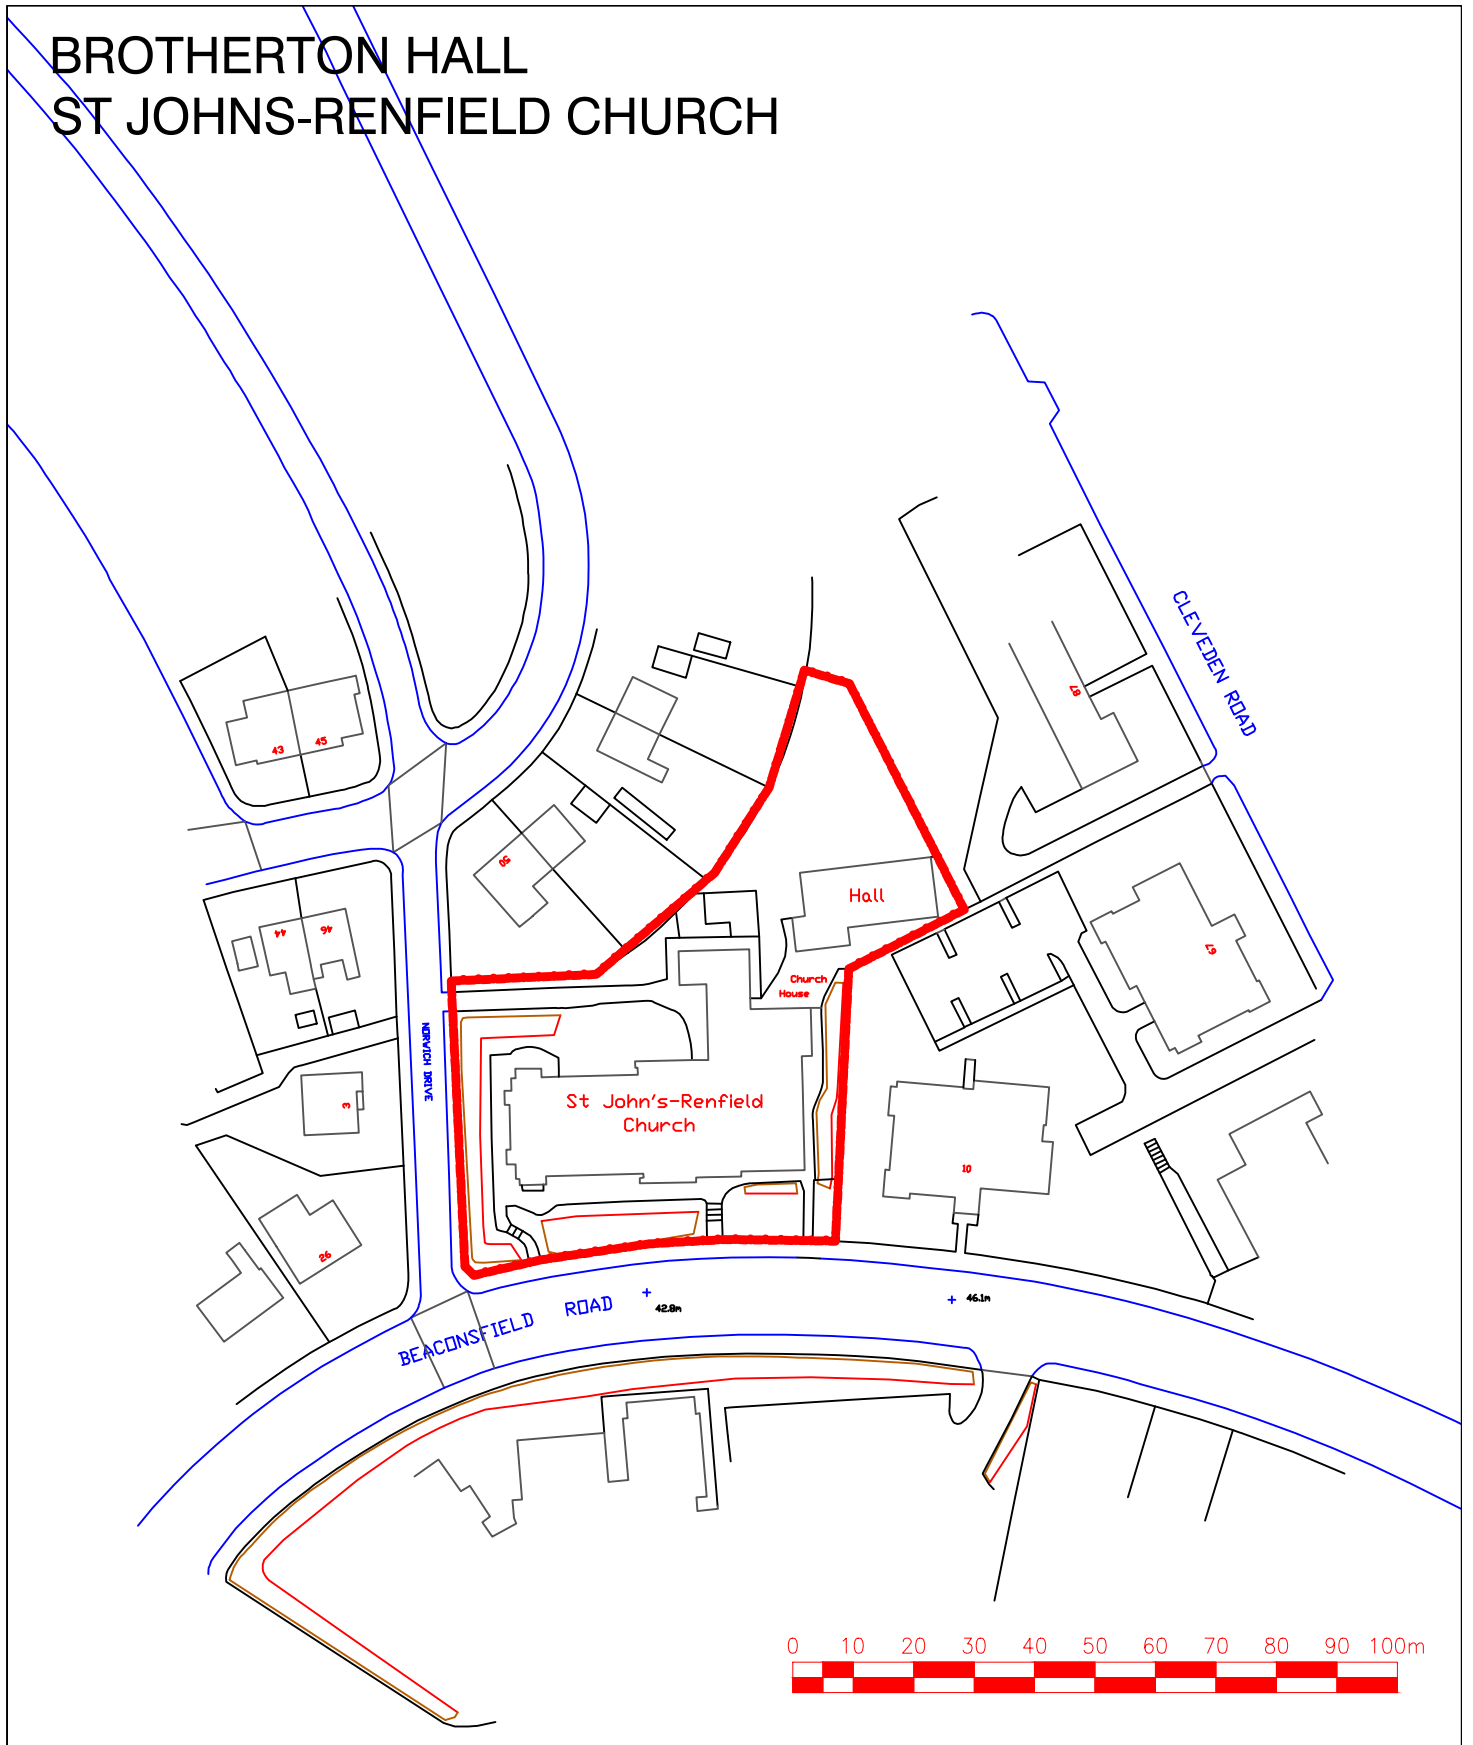

SITE PLAN 1:1250



BROTHERTON HALL
22 BEACONSFIELD ROAD
GLASGOW G12 0NY

drawing no.
SITE PLAN
23 402 / 000

scale
1:1250

drawn by
FM

date
09. 2023

unit5architects
the matrix 114 cowcaddens road, g4 0hl
t 0141 331 0202
e info@unit5architects.com