



BROTHERTON HALL  
ST JOHNS RENFIELD CHURCH

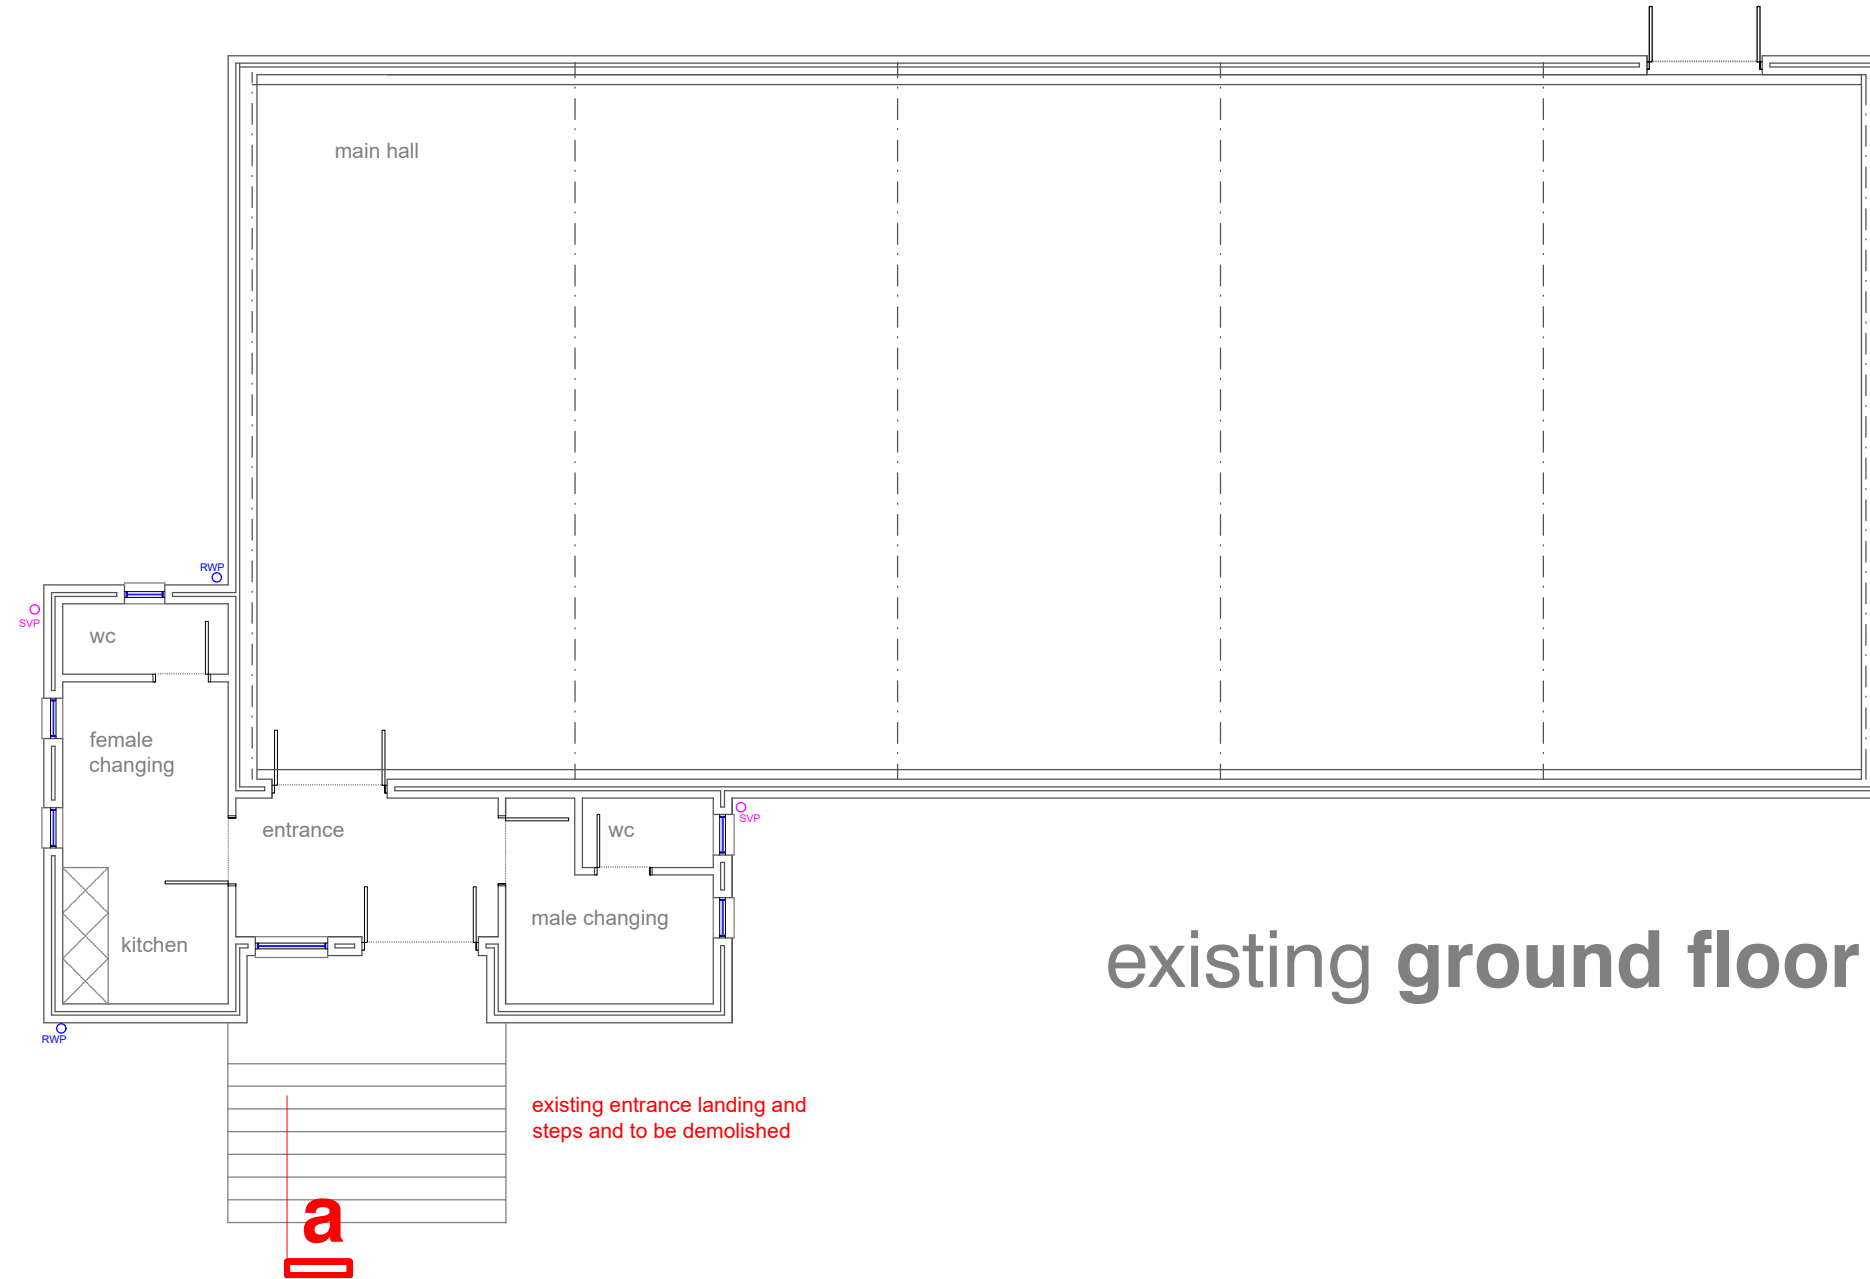

existing ground floor plan

**PLANNING + LISTED BUILDING APPLICATIONS**  
**EXISTING - GFL PLAN**

 

ALL MEASUREMENTS TO BE CHECKED ON SITE PRIOR TO ORDER OR MANUFACTURE

**BROTHERTON HALL,  
ST JOHNS RENFIELD CHURCH**

**unit5architects**  
the matrix, 114 cowcaddens road, g4 0hl  
t 0141 331 0202  
e info@unit5architects.com

project BROTHERTON HALL		drawing title EXISTING GFL PLAN	
client C OF S		drawing no. P23 402/X02	
job no. 23 402	drawn by FM	scale 1:100@A3	date 09.23