




Existing front elevation

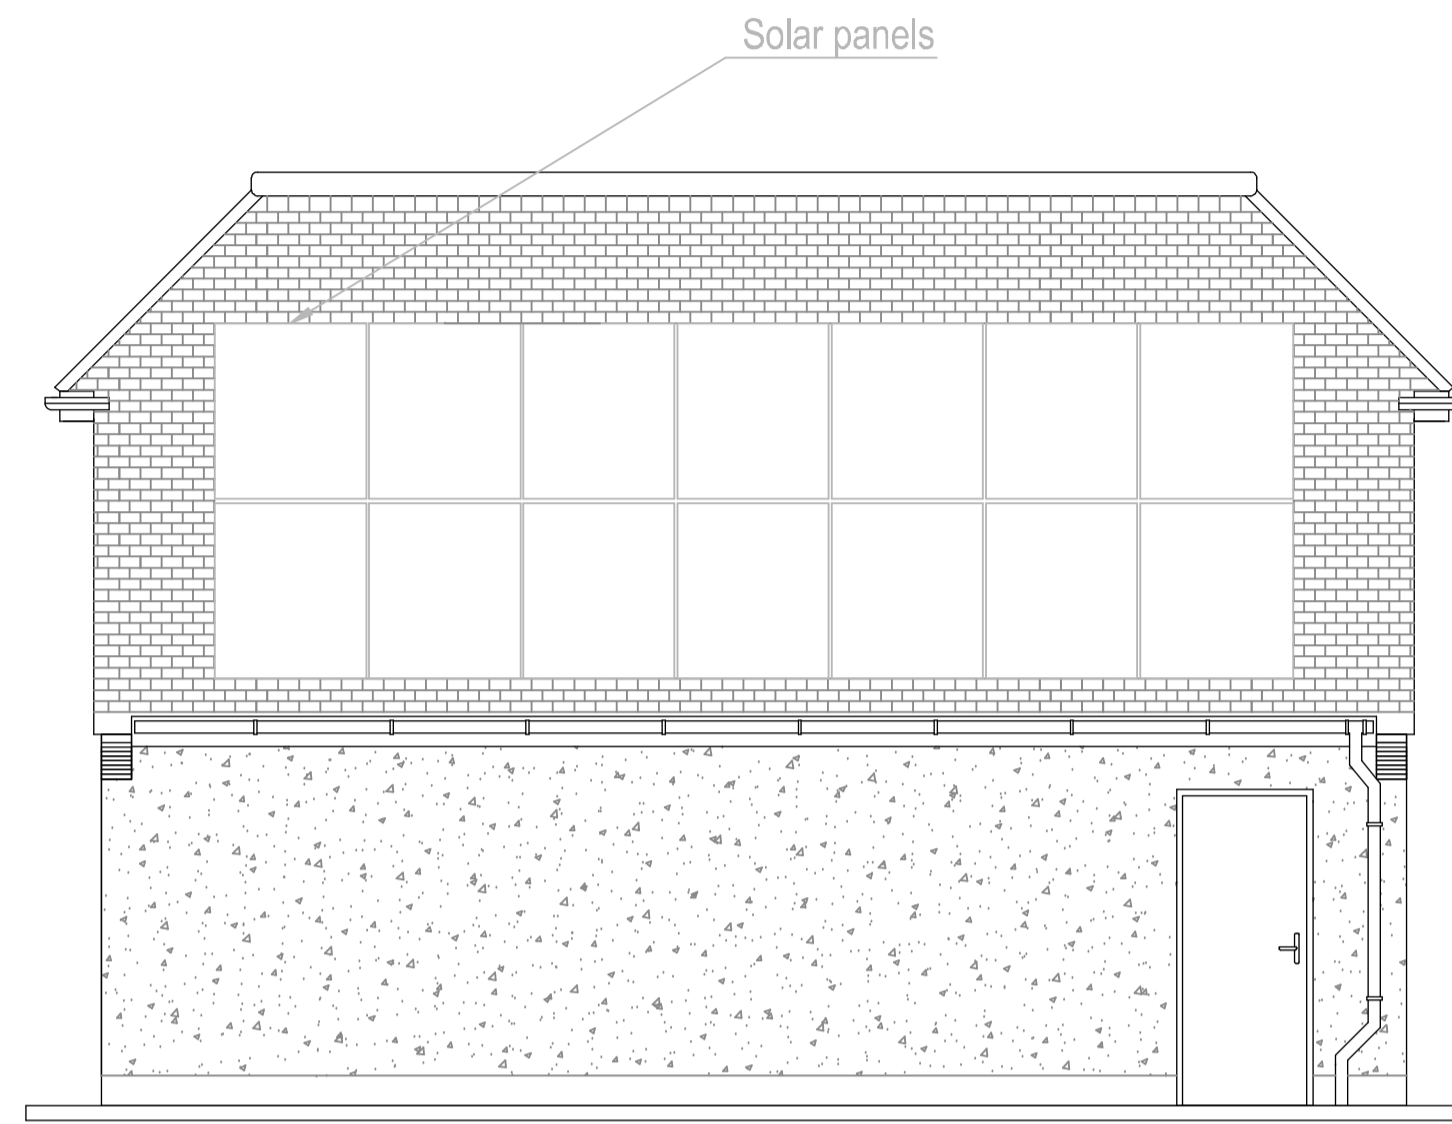

Existing left side elevation

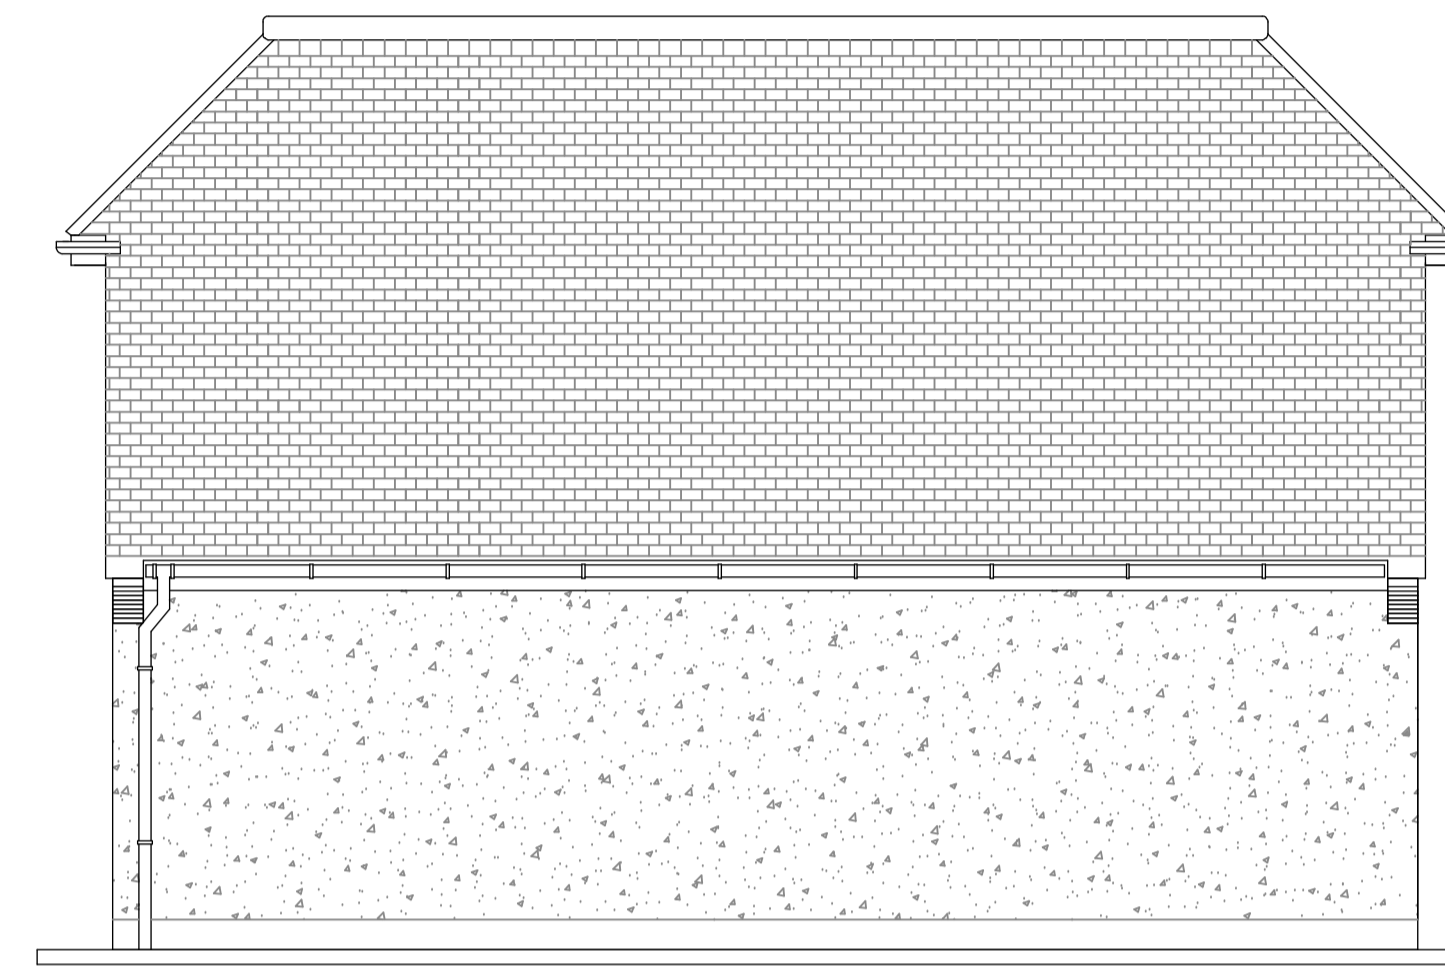

Existing right side elevation

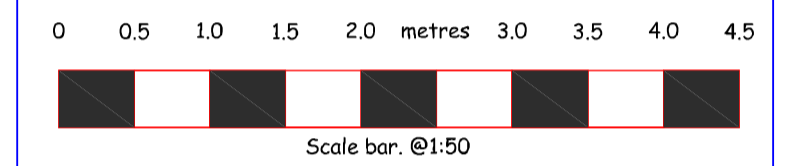

This drawing is copyright and must not be reproduced in whole or part without prior consent.

All dimension to be taken from site and NOT from this drawing.

DG Design Associates,
Unit 5A Beverley Business Park,
Beverley,
HU17 0JW.

Tel: 01482 864155
Mob: 07903 347755

Email : dgda@loftcon.com

CLIENT:

Wayside Cottage
Westfield Road
Cottingham
HU16 5ZA

PROJECT:

Loft conversion within garage
roof space by means of a
dormer conversion


PURPOSE OF DRAWING:

Job no: DG 352
Date: 06-06-2023
Author: Reece Blanchard
Scale: 1:50


AMENDMENTS:

Date:	Alteration:

EXISTING

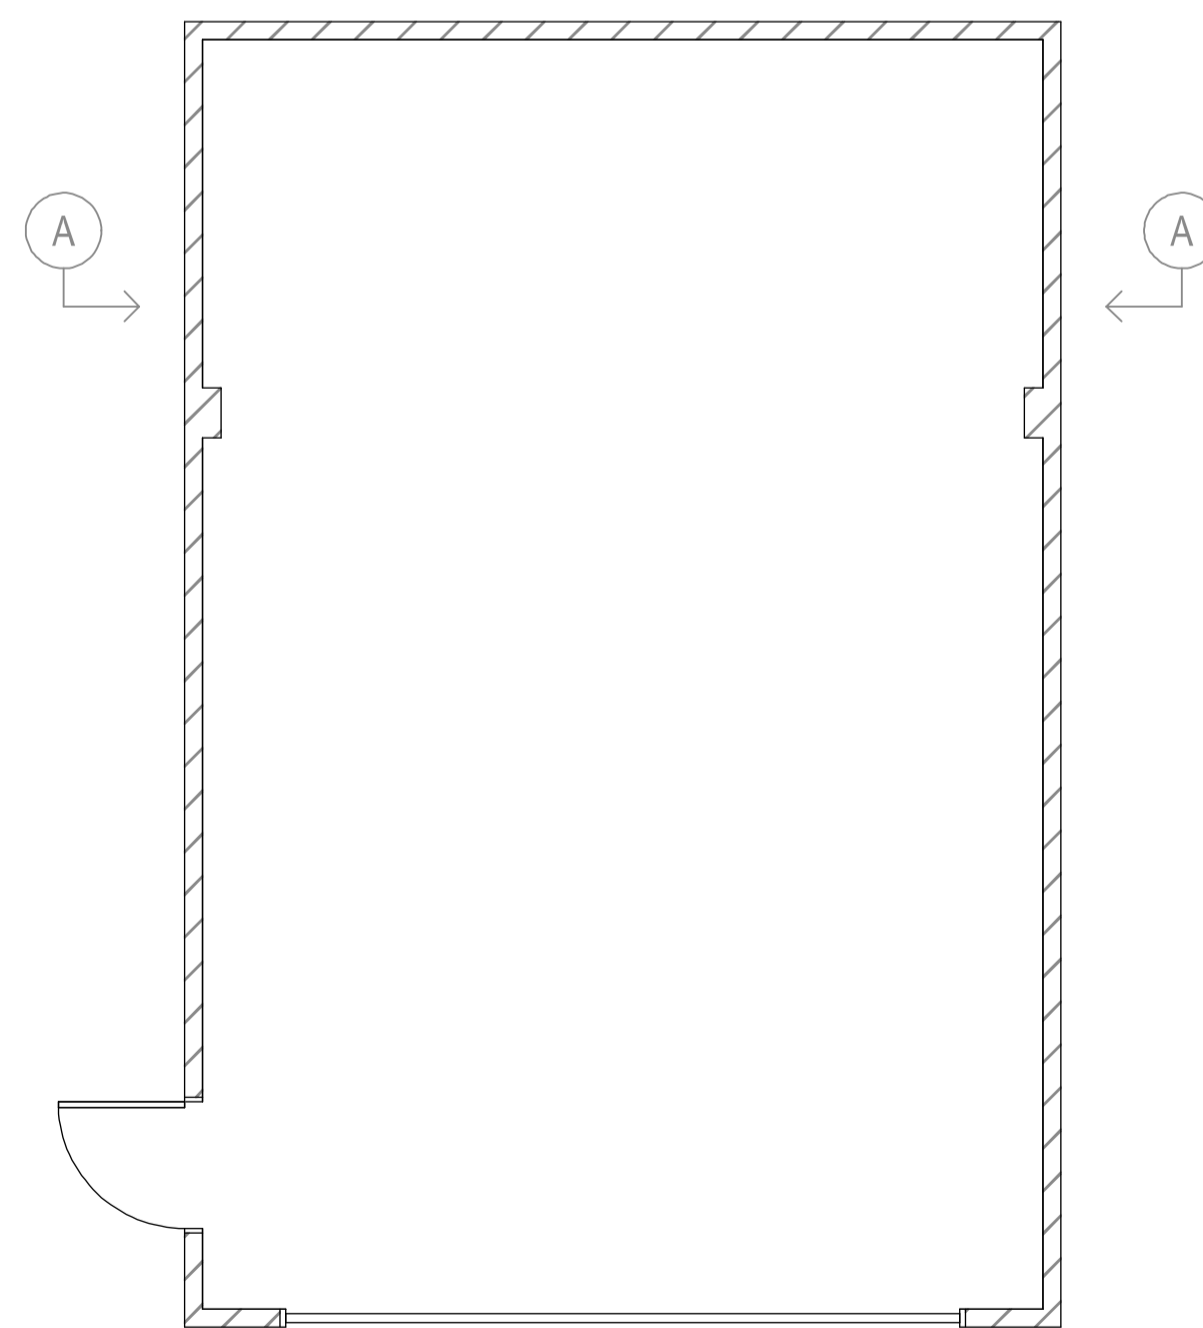

Existing floor plan

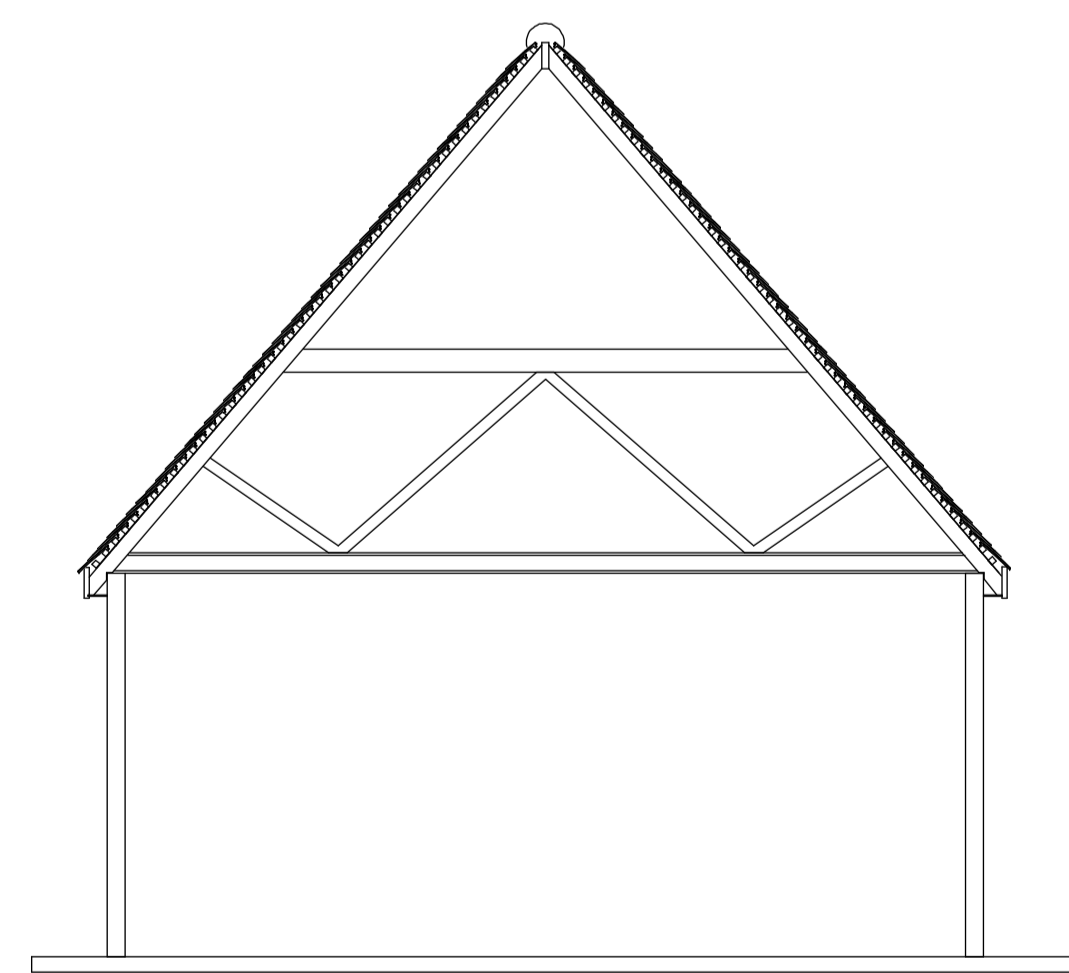

Existing section through A - A