


Datum 186.000m

E.01 Proposed North East Elevation
Scale : 1.50

E.02 Proposed South East Elevation
Scale : 1.50

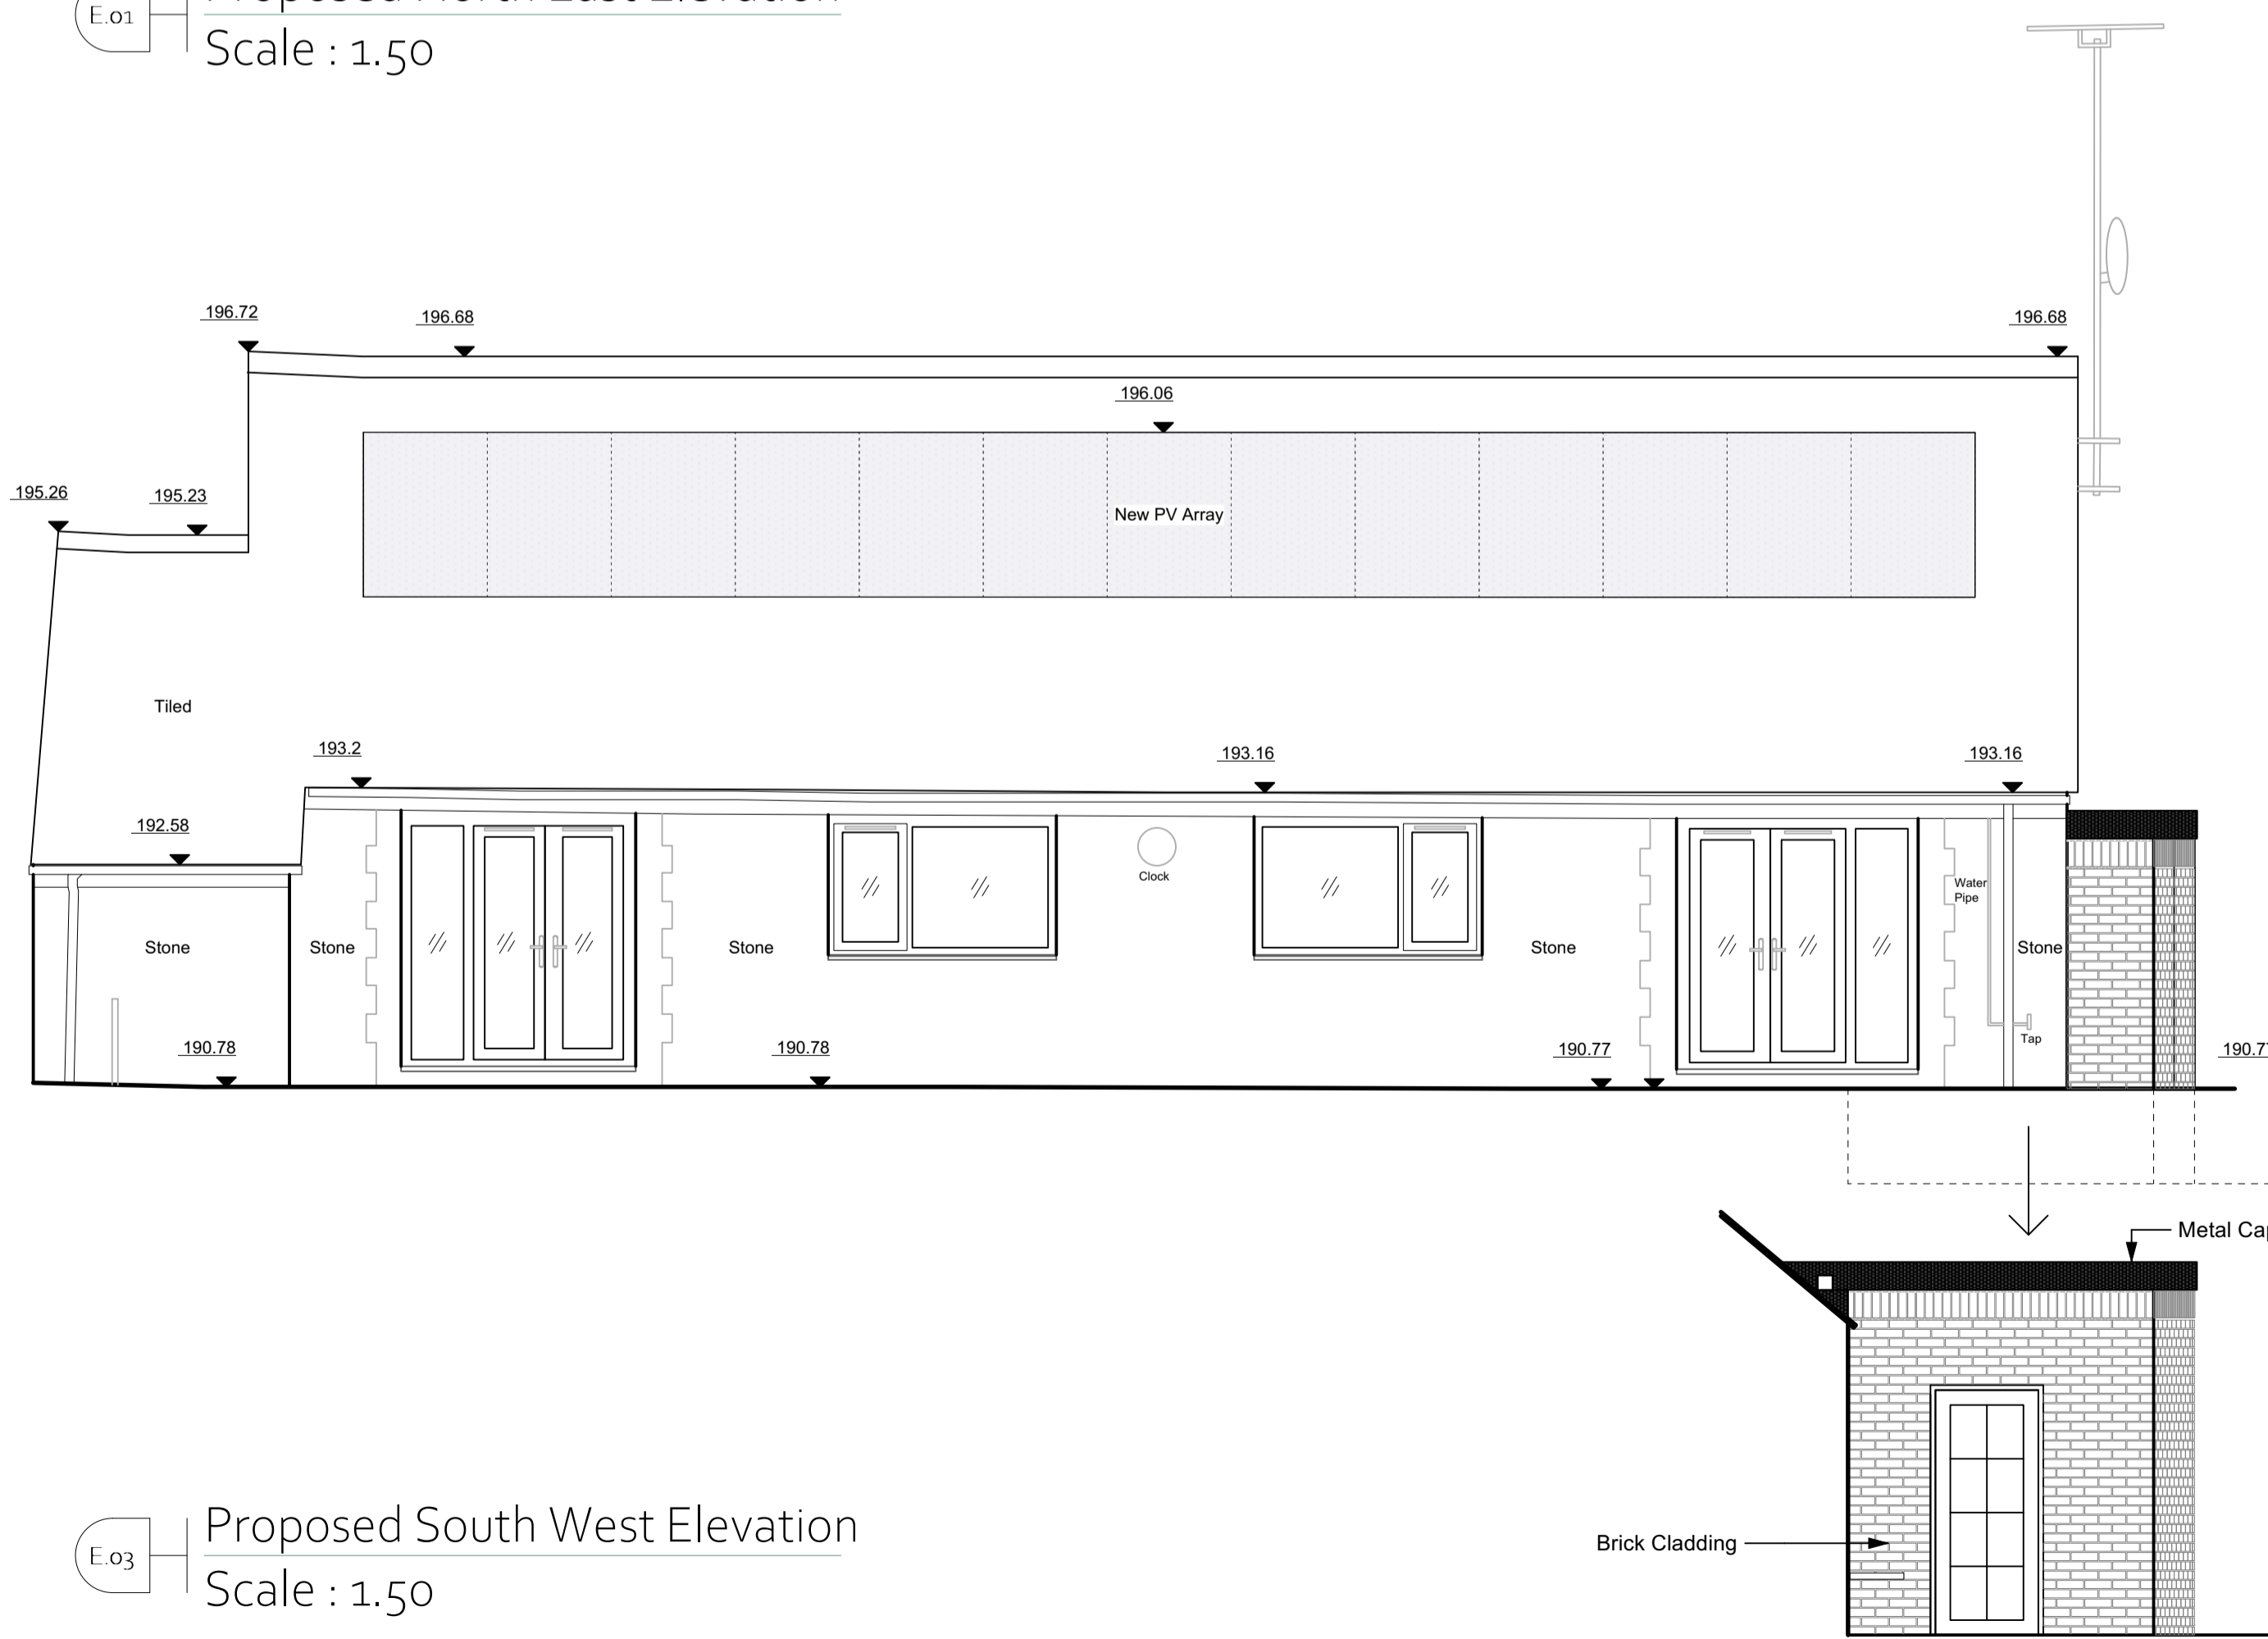

E.03 Proposed South West Elevation
Scale : 1.50

E.04 Proposed North West Elevation
Scale : 1.50

Datum 186.000m

1m 5m
REV: DATE: BY: DETAILS:

STUDIO CHY CHALLINOR HITCHCOCK YEO	Project Address:	Project Name:	Project Date:	Project Status:
	100 High Street, New Street, Warwick, CV34 4AF	TT-SD-240	02/05/2023	DRAFT ISSUE
Drawing Title:		PROPOSED ELEVATIONS		
Scale:		1:50 @ A1		