


PLANNING PLAN

LEGEND:

- LANDLORDS PROPERTY
- PROPOSED SITE

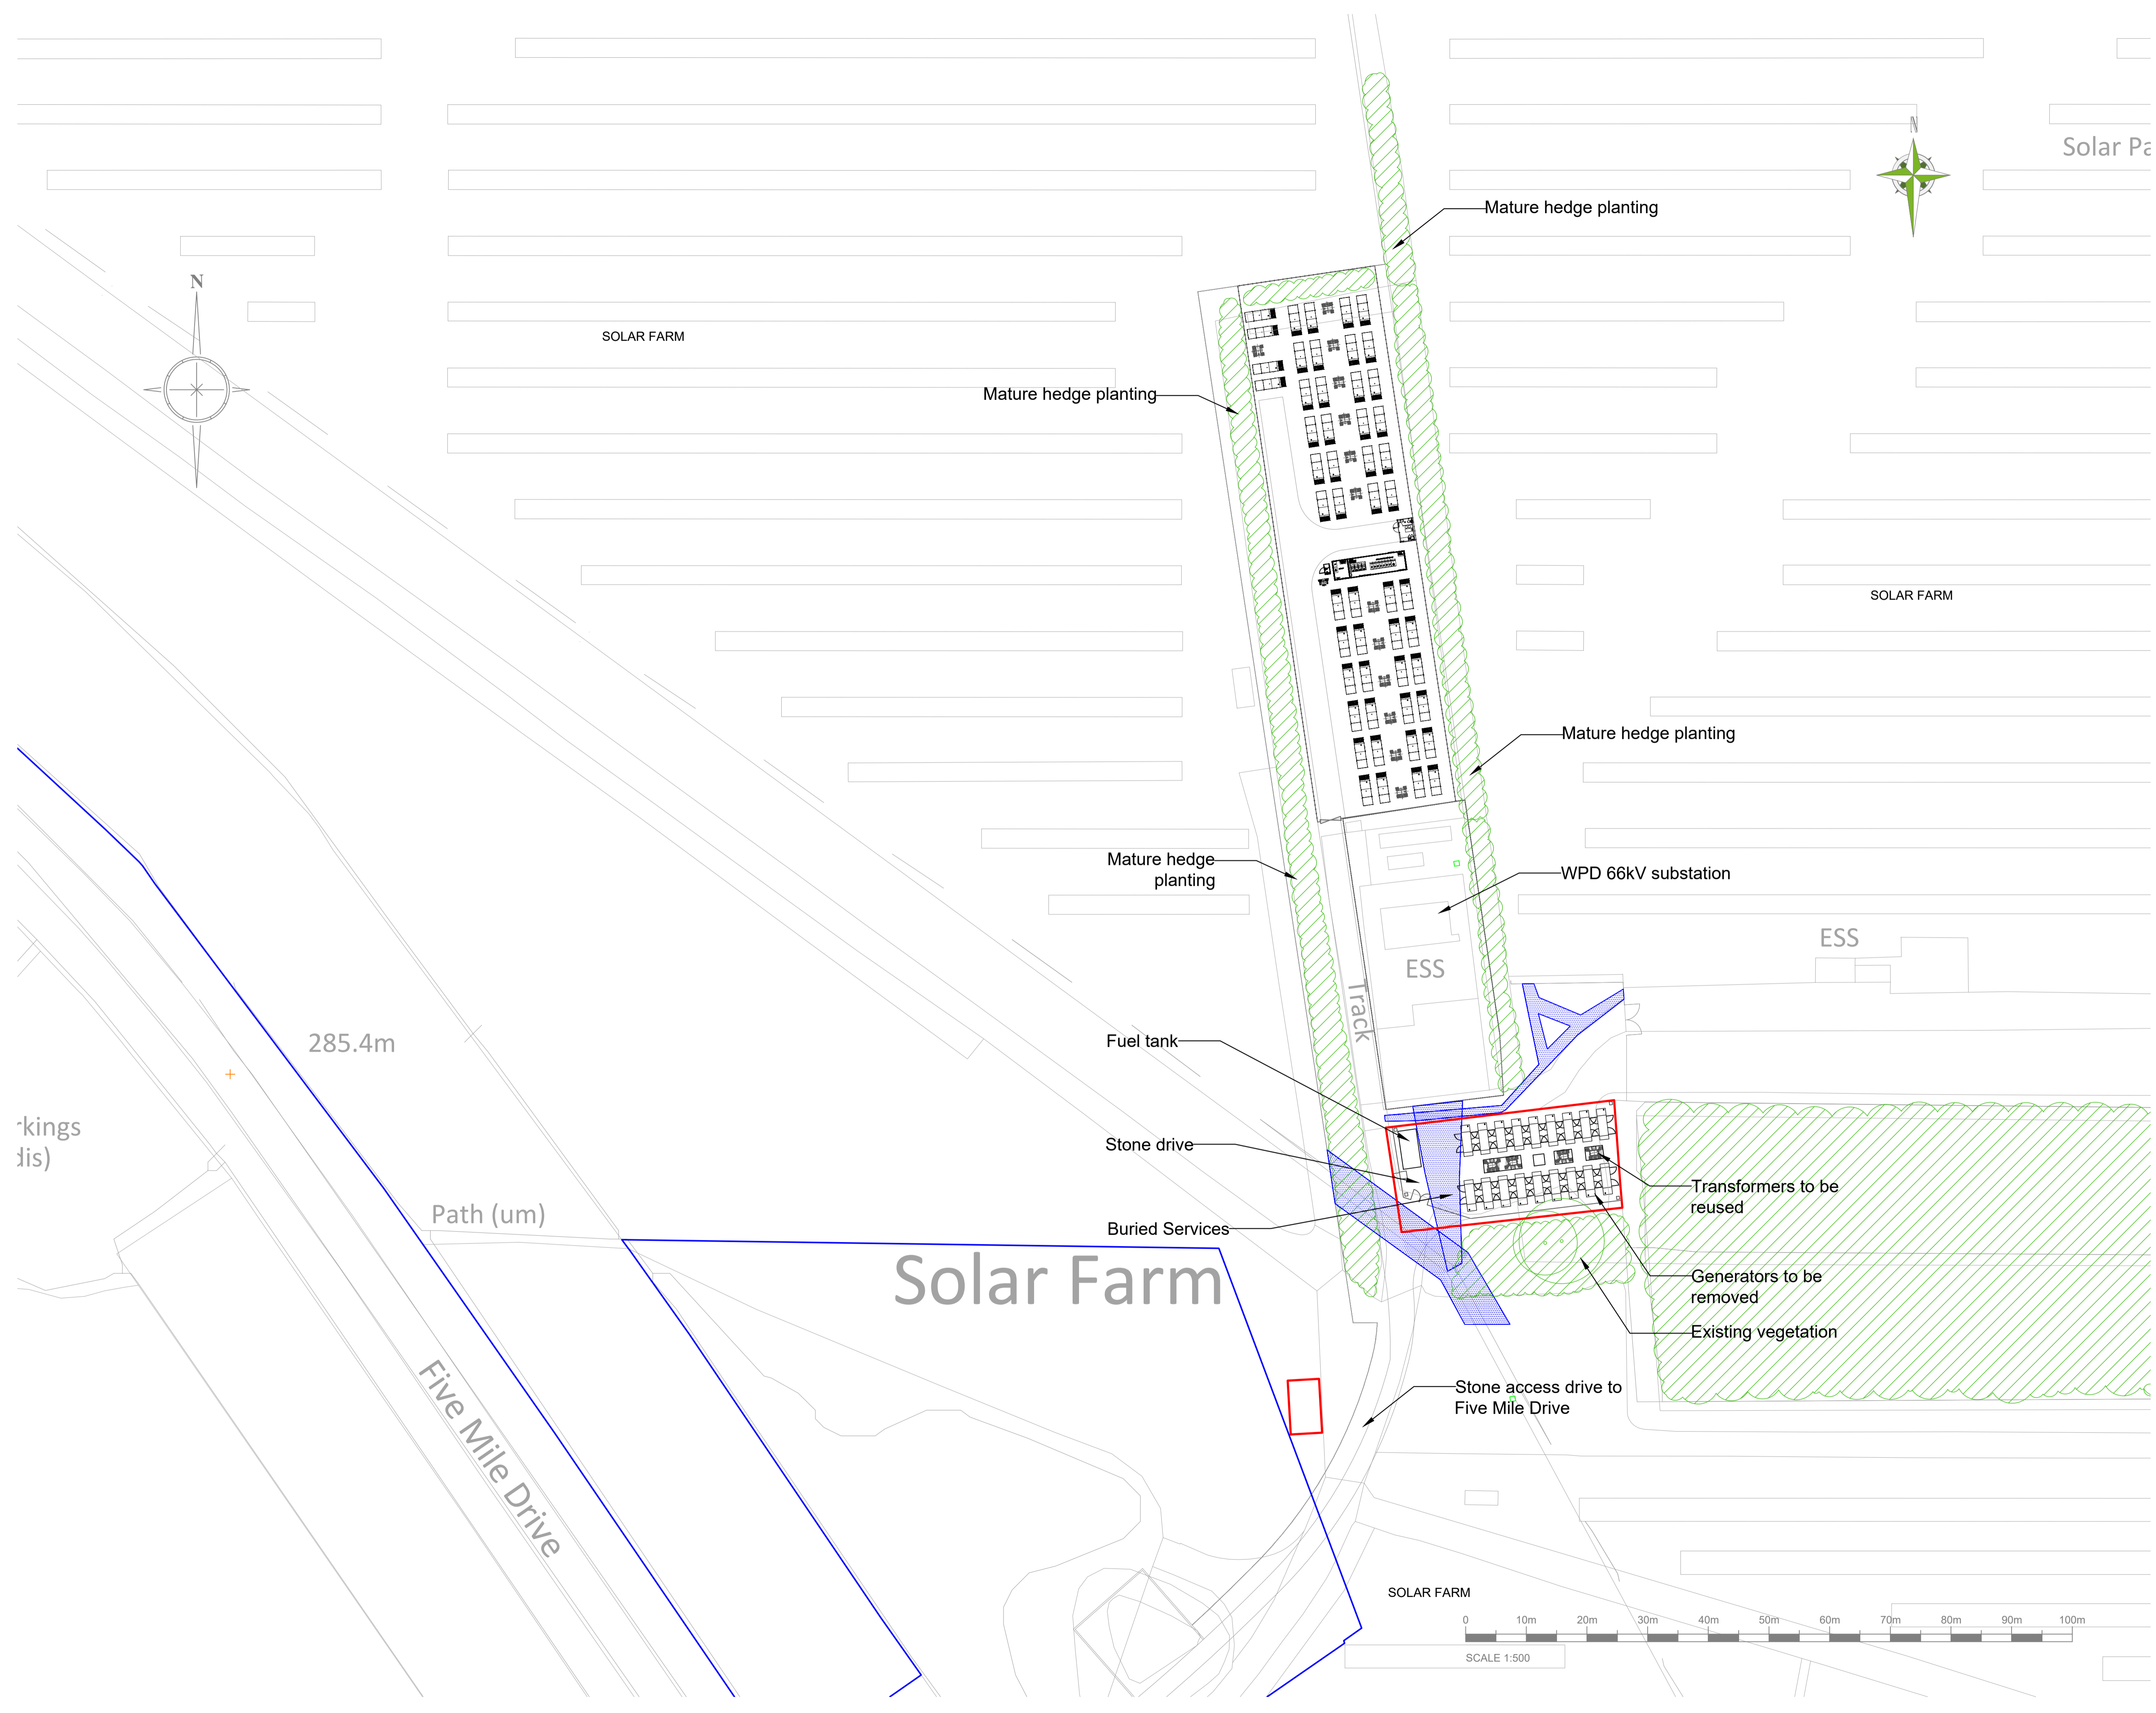

rev	revision notes	date
A	Red site outline added to gas kiosk.	11.10.23

Planning

ALL DIMENSIONS TO BE CHECKED ON SITE
 WORK TO FIGURED DIMENSIONS ONLY
 REPORT DISCREPANCIES TO THE GFP
 AT ONCE BEFORE PROCEEDING
 COPYRIGHT ACT APPLIES



Project Title:
 NORTHWICK POWER GENERATION
 FIVE MILE DRIVE
 MORETON IN MARSH
 GL56 9TR

Drawing Title:
 EXISTING SITE PLAN

Scale @A1: 1:500 Date: 25.09.23
 Drawn: RA Checked: DS
 Drawing No: NPG-EP-012 Rev: A