
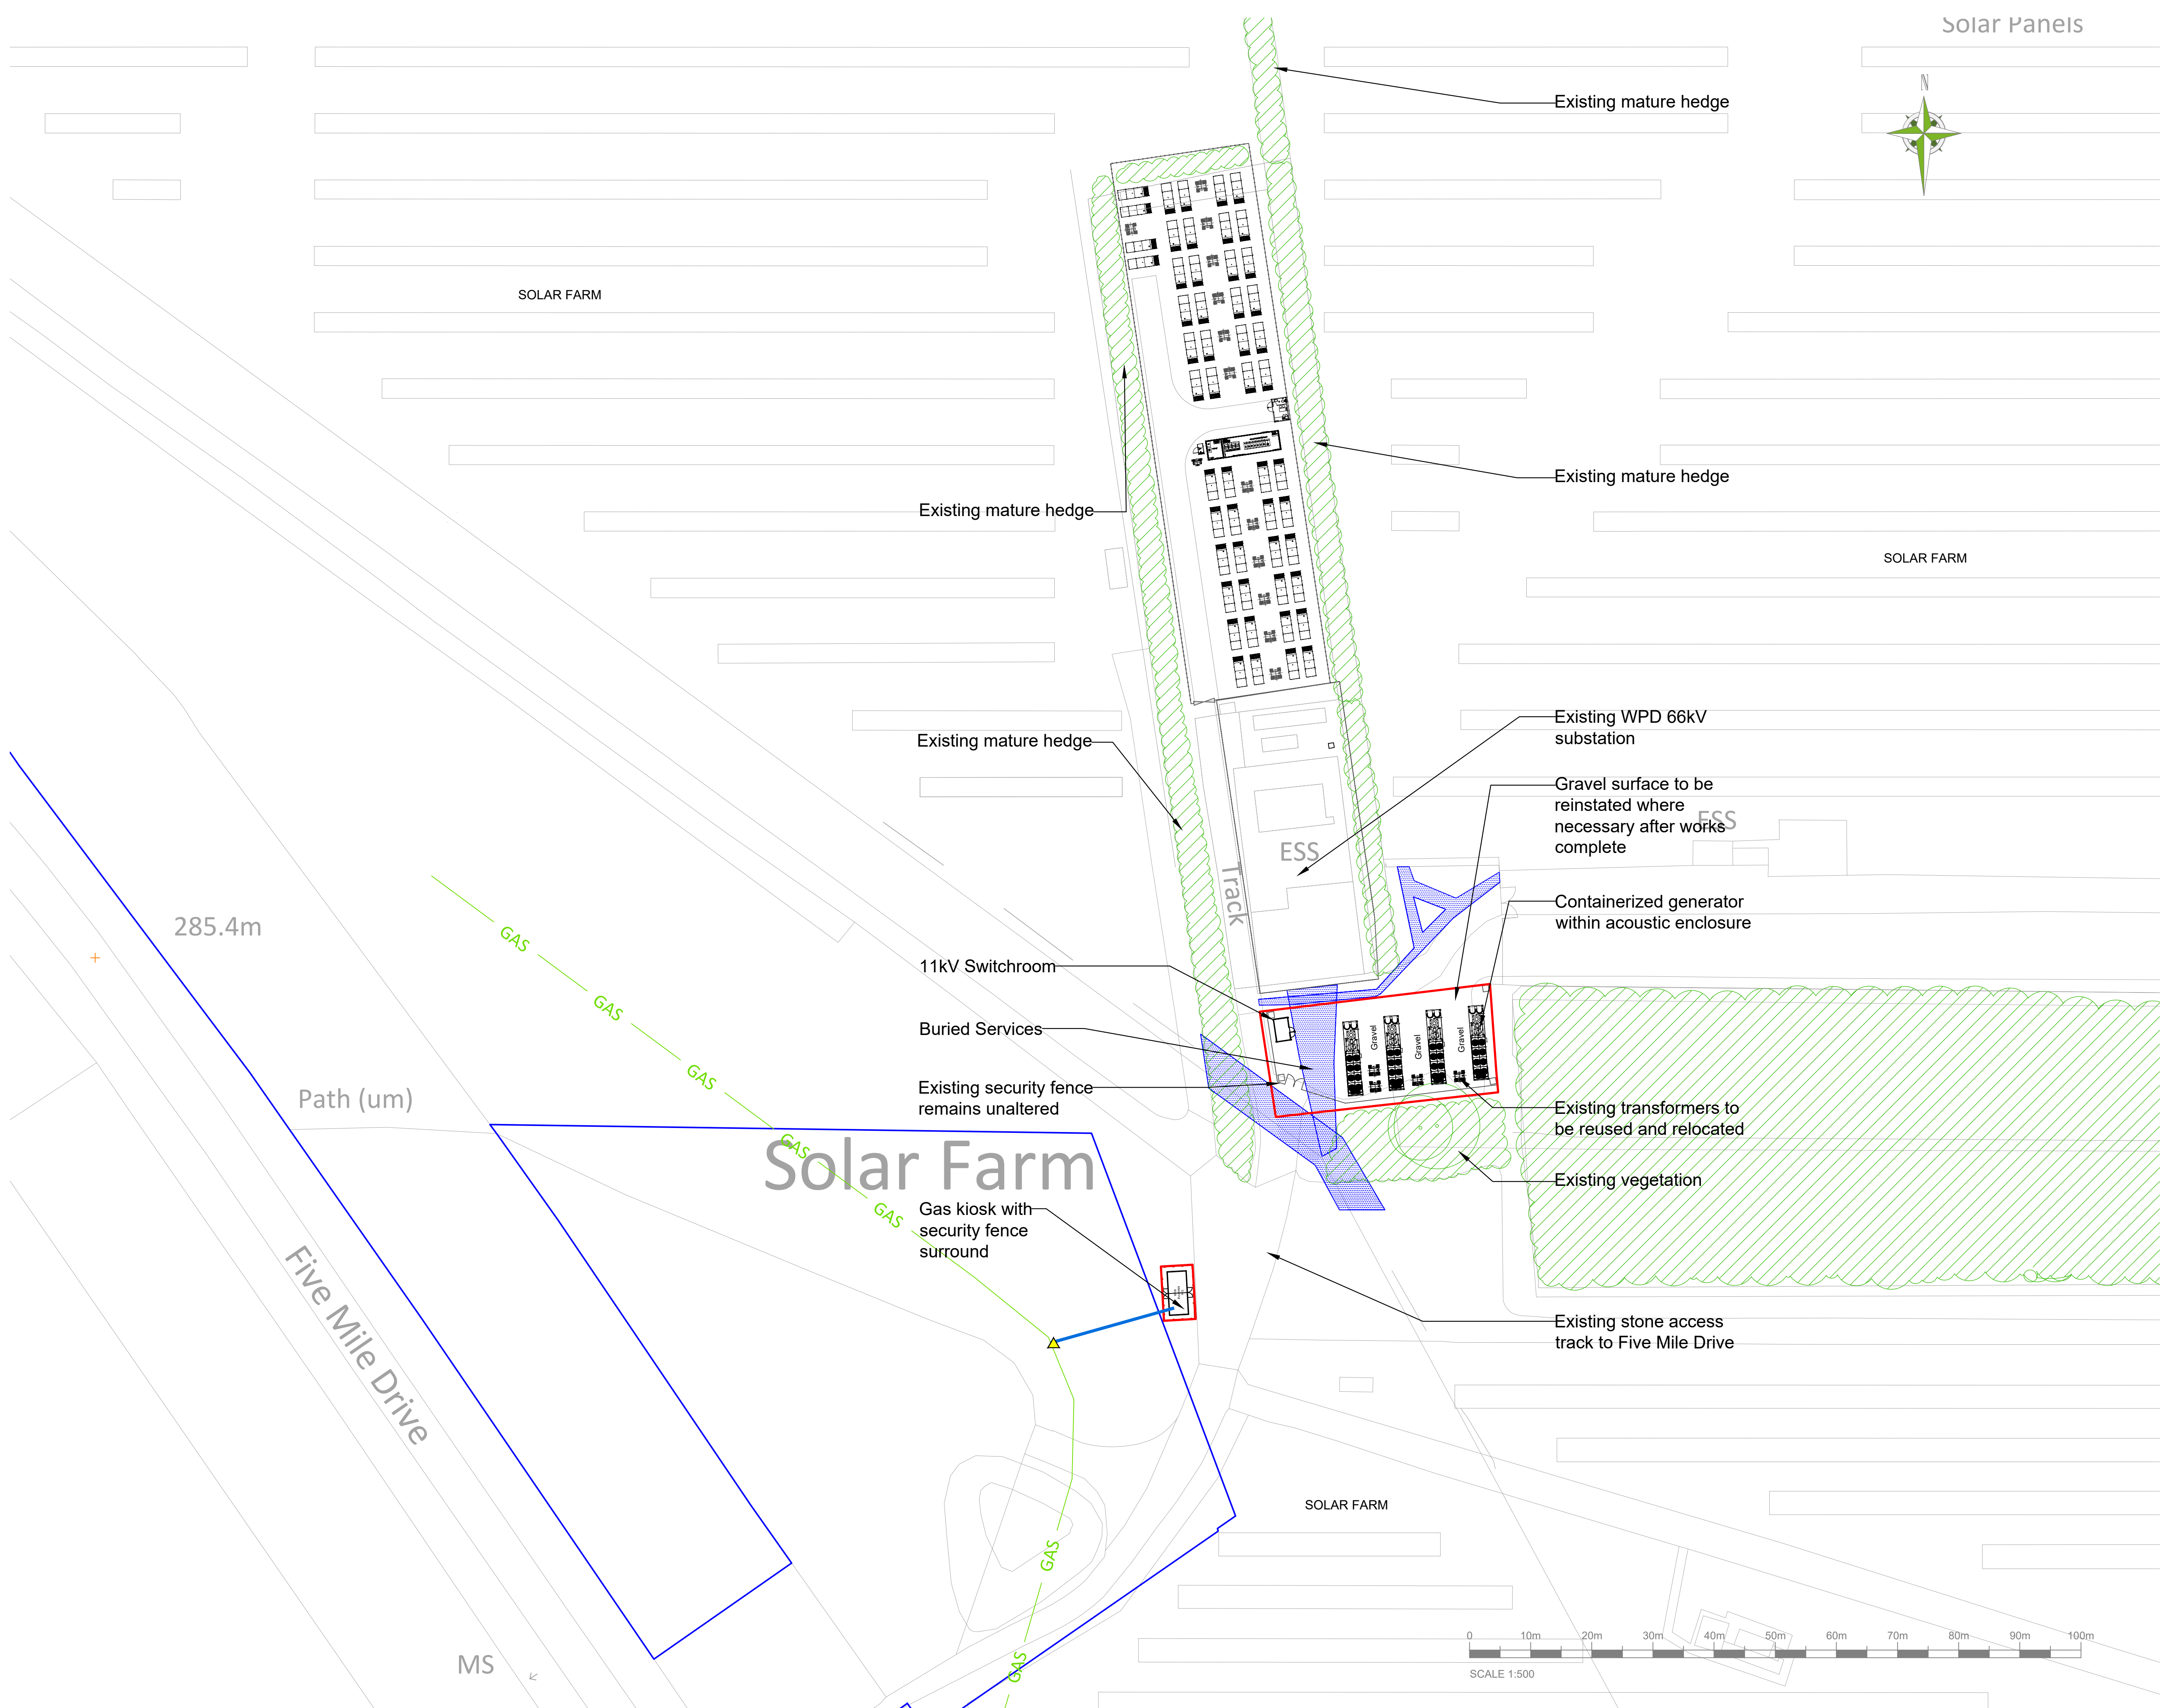


PLANNING PLAN

LEGEND:

- SITE INFRASTRUCTURE:**
- LANDLORDS PROPERTY
 - PROPOSED SITE
 - GAS—GAS— GAS - MEDIUM PRESSURE
 - ▲ POINT OF CONNECTION ▲

Solar Panels

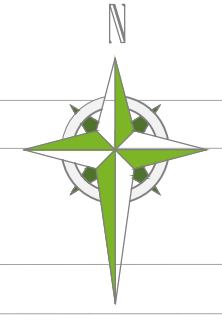

rev	revision notes	date
REVISIONS		

Planning

ALL DIMENSIONS TO BE CHECKED ON SITE
WORK TO FIGURED DIMENSIONS ONLY
REPORT DISCREPANCIES TO THE GFP
AT ONCE BEFORE PROCEEDING
COPYRIGHT ACT APPLIES



Green Frog Power Ltd, Gossey Lane, Colehill, Birmingham, B46 1JA
Tel: 01675 437777

Project Title:
NORTHWICK POWER GENERATION
FIVE MILE DRIVE
MORETON IN MARSH
GL56 9TR

Drawing Title:
PROPOSED SITE PLAN

Scale @A1: 1:500 Date: 25.09.23
Drawn: RA Checked: DS
Drawing No: NPG-PP-013 Rev: -

