




© This Drawing is the copyright of benjamin + beauchamp architects ltd.
 All dimensions to be checked on site by contractor and not scaled from this drawing.
 benjamin + beauchamp architects ltd accept no liability for any expense, loss or damage of whatsoever nature and however arising from any variation made to this drawing, or in the execution of the work to which it relates, which has not been referred to them and their approval obtained.
 P:\WOKEY - Rialto Barn - 0977\Drawings, Photos & Graphics\B2 Drawings\Drawing board\0977.P.002 Elevations As Proposed.dwg

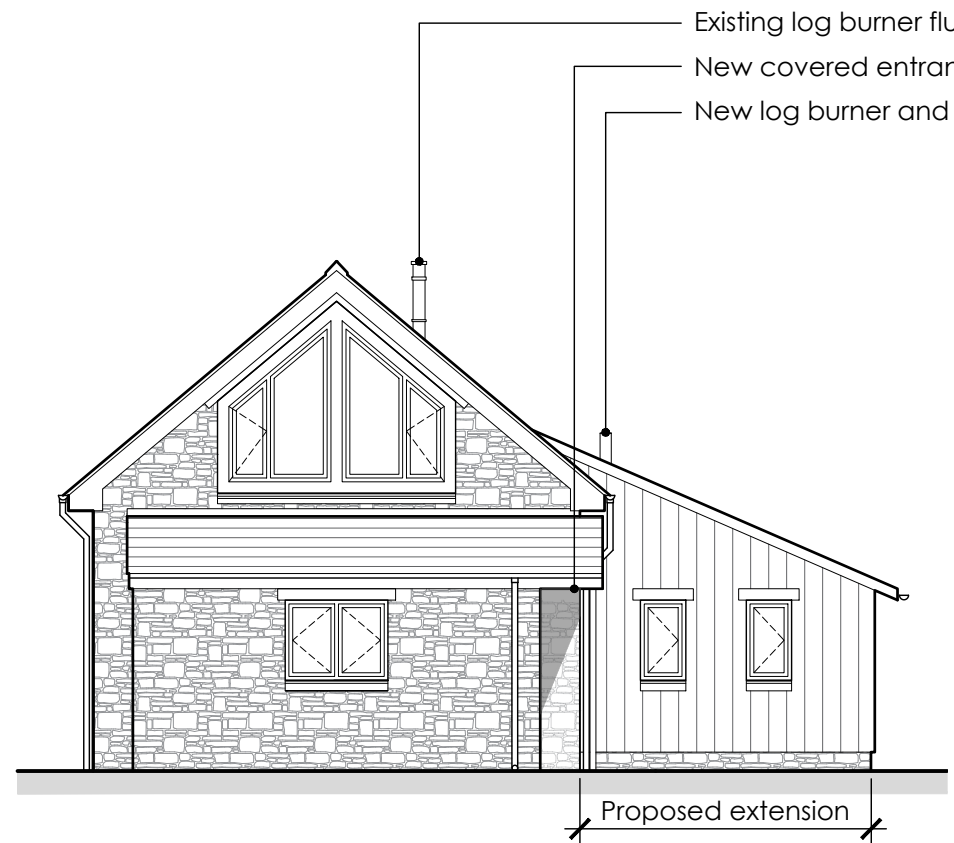


NORTH EAST ELEVATION

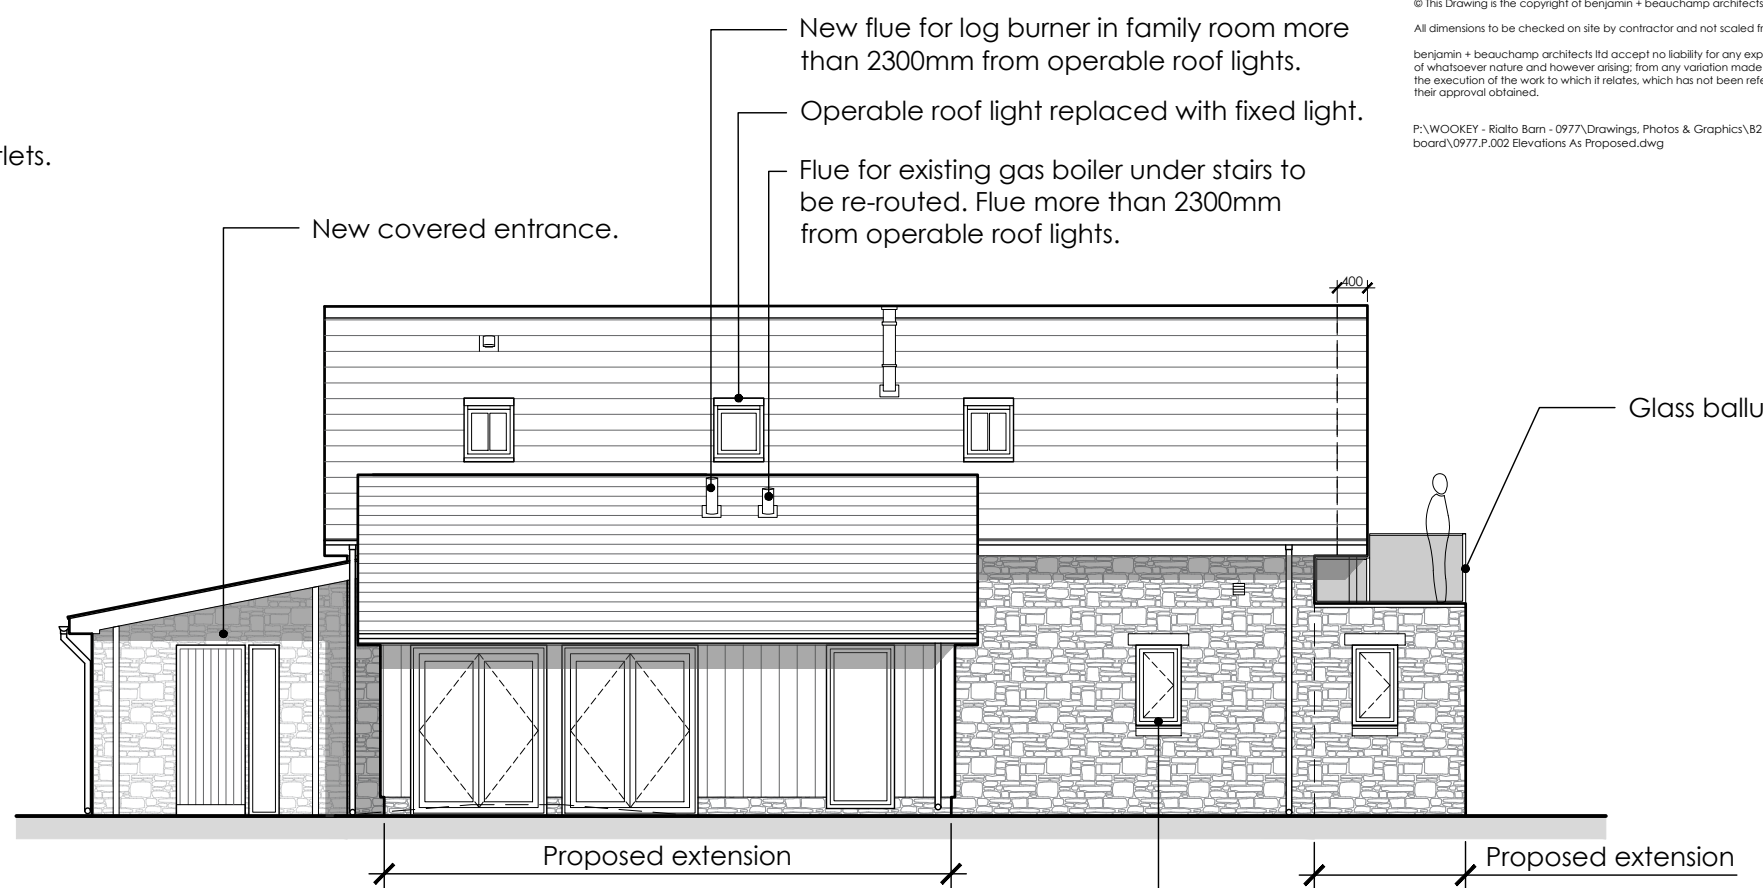


NORTH WEST ELEVATION

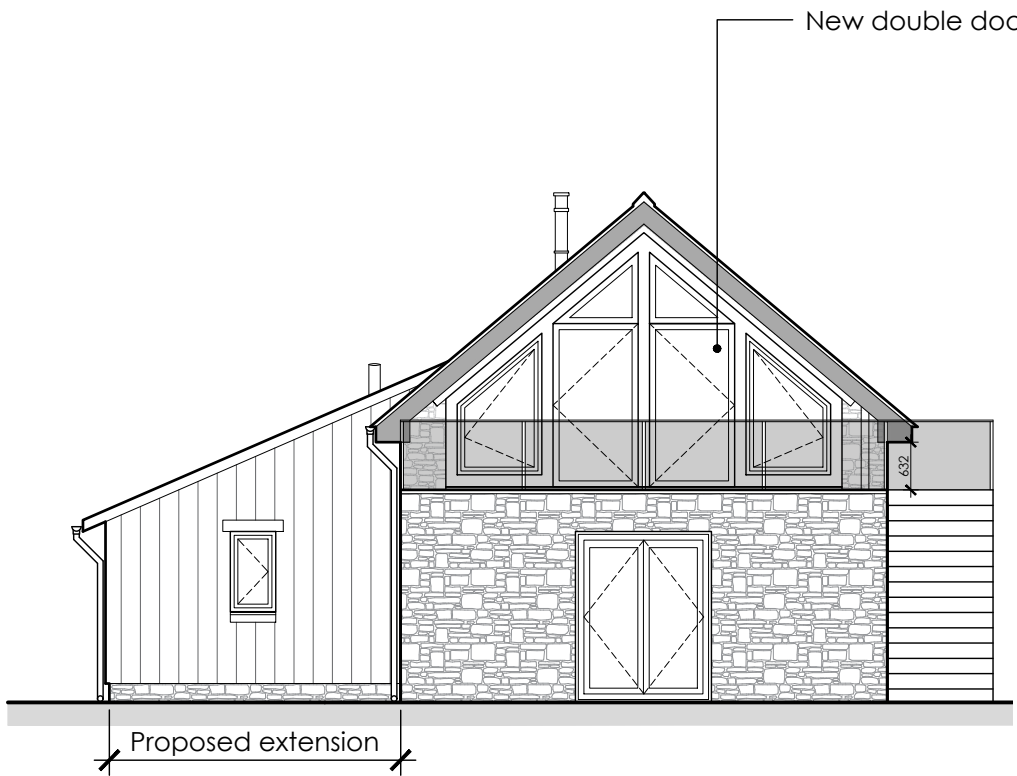

SOUTH WEST ELEVATION

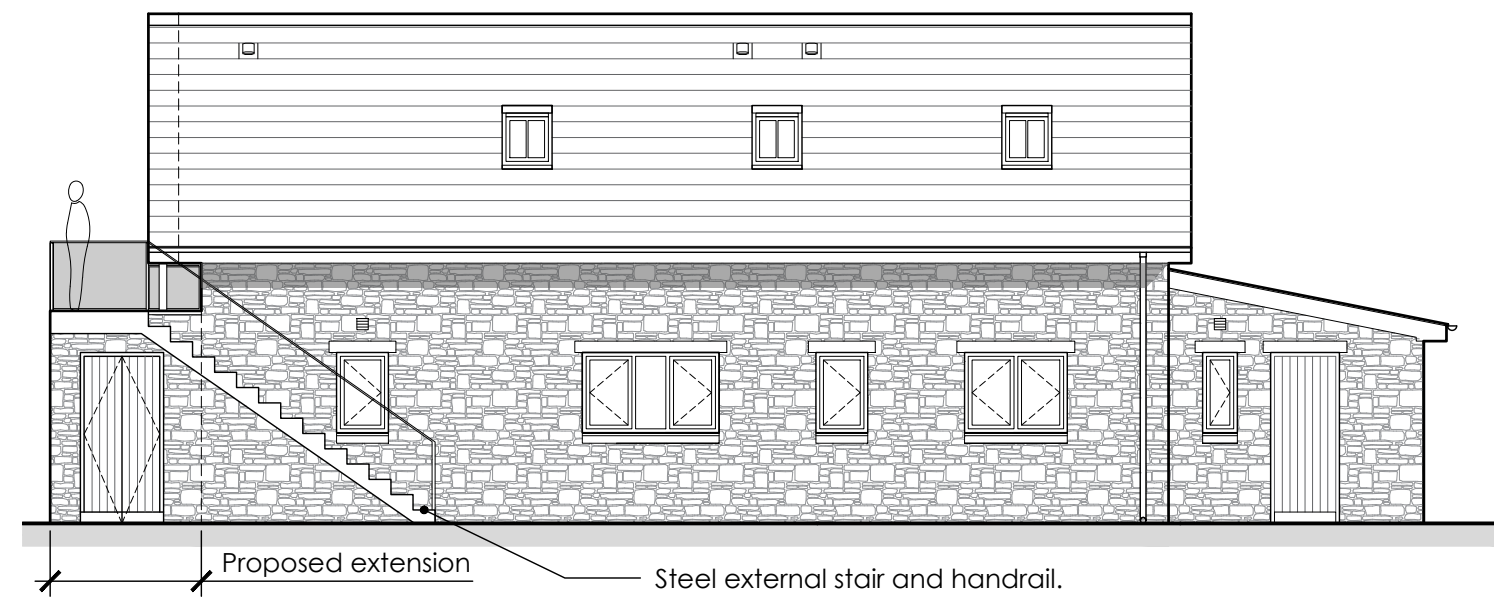

SOUTH EAST ELEVATION

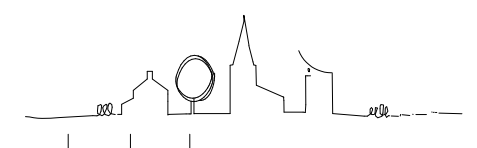

Revision	Date	Initials	Notes
Project			

WOKEY
Rialto Barn

Title
Elevations
As Proposed

Stage
PLANNING

benjamin + beauchamp
architecture design conservation
 the borough studios, the borough,
 wedmore, somerset BS28 4EB
 T 01934 713313 F 01934 713314

Drawn By: ER Date: 06/10/23 Scale: 1:100 at A3
 Drawing No. 0977.P.002

