
 
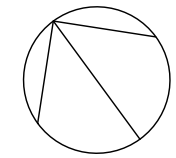


© This Drawing is the copyright of benjamin + beauchamp architects ltd.
 All dimensions to be checked on site by contractor and not scaled from this drawing.
 benjamin + beauchamp architects ltd accept no liability for any expense, loss or damage of whatsoever nature and however arising from any variation made to this drawing; or in the execution of the work to which it relates, which has not been referred to them and their approval obtained.

P:\WOOKEY - Rialto Barn - 0977\Drawings, Photos & Graphics\B2 Drawings\Drawing board\0977.S.005 Roof Plan As Existing.dwg

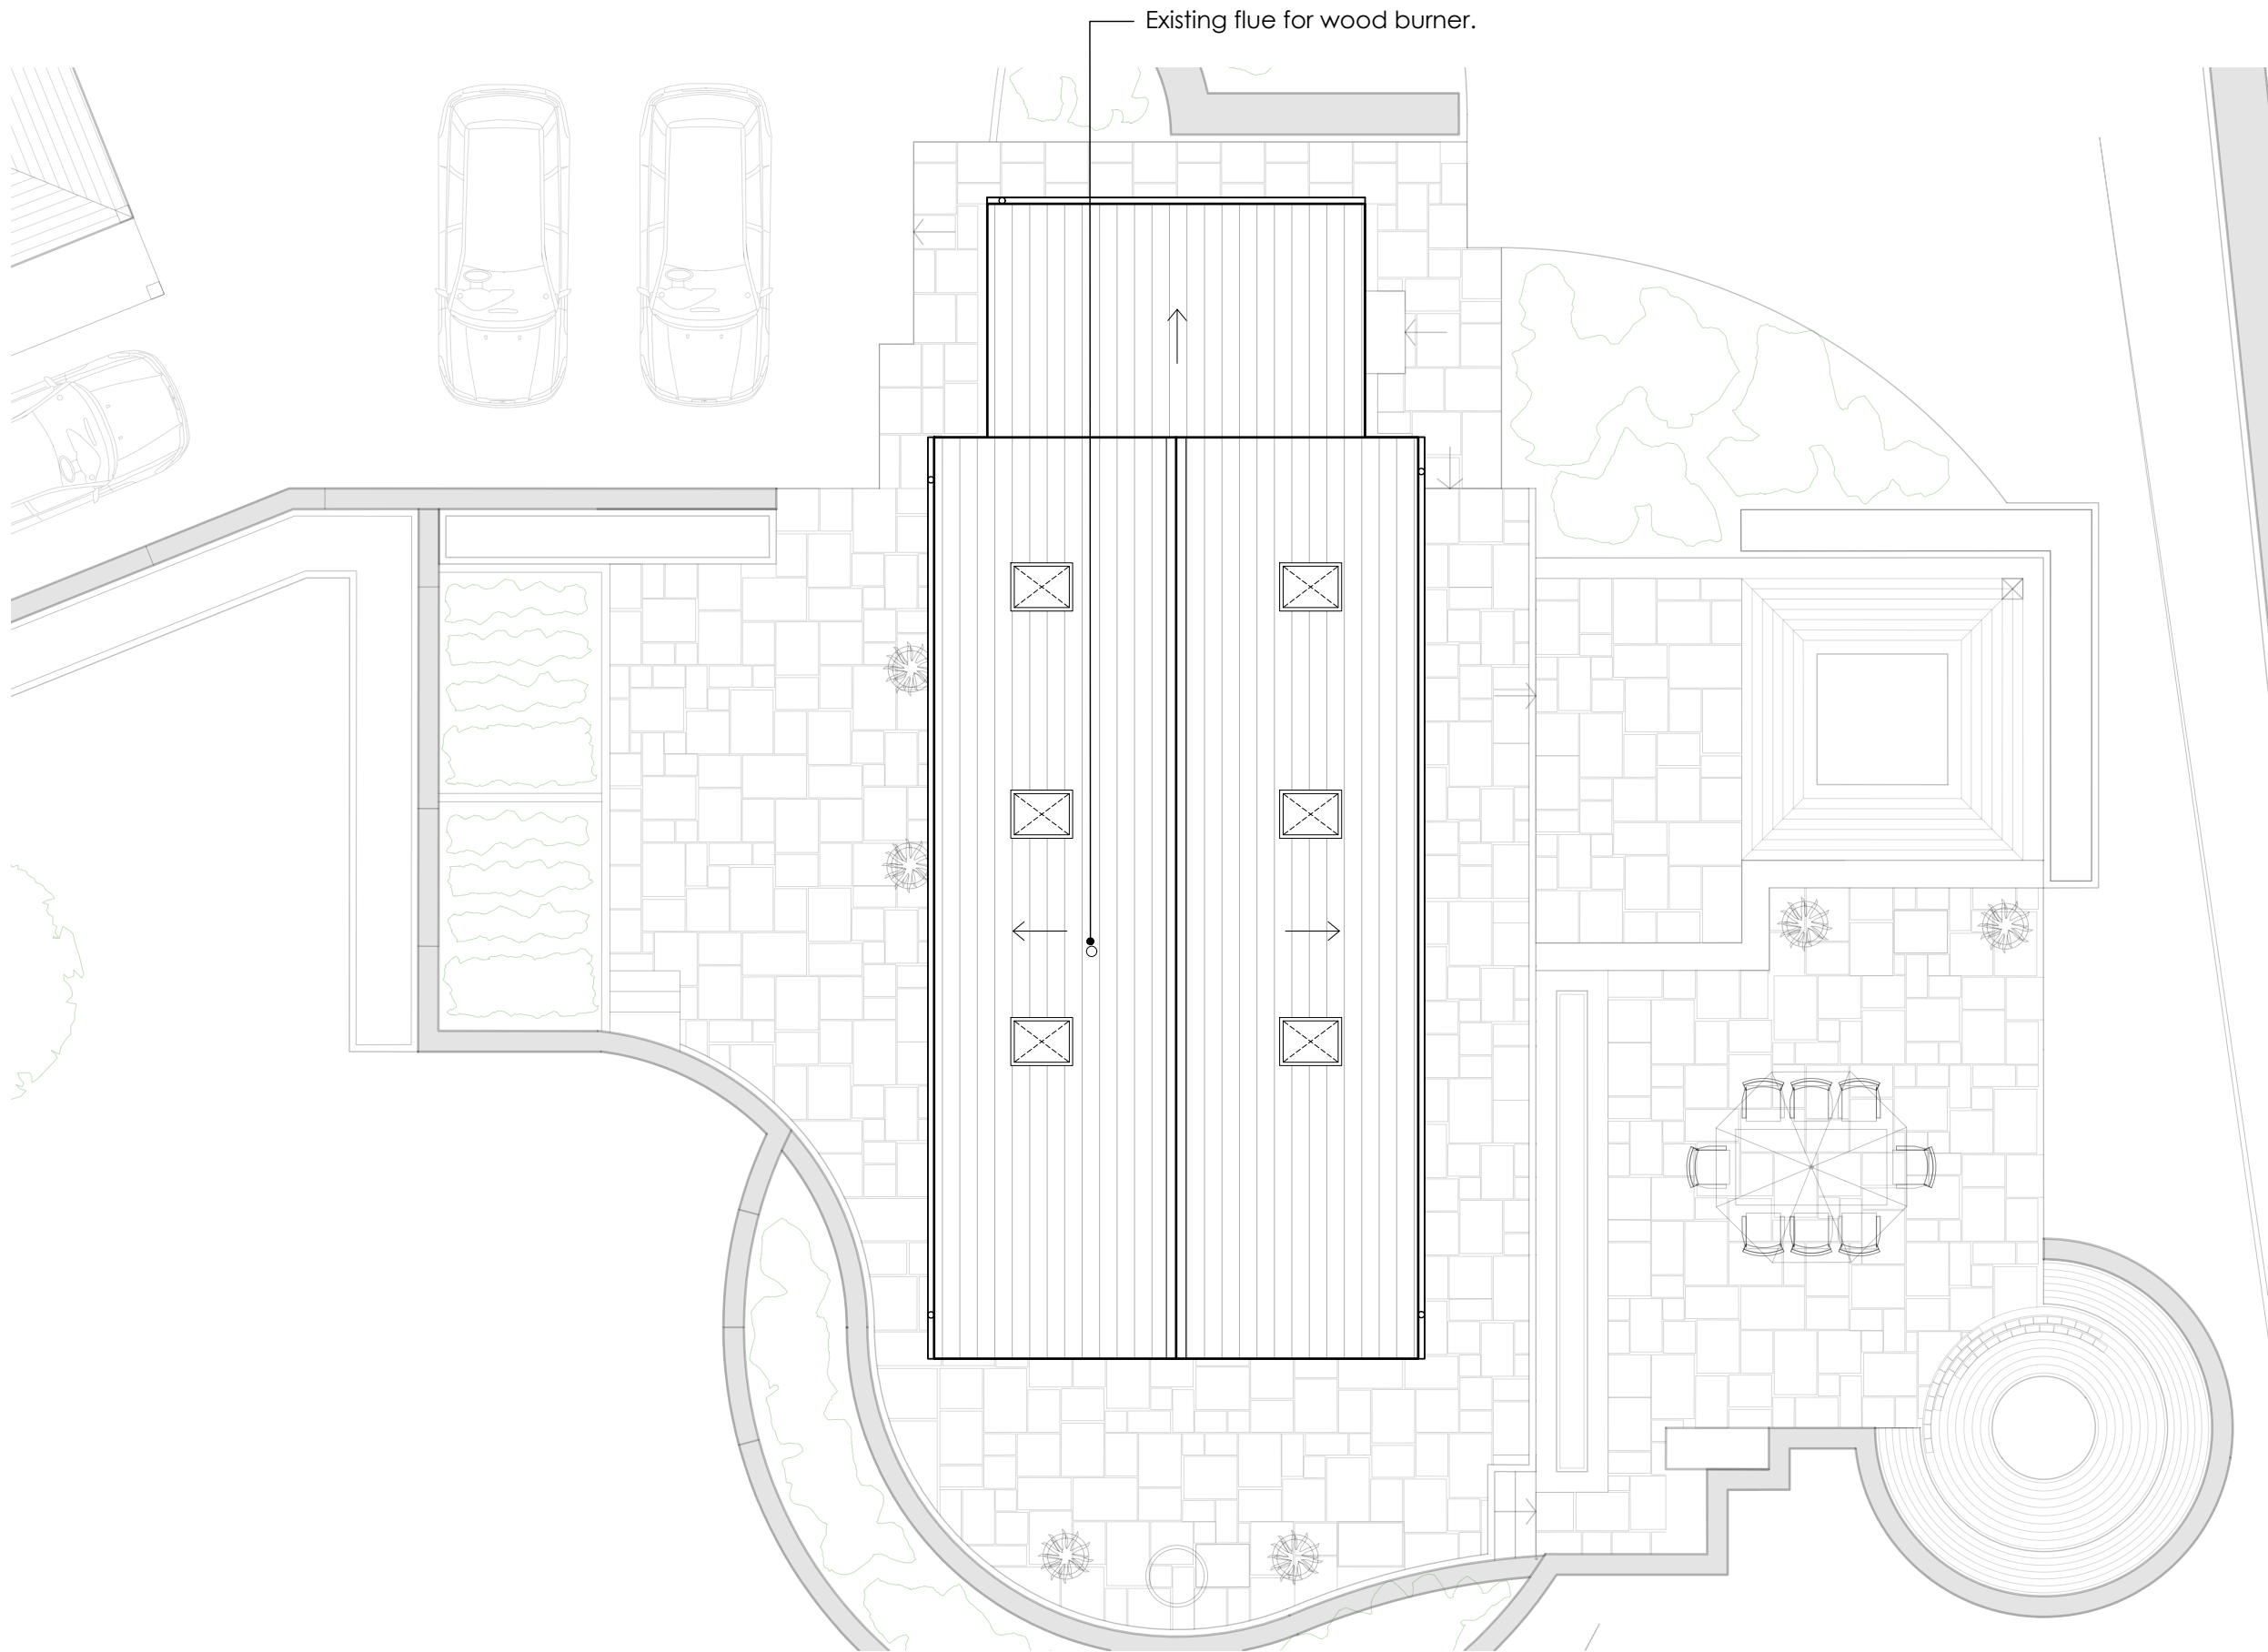

Revision	Date	Initials	Notes
Project			

WOOKEY
Rialto Barn

Title
Roof Plan
As Existing

Stage
PLANNING

0² benjamin + beauchamp
architecture design conservation
 the borough studios, the borough,
 wedmore, somerset BS28 4EB
 T 01934 713313 F 01934 713314

Drawn By: ER Date: 06/10/23 Scale: 1:100 at A3
 Drawing No.:

0977.S.005

ROOF PLAN

