





GROUND FLOOR PLAN

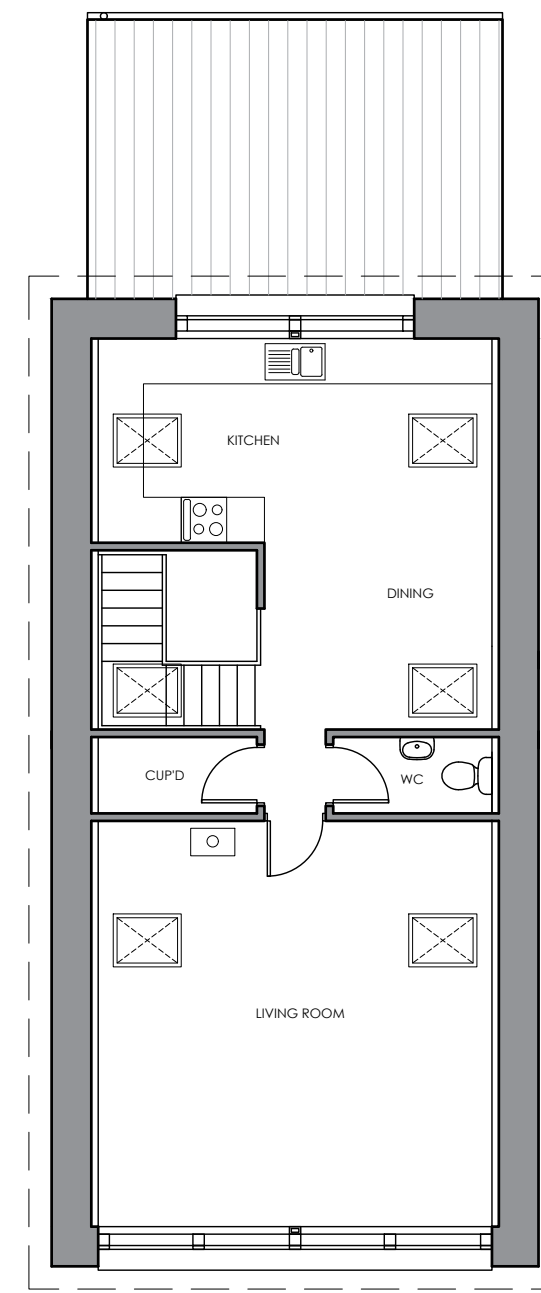

FIRST FLOOR PLAN

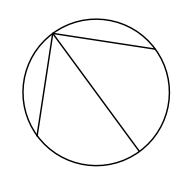

Revision	Date	Initials	Notes
Project			

WOKEY
Rialto Barn

Plans
 As Existing

Stage
 SURVEY

benjamin + beauchamp
architecture design conservation
 the borough studios, the borough,
 wedmore, somerset BS28 4EB
 T 01934 713313 F 01934 713314

Drawn By ER	Date 06/10/23	Scale 1:100 at A3
----------------	------------------	----------------------

Drawing No. **0977.S.002**