



FIRST FLOOR PLAN

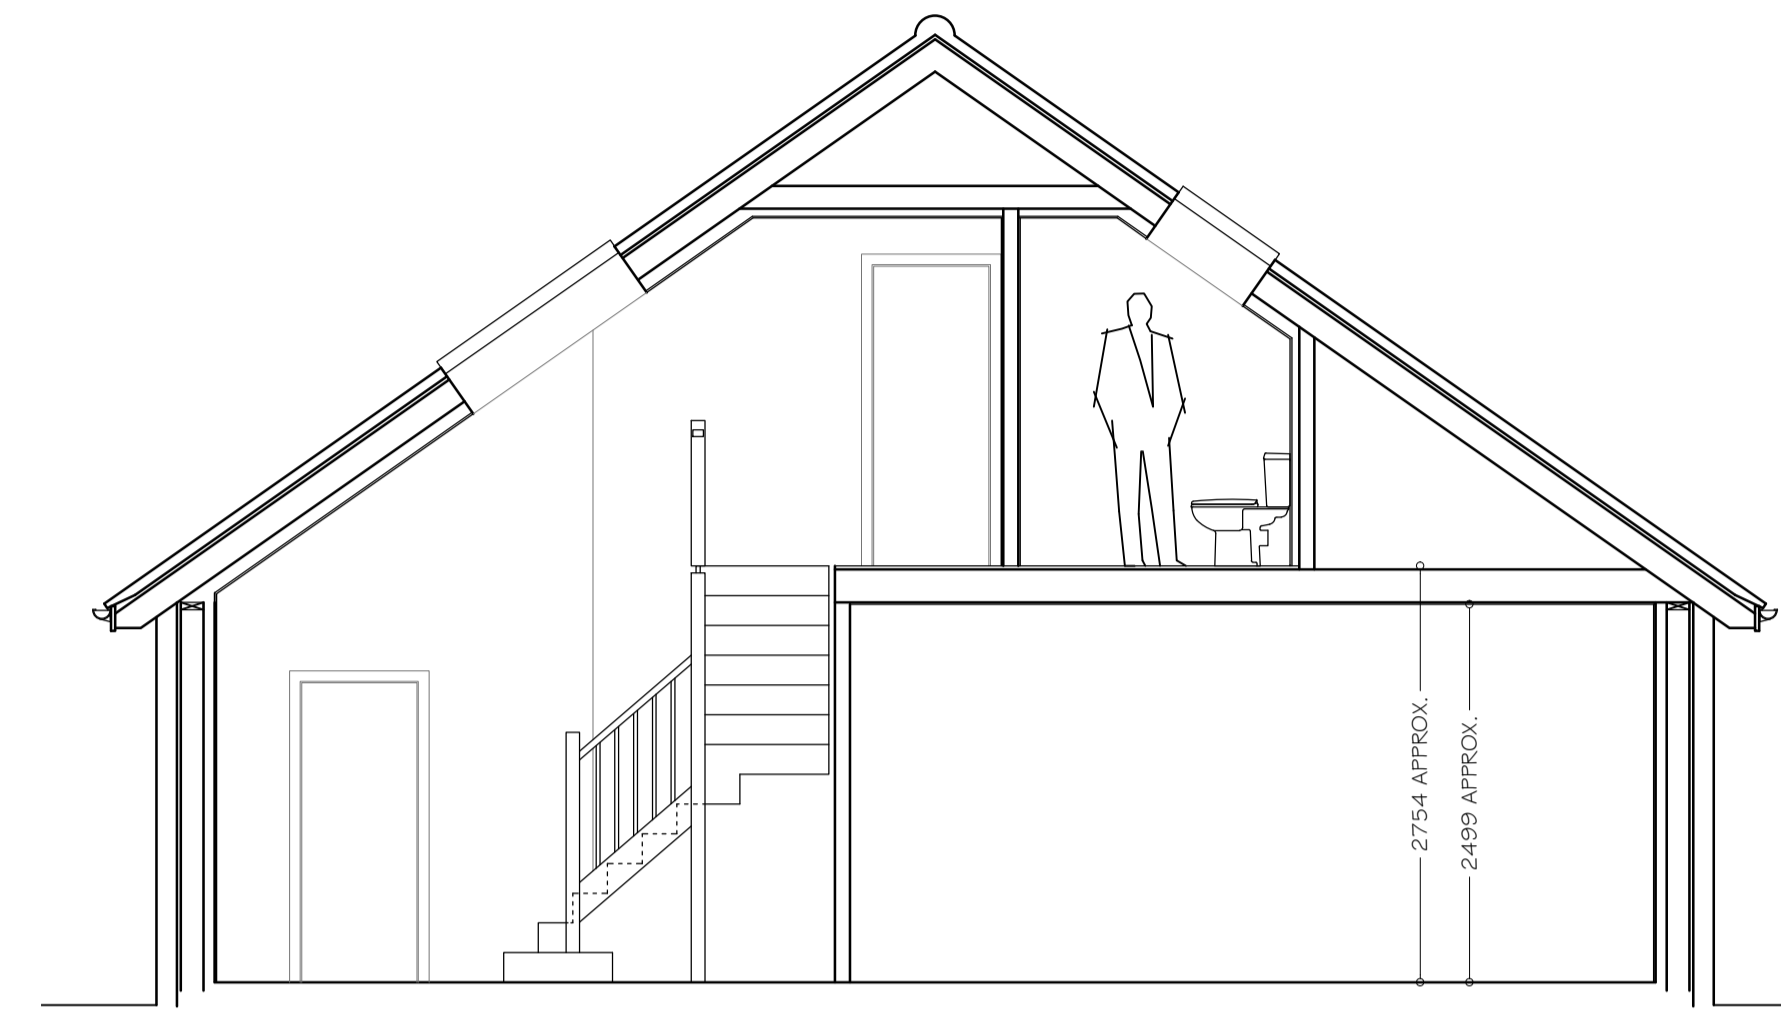

SECTION

 

Scale 1:50

REV.	DATE	DESCRIPTION
A	28/08/23	REVISED FOLLOWING CLIENT'S COMMENTS.
		SKETCH SCHEME

<b>AP Designs</b> Romara, Norwich Road, Ludham, Norfolk NR29 5PB T: 01692 678537 M: 07846 681245 E: allenplayfair@hotmail.co.uk		
CLIENT MR. R. VINE		
PROJECT ADDRESS MAYROSE HOUSE CAMFIELD ROAD TAKELEY CM22 6SZ		
TITLE PROPOSED DWELLING FIRST FLOOR PLAN AND SECTION		
DATE	SCALE AT A1	DRAWN BY
22.07.22	1:50	AMP
DRAWING NUMBER		REVISION
C471/PL/03		A