


NORTH EAST ELEVATION


NORTH WEST ELEVATION

SOUTH WEST ELEVATION


SOUTH EAST ELEVATION

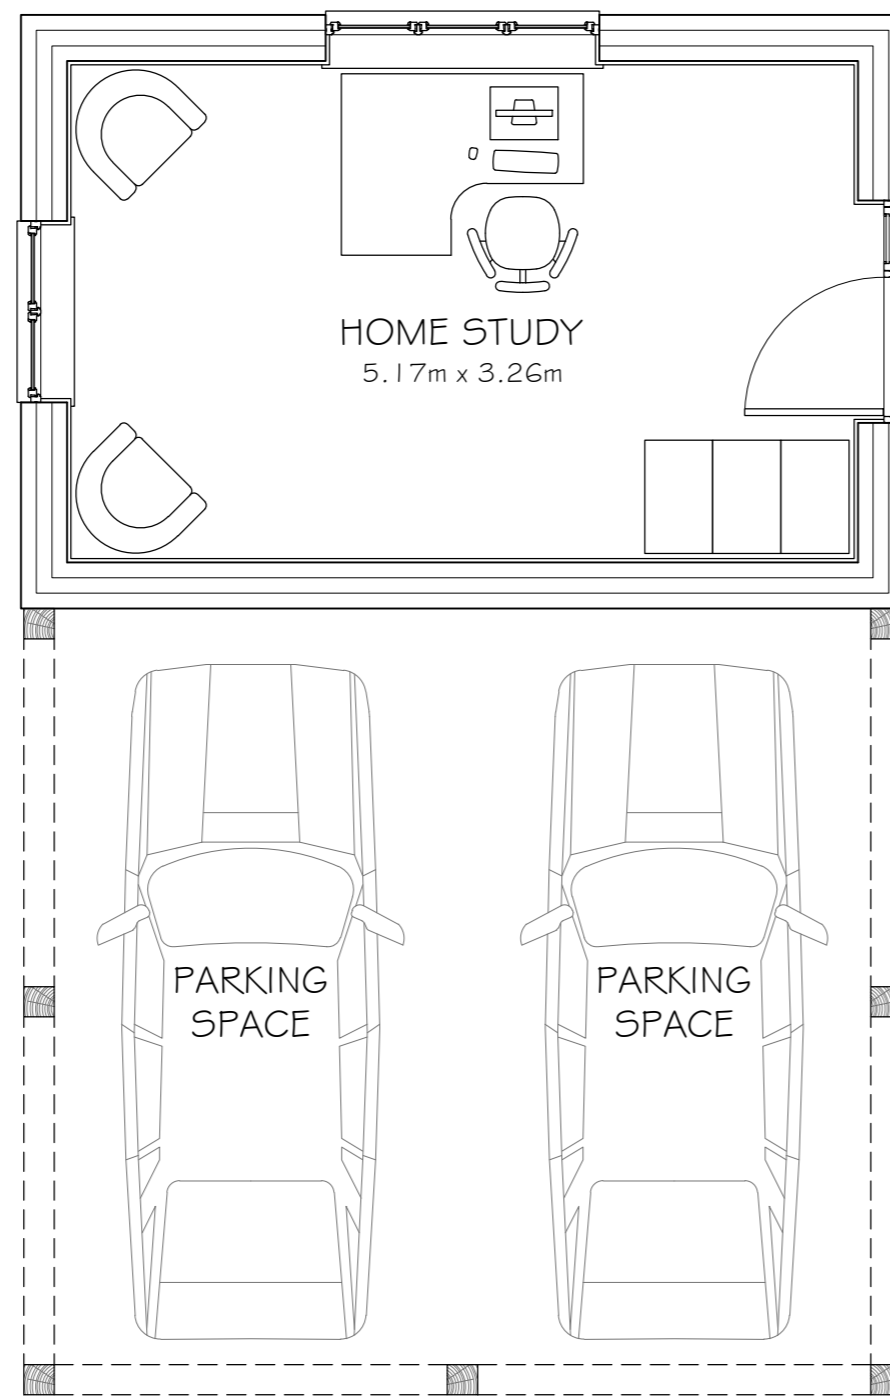

GROUND FLOOR PLAN

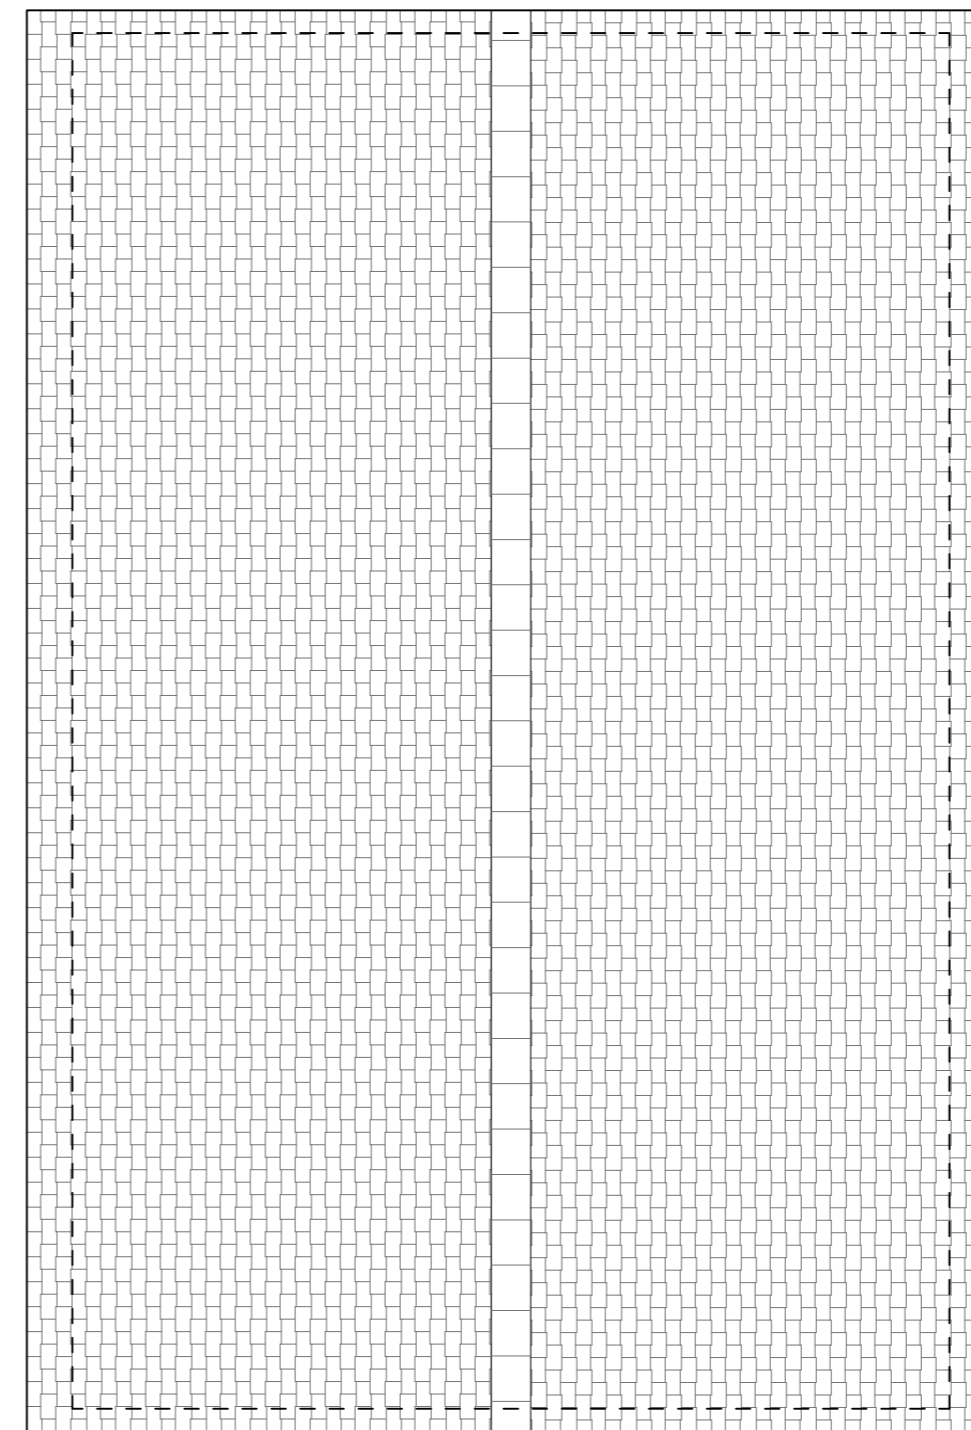

ROOF PLAN

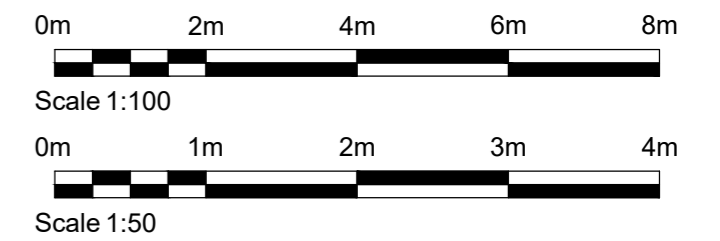

REV.	DATE	DESCRIPTION
(Preliminary / Planning / Building Regulations / Construction)		

AP Designs Romara, Norwich Road, Ludham, Norfolk NR29 5PB T: 01692 678537 M: 07846 681245 E: allenplayfair@hotmail.co.uk		
CLIENT MR. R. VINE		
PROJECT ADDRESS PLOT 3, MAYROSE HOUSE CANFIELD ROAD TAKELEY CM22 6SZ		
PROJECT PROPOSED DWELLING		
TITLE CART LODGE AND HOME STUDY		
DATE	SCALE AT A2	DRAWN BY
02.09.22	1:50 1:100	AMP
DRAWING NUMBER		REVISION
C470/PL/04		