



LOCATION PLAN
Scale 1:1250@A3

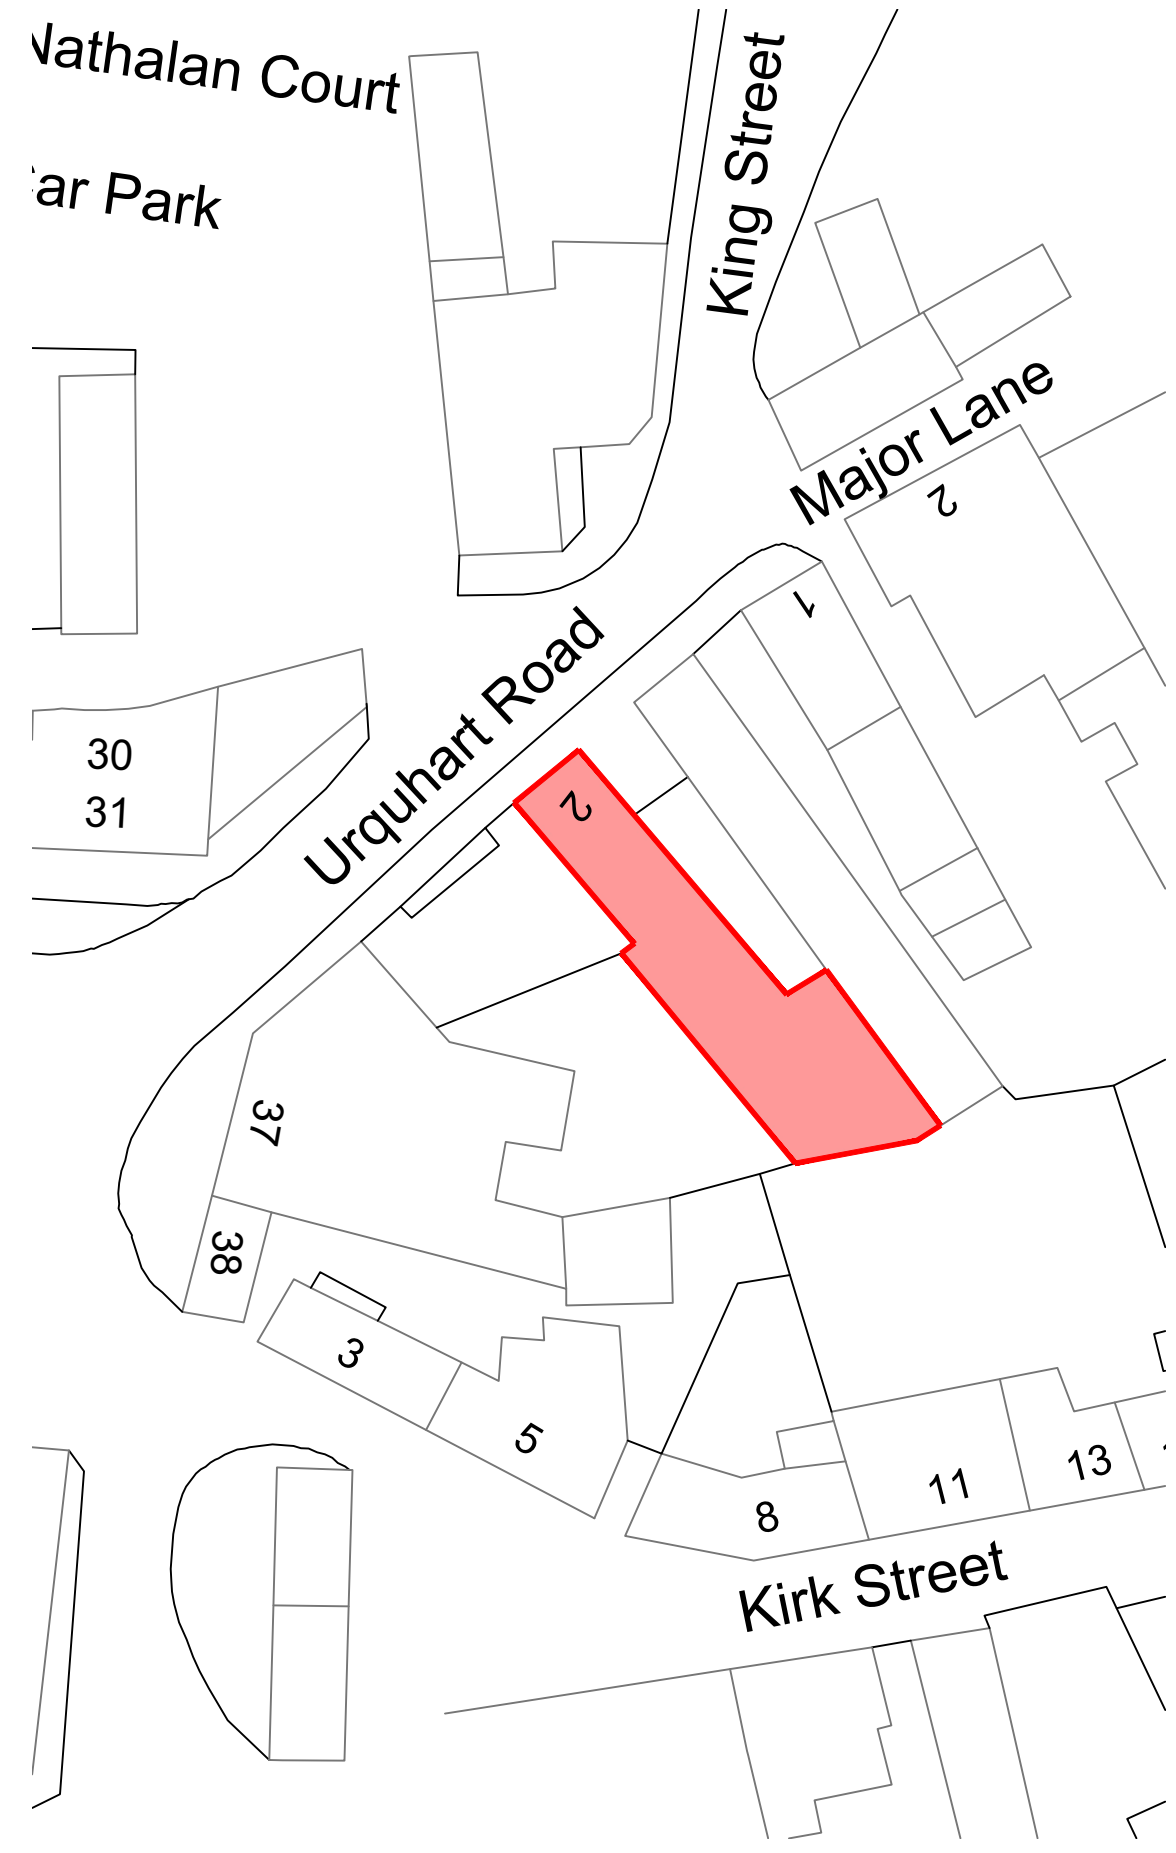

SITE PLAN
Scale 1:500@A3

 

CHANGE OF USE
2 Urquhart Road
Oldmeldrum
AB51 0EX
Jackie Allen / Willie Lippe

LOCATION PLAN
REF: 5416-LOC REV: A
DATE: SEPT 2023 SCALE: 1:50@A3
DRAWN: P: W: T:
CHECKS: P: W: T:



4 St James's Place, Inverurie
Aberdeenshire, AB51 3UB

T: 01467 622 785
E: info@mcwla.co.uk
W: www.mcwla.co.uk