



PLANNING

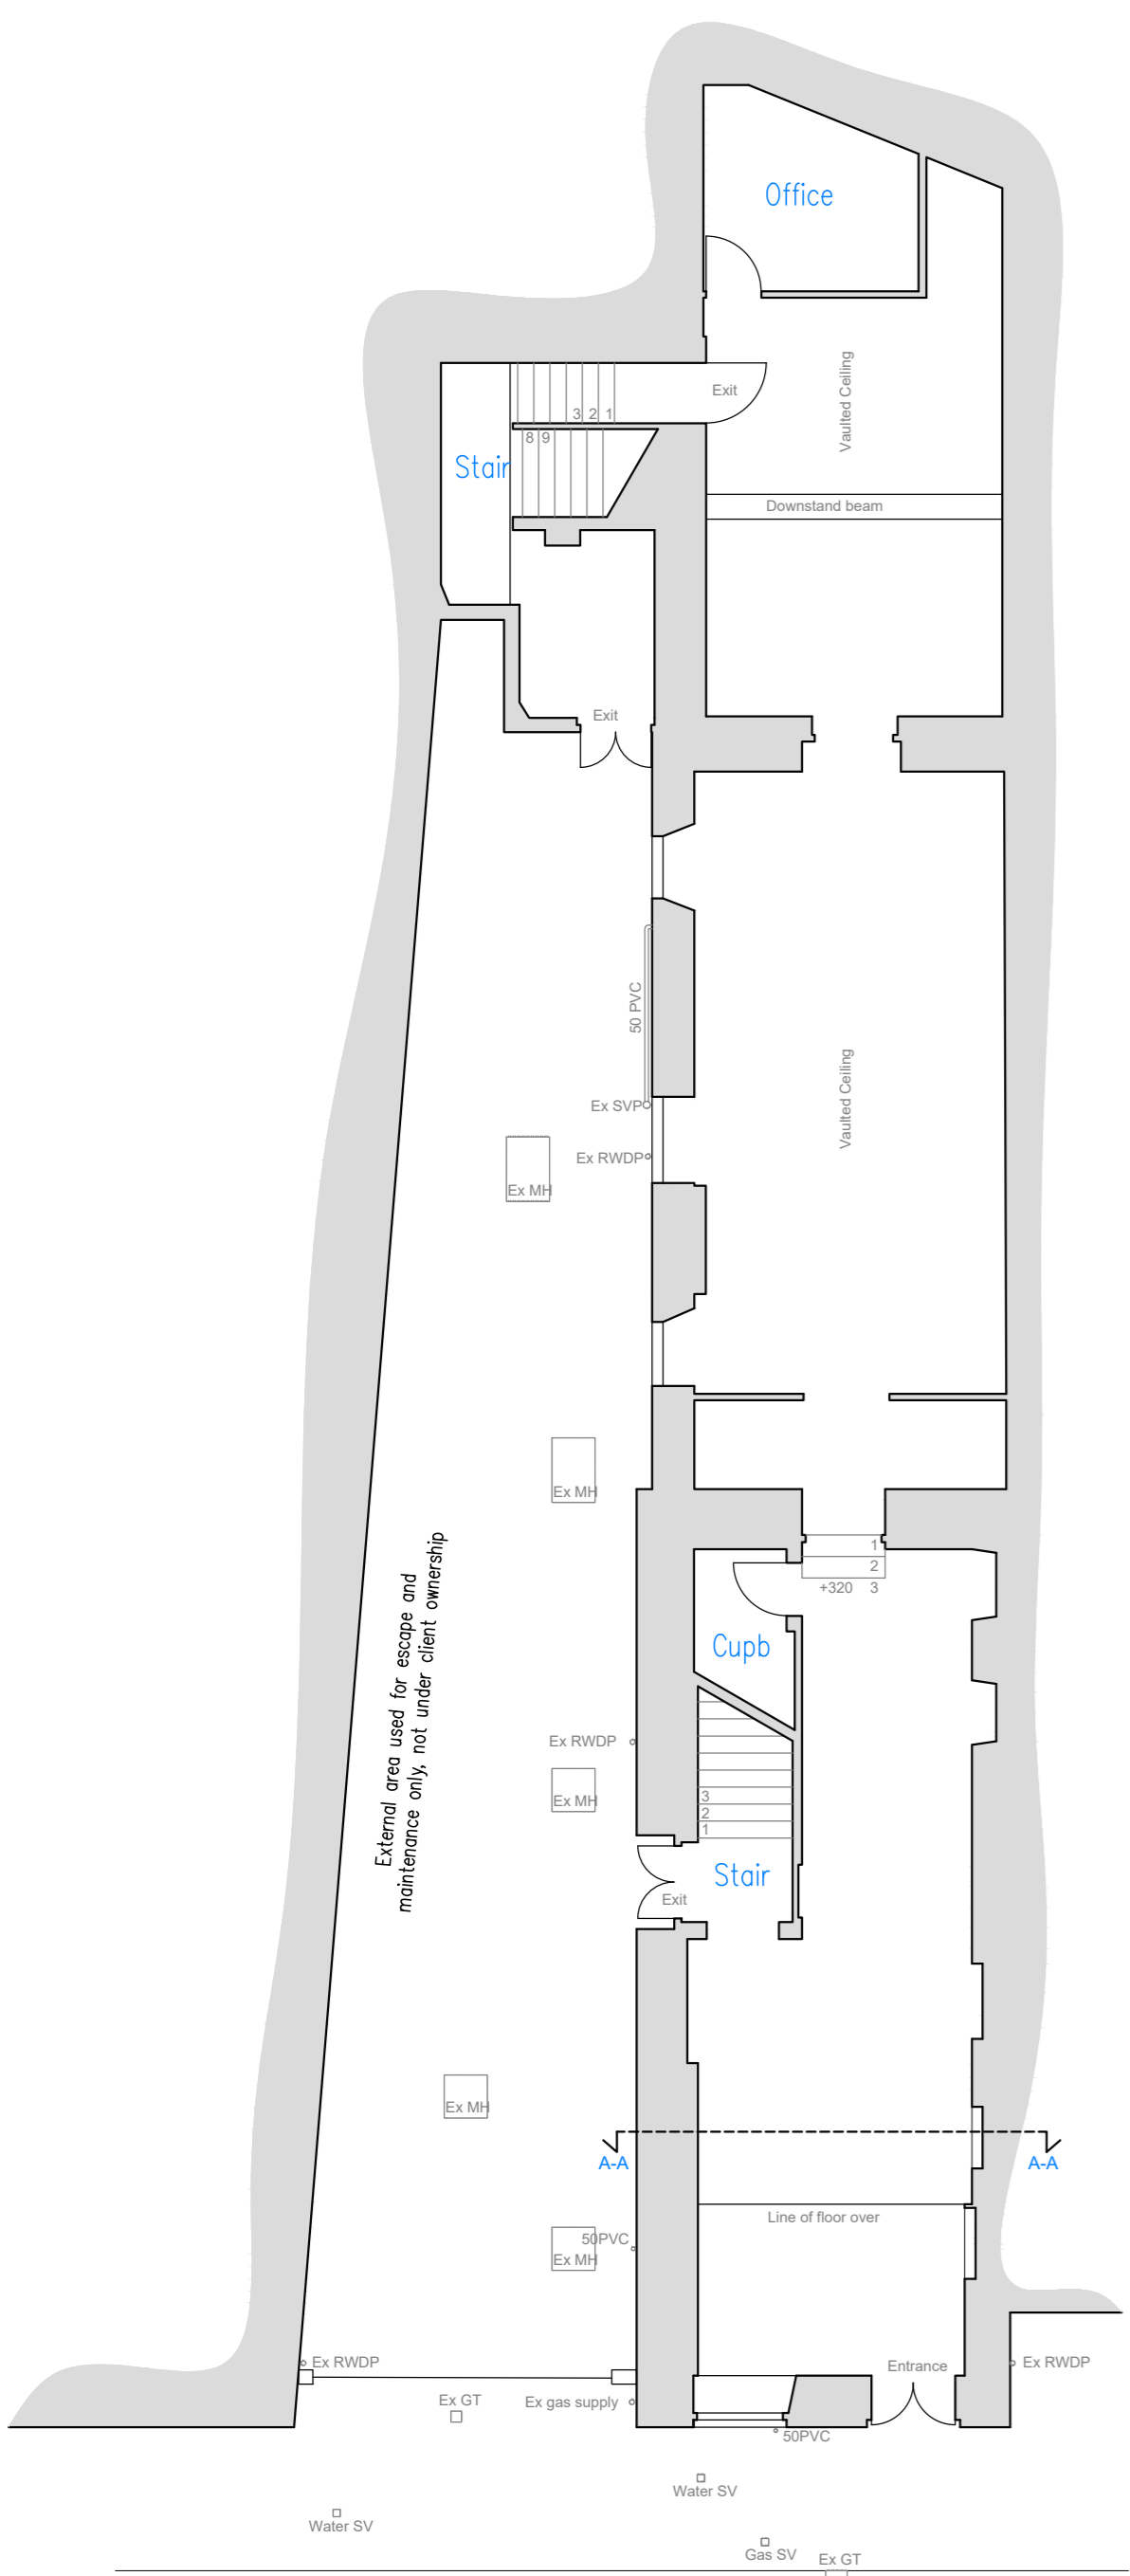

EXISTING GROUND FLOOR PLAN
Scale 1:100@A2

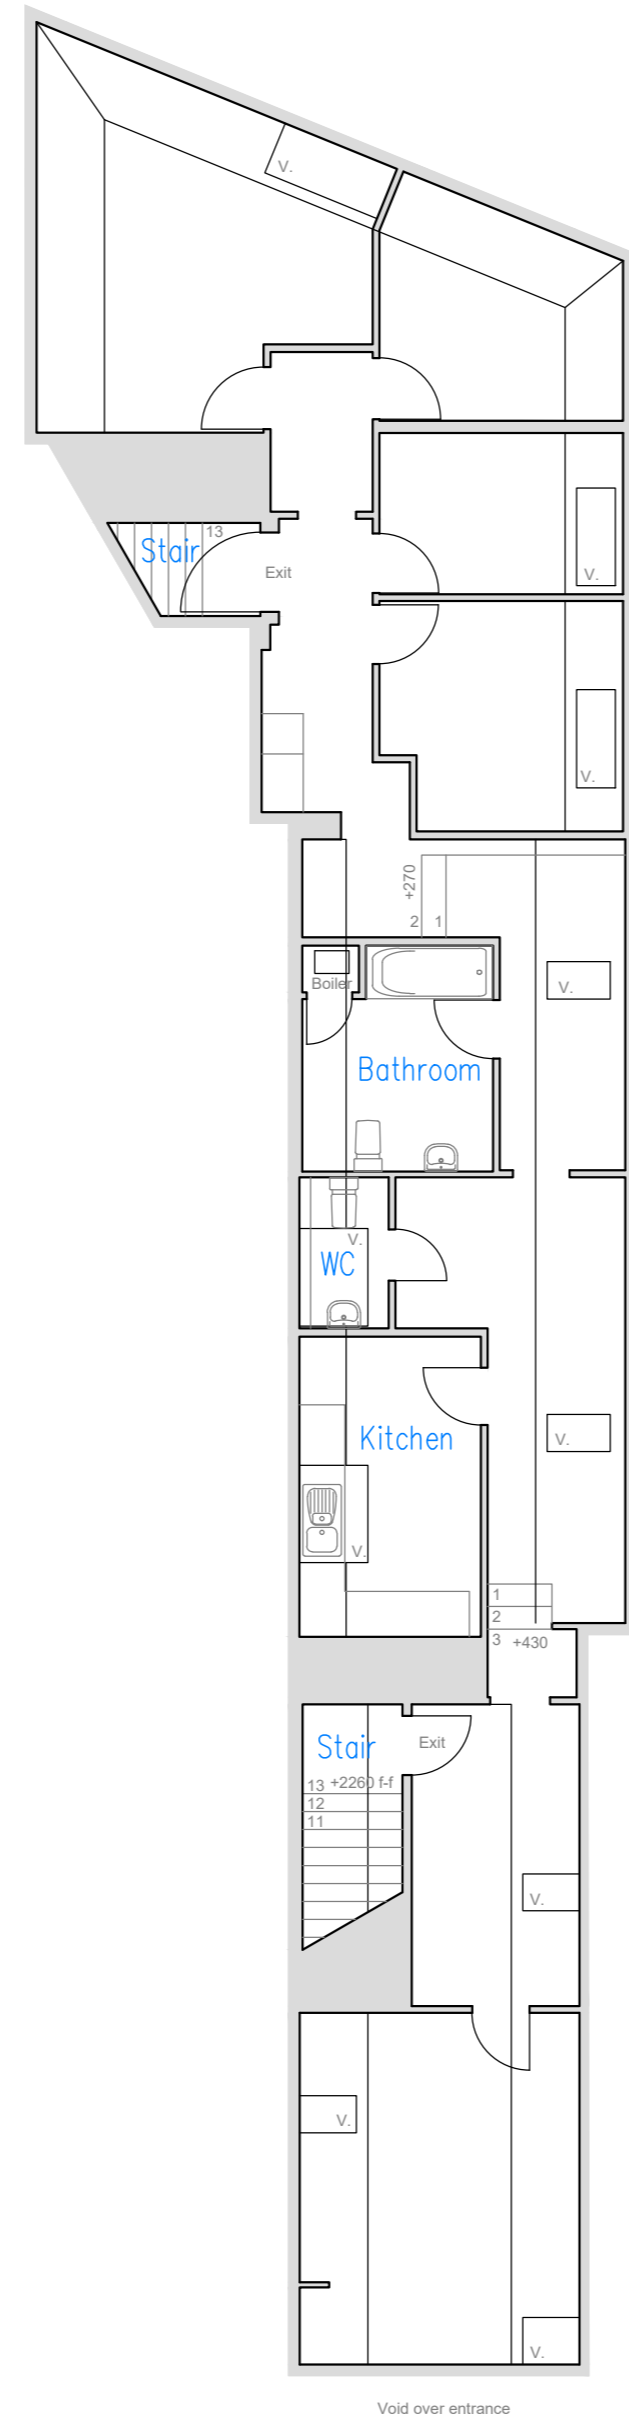


EXISTING FIRST FLOOR PLAN
Scale 1:100@A2



EXISTING NORTH WEST ELEVATION
Scale 1:100@A2

MATERIALS / FINISHES

- The existing windows are timber painted white
- The existing doors are timber painted white
- The existing roof is finished with black roof slates
- The proposed replacement window and door is also timber that will be painted white

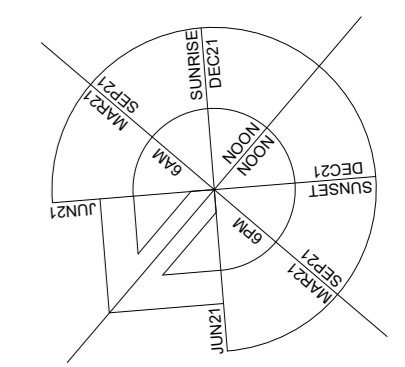

CHANGE OF USE
2 Urquhart Road Oldmeldrum AB51 0EX
Jackie Allen / Willie Lippe
EXISTING PLANS

REF: 5416-100	REV:
DATE: SEPT 2023	SCALE: @A2
DRAWN: P:	W: T:
CHECKS: P:	W: T:



4 St James's Place, Inverurie
Aberdeenshire, AB51 3UB

T: 01467 622 785
E: info@mcwla.co.uk
W: www.mcwla.co.uk

