

DO NOT SCALE
 REPORT ERRORS AND OMISSIONS
 CHECK ALL DIMENSIONS BEFORE FABRICATION


REVISION	DRAWN	CHKD	DATE
A Updated to planners comments	TP	TP	Oct 2023




REAR ELEVATION



SIDE ELEVATION

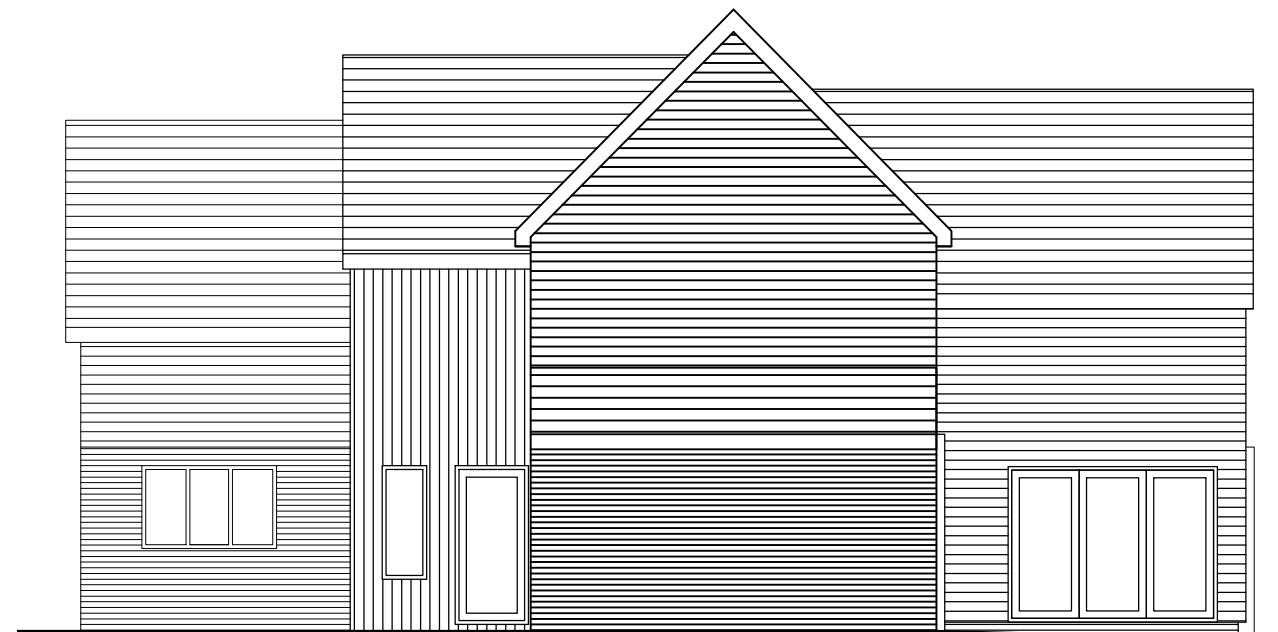

SIDE ELEVATION

 

PLANNING

CONTRACT
172 Priests Lane
Shenfield
CM15 8HT

TITLE
Existing Elevations

SCALE 1:100 @ A3
 DATE June 2023
 DRAWN TP
 CHECKED TP

DRAWING No
23012_002
 REVISION
 A