


EXISTING ROOF PLAN
SCALE 1:100

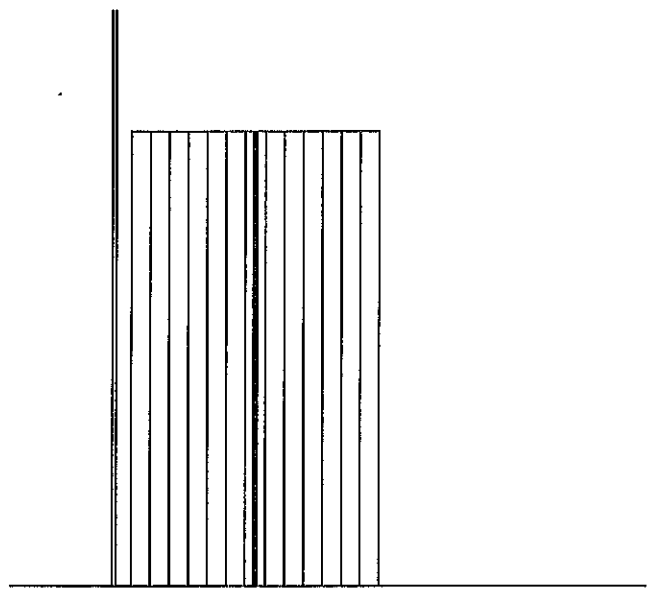

PROPOSED ROOF PLAN
SCALE 1:100

ENGINEER/ARCHITECT

SCHEME

11 Bowness Road, Padiham

DRAWING TITLE

Roof plans

DRAWING NUMBER

B.R 11 /5

A4