


Revision	Date	Drawn	Detail
A	25.07.22	MP	Revisions made to link and garage extension as per CO's comments
B	13/01/23	JM	Bat boxes added to South Elevation

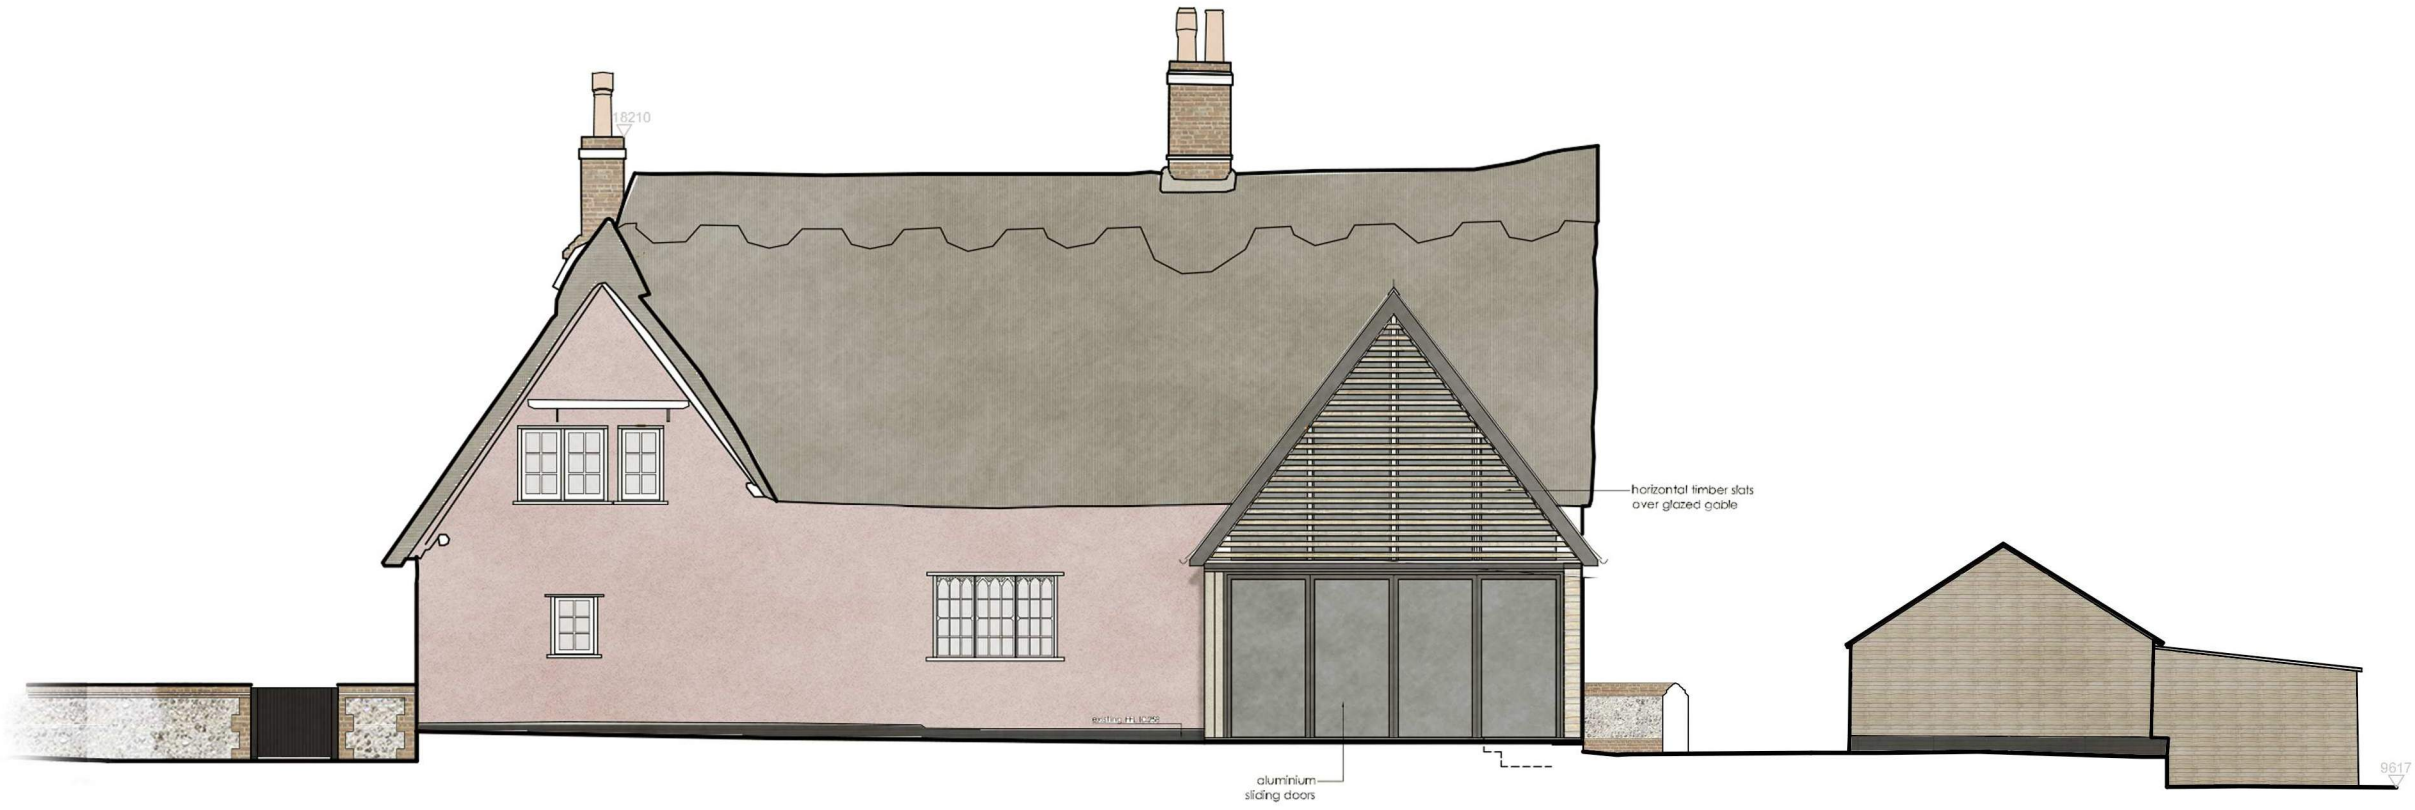

North Elevation



South Elevation



Client			
Richard Lawton			
Job Title			
Pratts Green Farmhouse, Kirtling			
Drawing Title			
North and South Elevations Proposed			
Scale	Date	Drawn	Drawing Number
1:100	01/22	MP	912/A3/320 B

snell david

Snell David Architects
Scutches Barn
17 High Street
Whittlesford
Cambridge
CB22 4LT

Tel: 01223 830880
e-mail: sda@snell-david.co.uk
web: www.snell-david.co.uk

This drawing is copyright and no portion should be used without consent. No dimensions are to be scaled off the drawing. All dimensions are to be verified on site.