
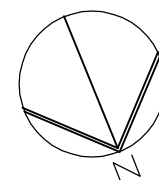


Revision	Date	Drawn	Details
A	28.03.22	AS	Mhor revs, client reqs
B	25.07.22	MP	Extg garage remains, link reduced
C	10.08.22	AS	Mhor revs
D	26.09.22	AS	Mhor revs
E	12.09.23	DK	Mhor revs

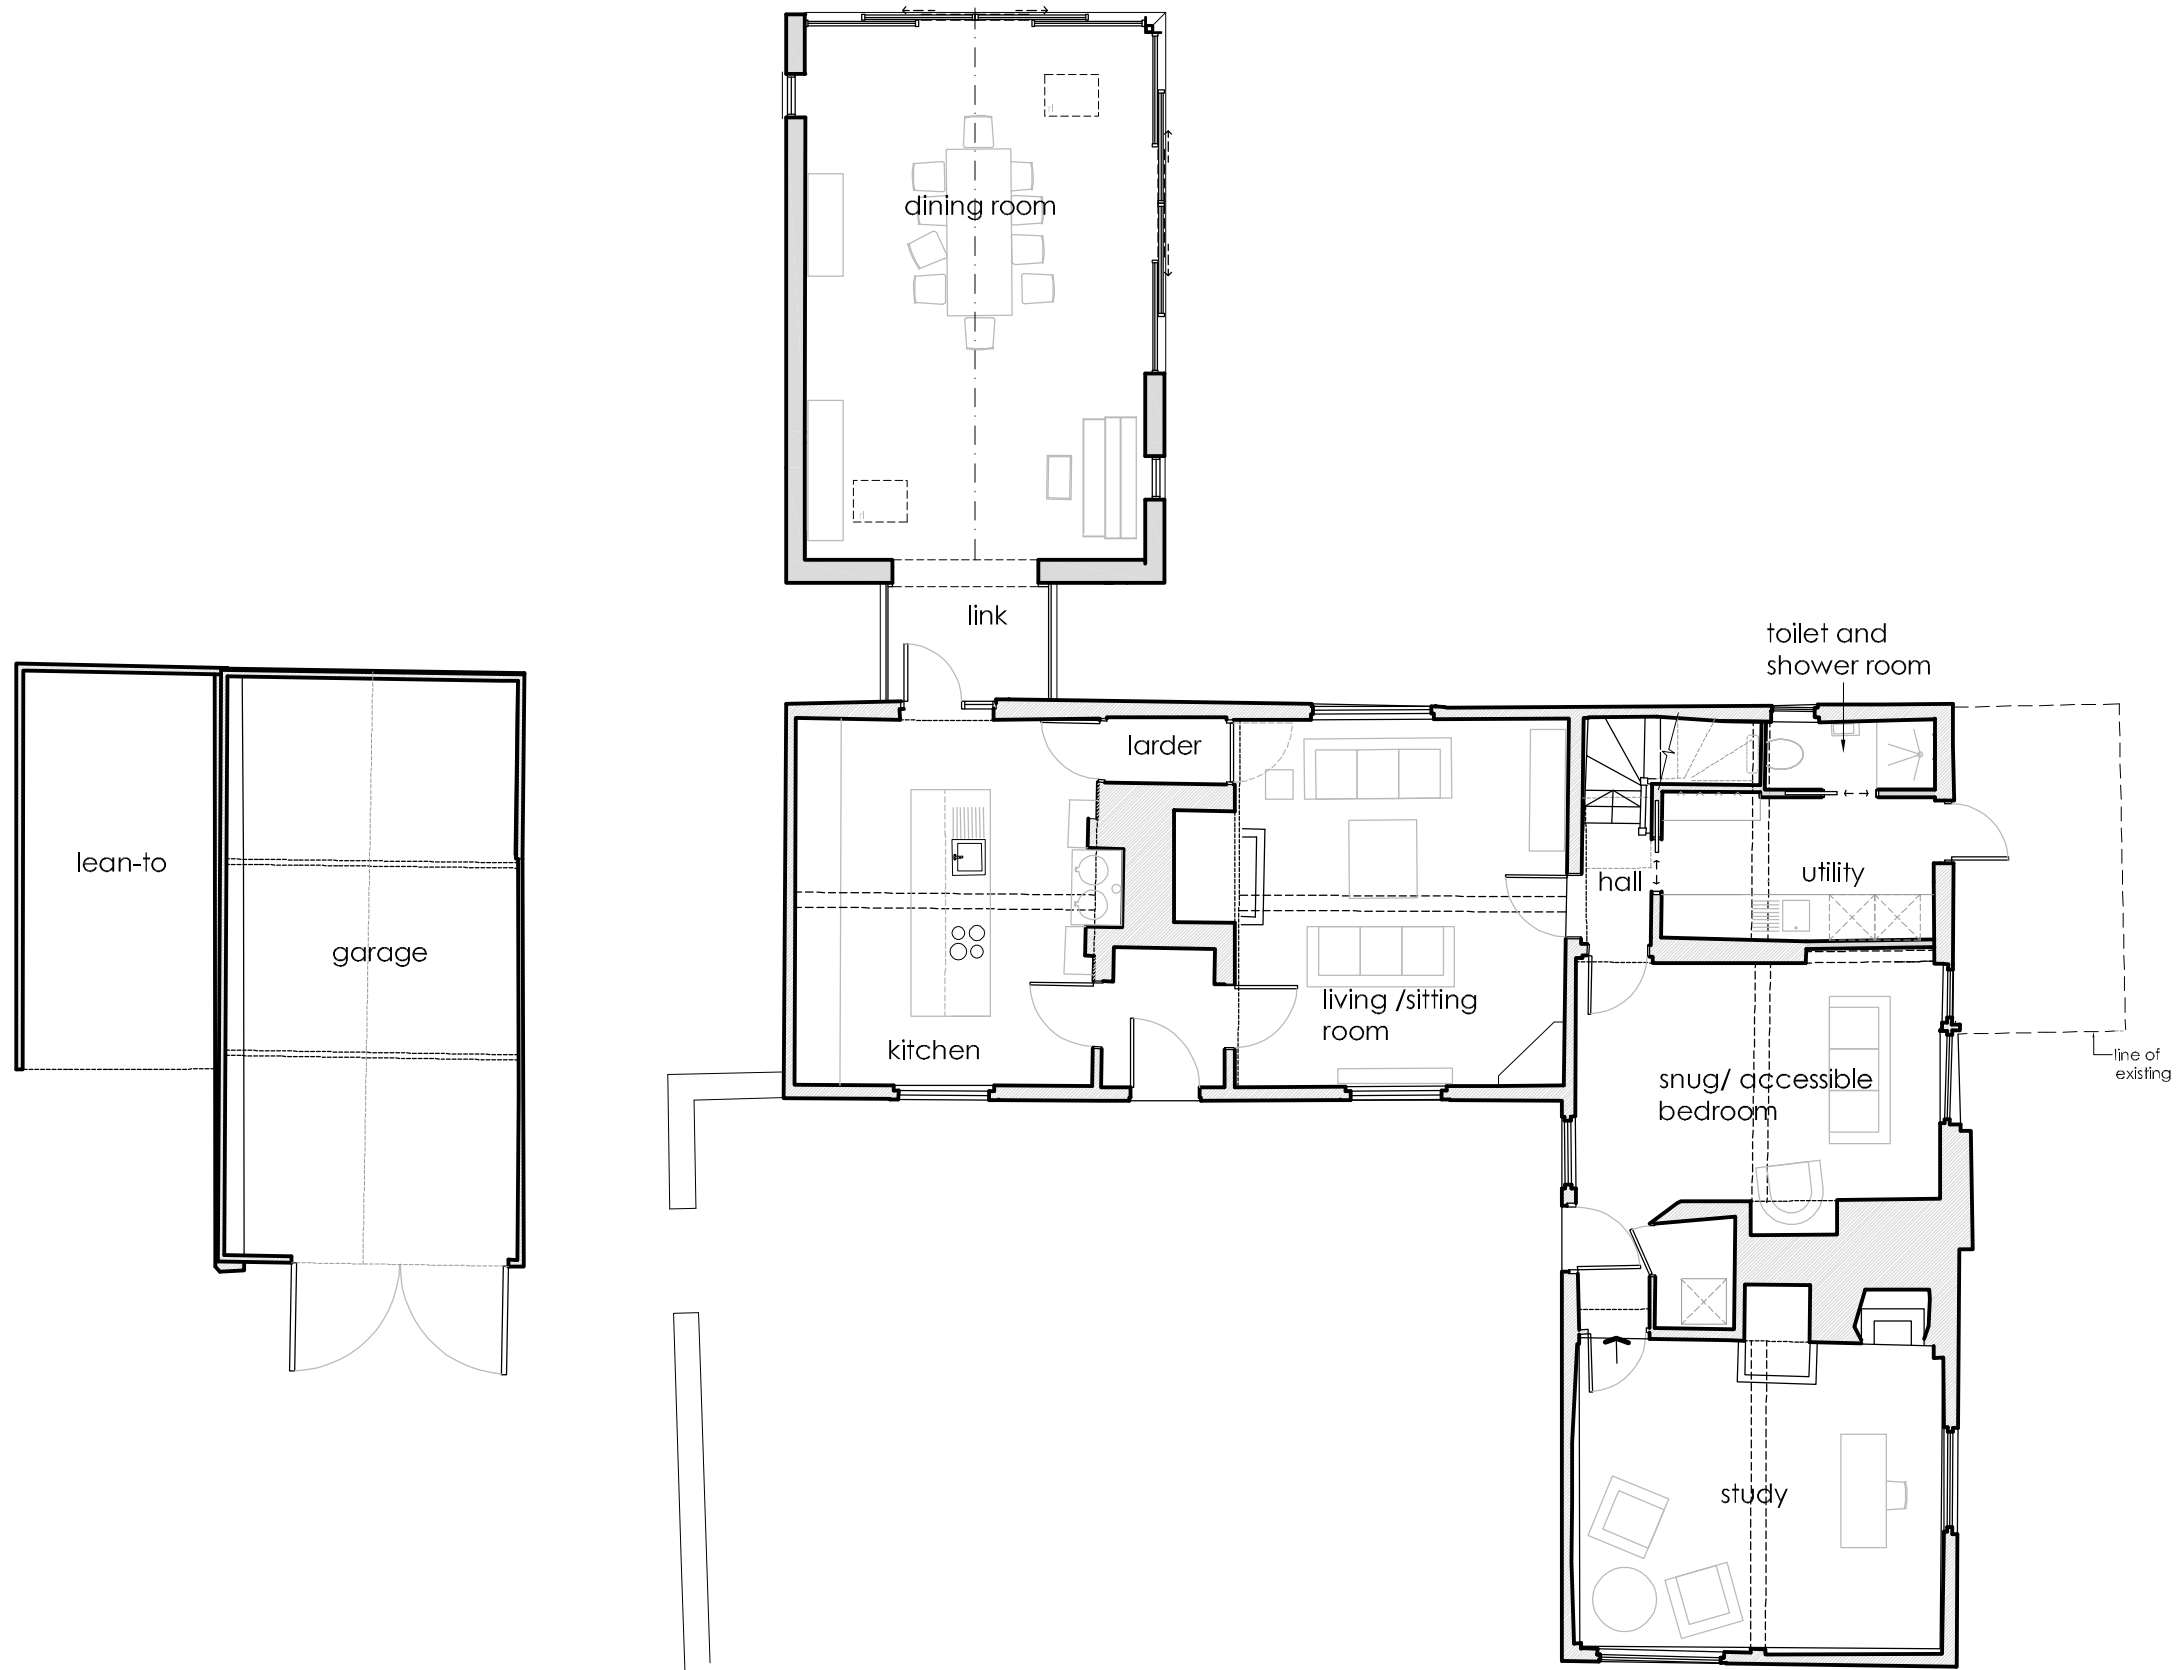

Client			
Richard Lawton			
Job Title			
Pratts Green Farmhouse, Kirtling			
Drawing Title			
Ground Floor Plan Proposed			
Scale	Date	Drawn	Drawing Number
1:100	09/23	AS	912/A3/310 E

This drawing is copyright and no part should be used without consent. No dimensions are to be scaled off this drawing. All dimensions are to be verified on site.

snell david

Snell David Architects
Scutches Barn
17 High Street
Whittlesford
Cambridge
CB22 4LT

Tel: 01223 830880
e-mail: sda@snell-david.co.uk
web: www.snell-david.co.uk