
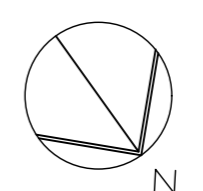
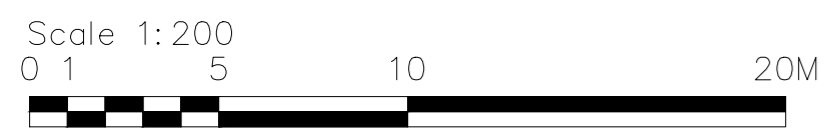


TREE SCHEDULE					
No	DIA	SPR	HGT	TYPE	
1	0.1	1	3	MAGNOLIA	
2	0.2	6	6	APPLE	
3	0.15	4	4	CHERRY	
4	0.1	3	3	APPLE	
5	0.1	3	3	APPLE	
6	0.15	3	3	APPLE	
7	0.15	3	3	APPLE	
8	0.15	2	2	CHERRY	
9	0.25	10	8	MAPLE	
10	0.15	5	7	MAPLE	
11	0.2	9	9	MAPLE	
12	0.3	11	8	MAPLE	
13	0.15 2B	7	10	SILVER BIRCH	
14	0.55	12	12	MAPLE	
15	0.7	12	9	WILLOW	
16	0.3	9	10	SILVER BIRCH	
17	0.3	8	9	OAK	
18	0.6	17	9	OAK	
19	0.35	6	9	OAK	
20	0.4	7	8	OAK	
21	0.3	8	6	HORSE CHESTNUT	
22	0.2	5	6	SPRUCE	
23	0.15	4	6	UNKNOWN	
24	0.25	8	7	MAPLE	
25	0.4	16	11	MAPLE	

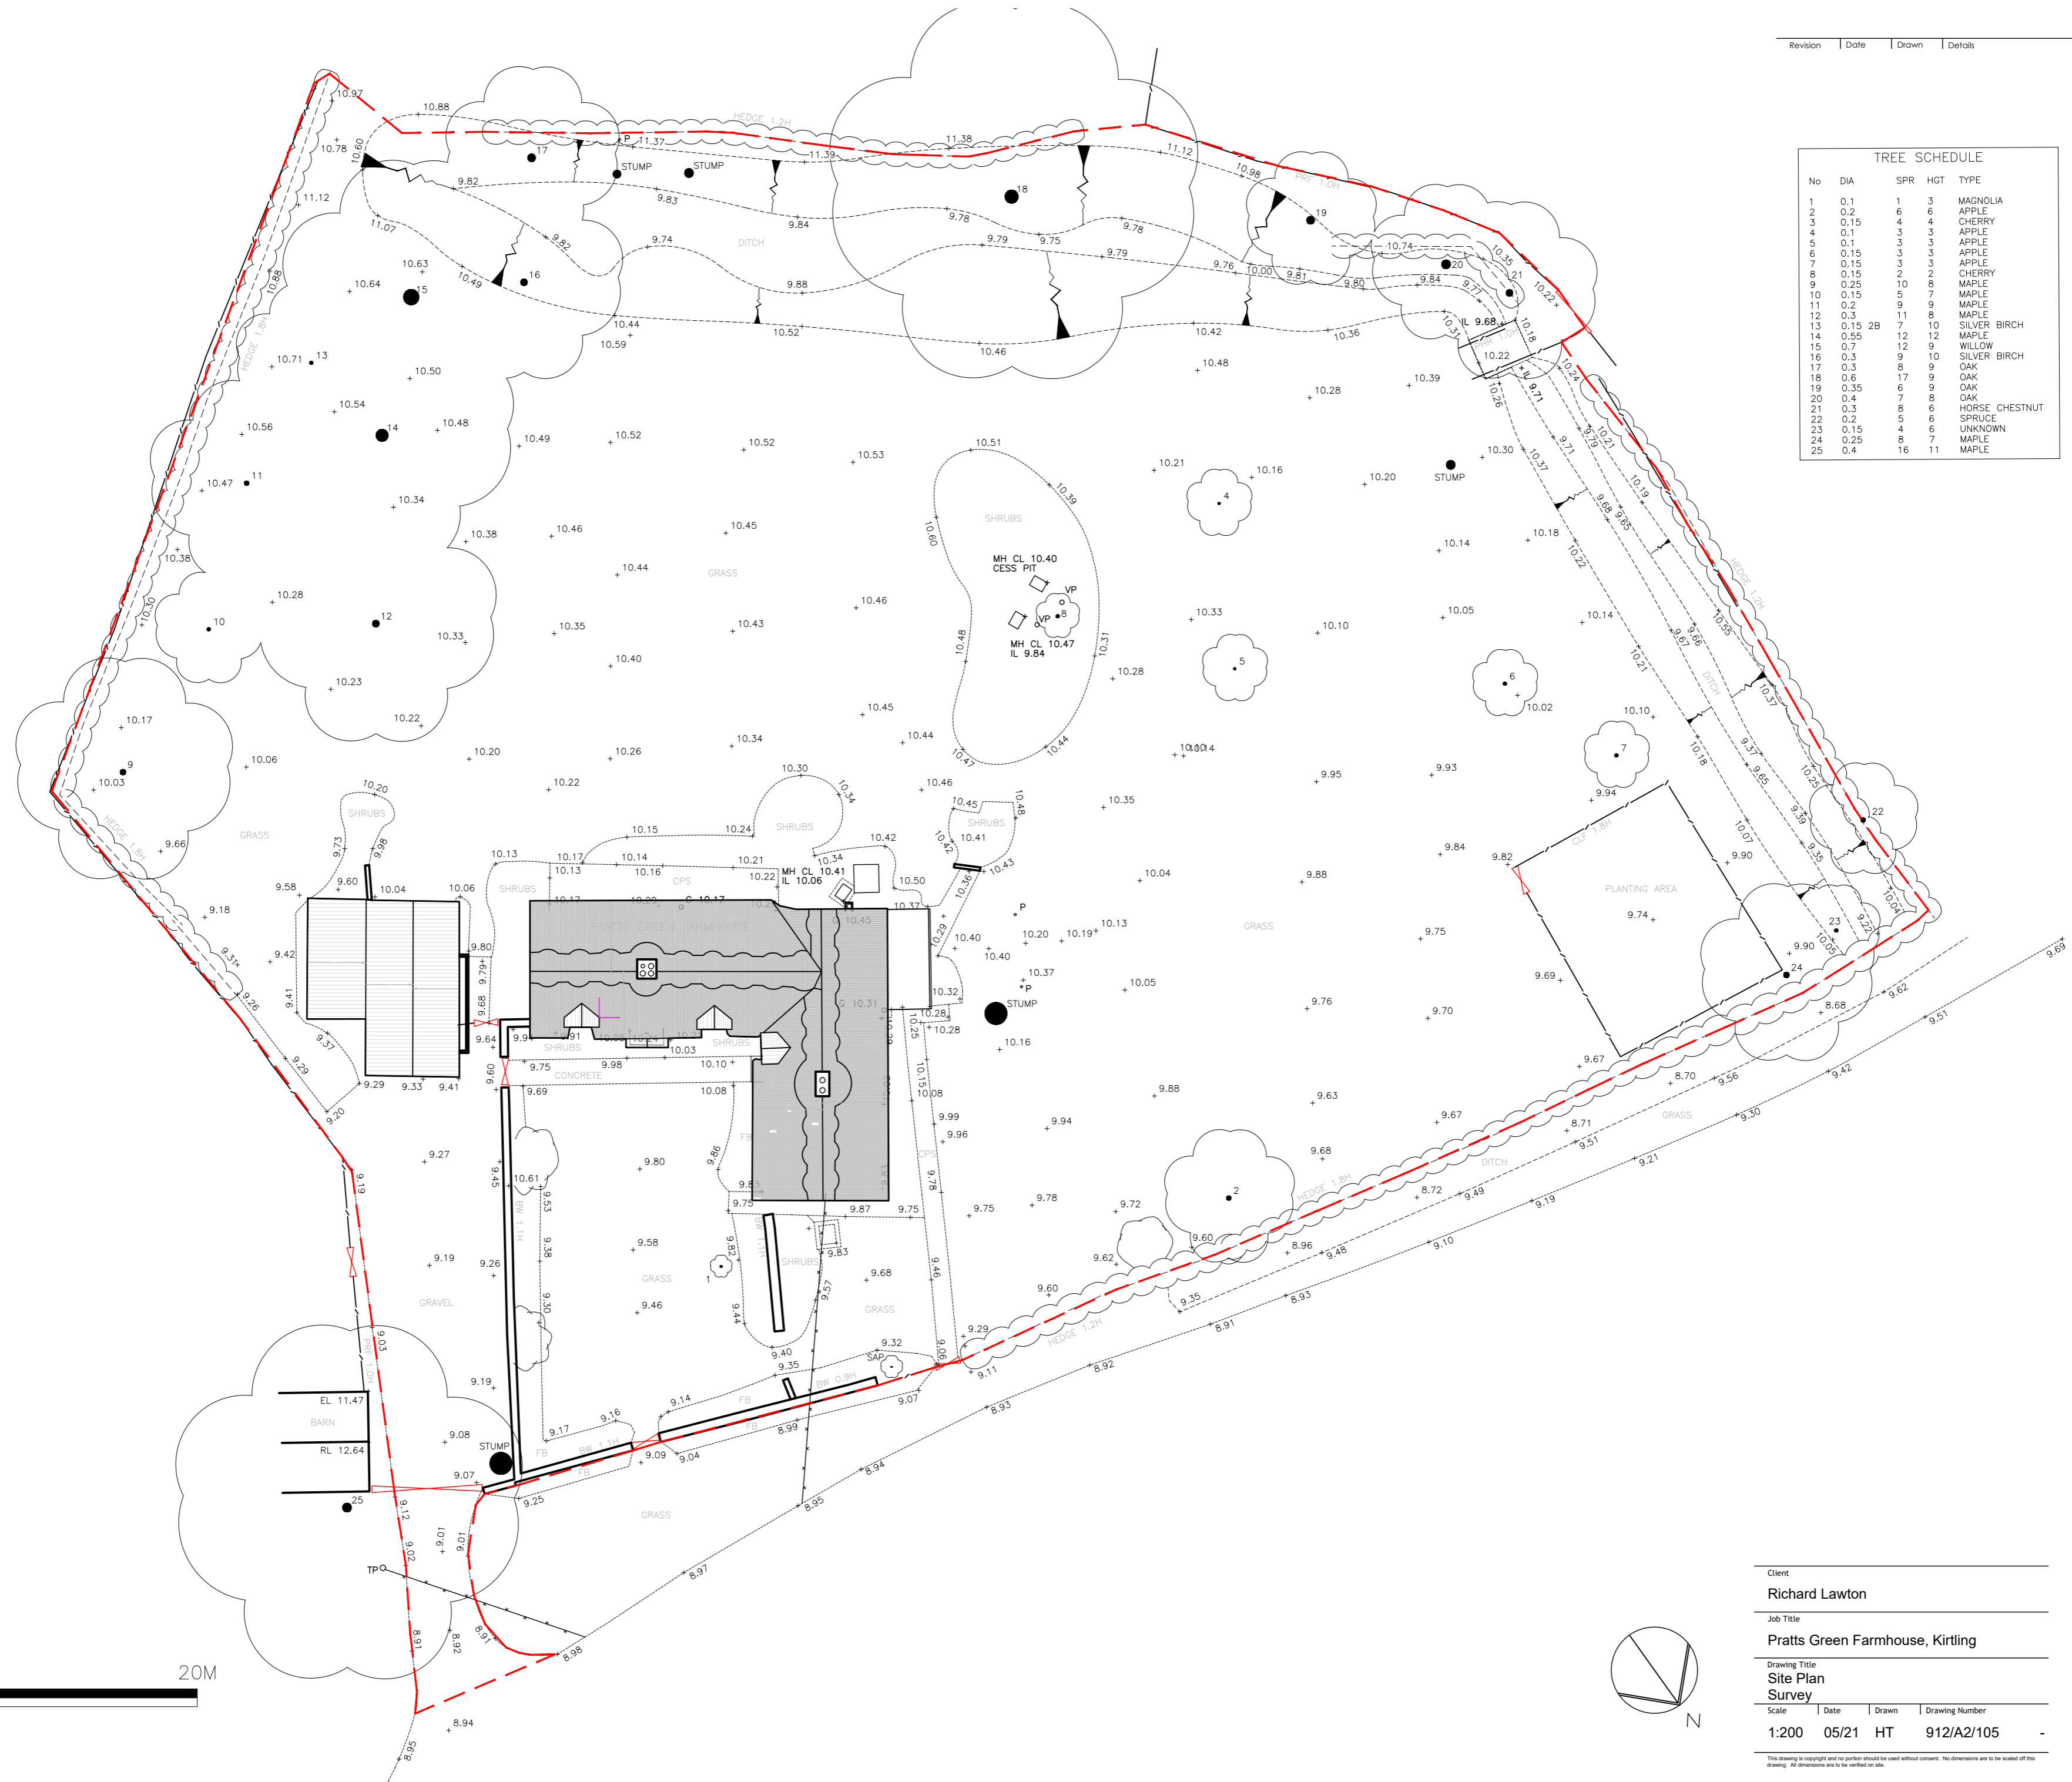

Client	Richard Lawton
Job Title	Pratts Green Farmhouse, Kirtling
Drawing Title	Site Plan Survey
Scale	1:200
Date	05/21
Drawn	HT
Drawing Number	912/A2/105

**snell david**  
 Snell David Architects  
 Scutches Barn  
 17 High Street  
 Whittlesford  
 Cambridge  
 CB22 4LT  
 Tel: 01223 830880  
 e-mail: sda@snell-david.co.uk  
 web: www.snell-david.co.uk

This drawing is copyright and no portion should be used without consent. No dimensions are to be scaled off this drawing. All dimensions are to be verified on site.