




Existing Street Scene (1:200)

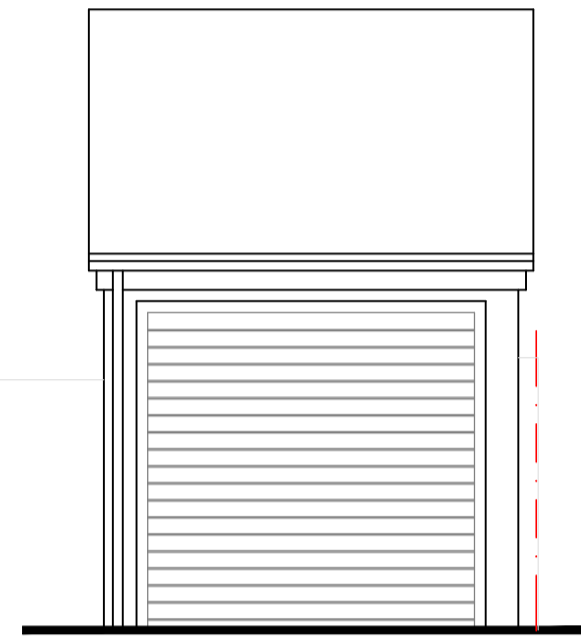


Existing Front Elevation (1:50)

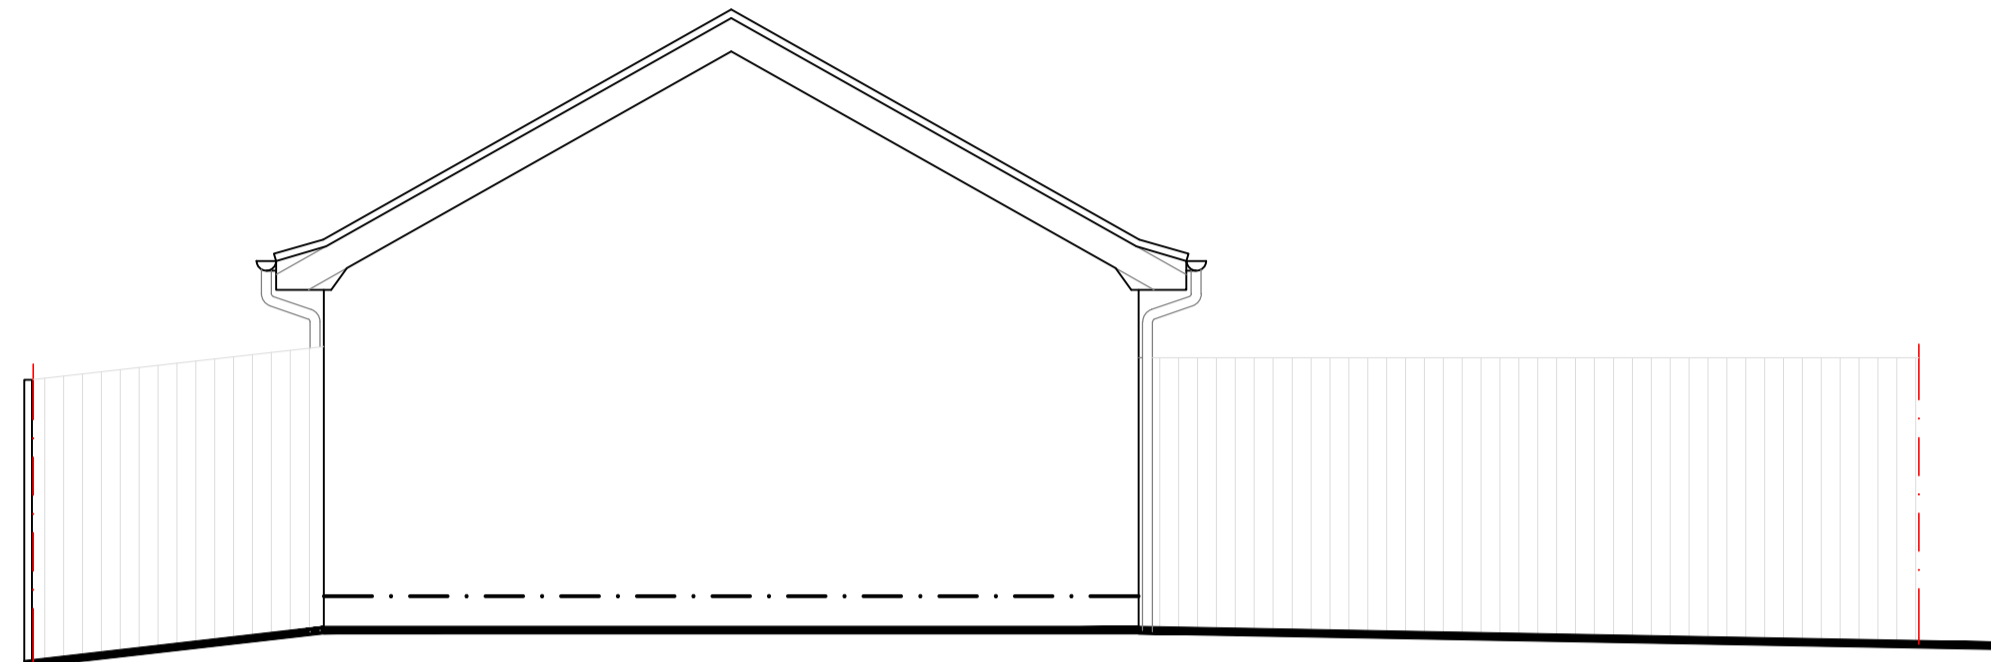


Existing Side Elevation (1:50)

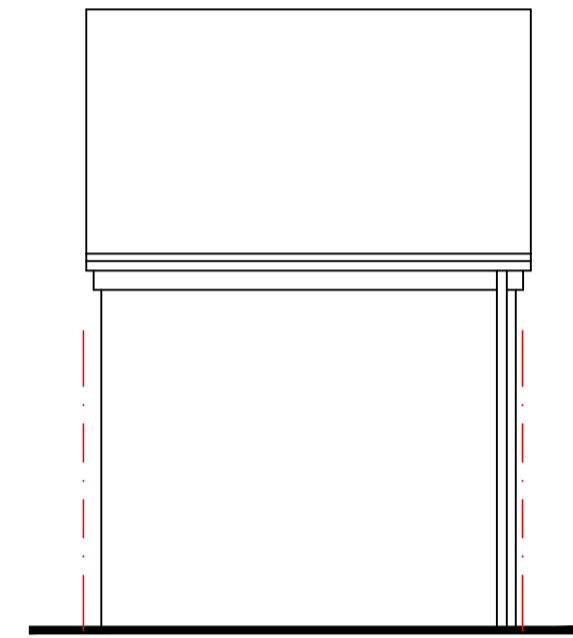


Existing Rear Elevation (1:50)

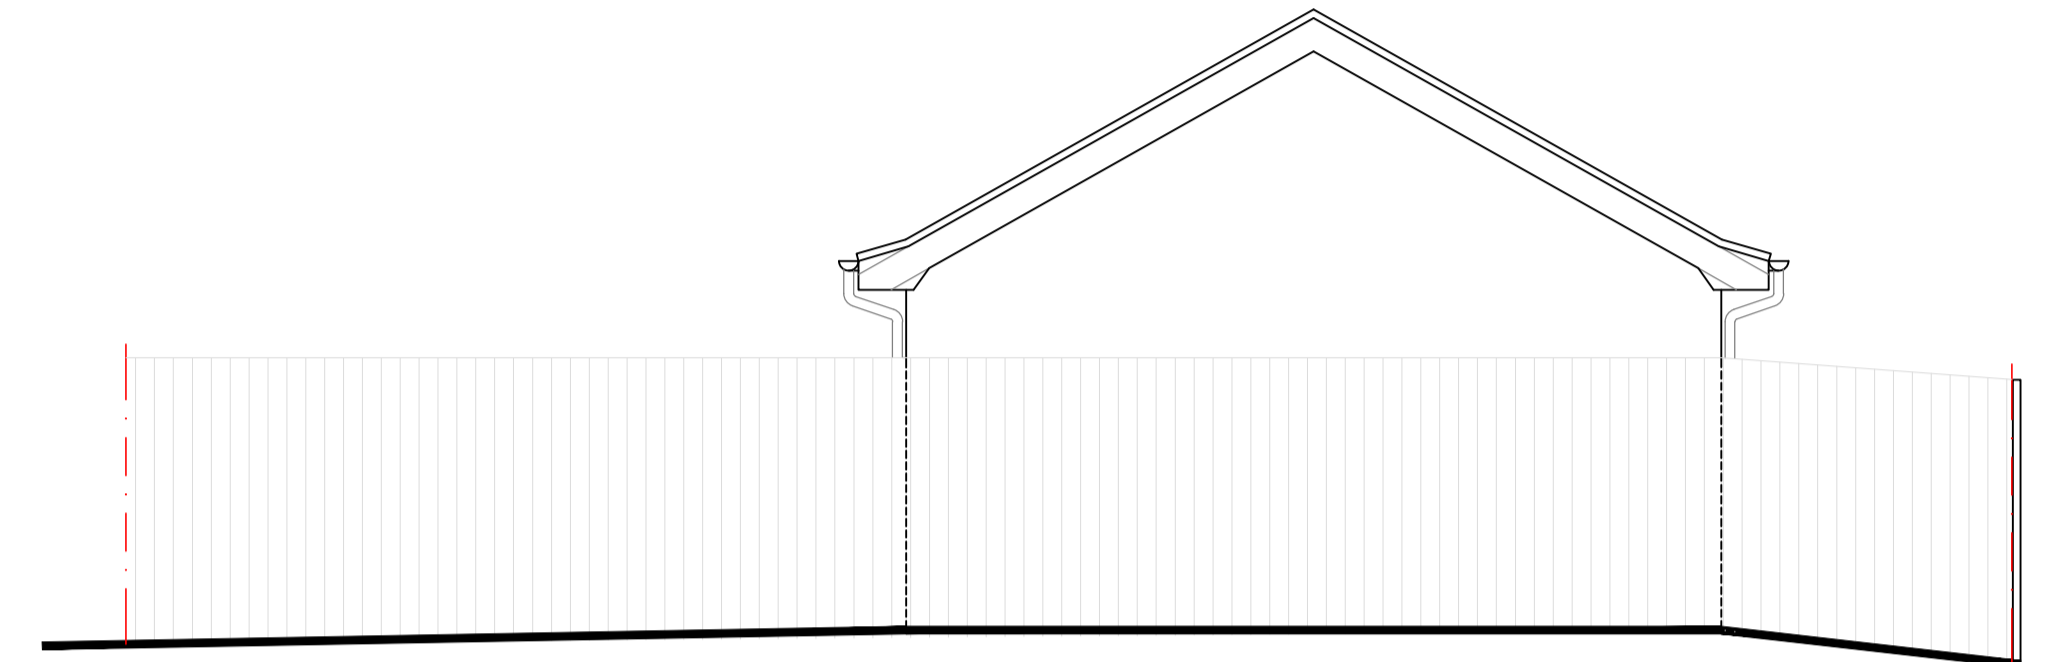


Existing Side Elevation (1:50)

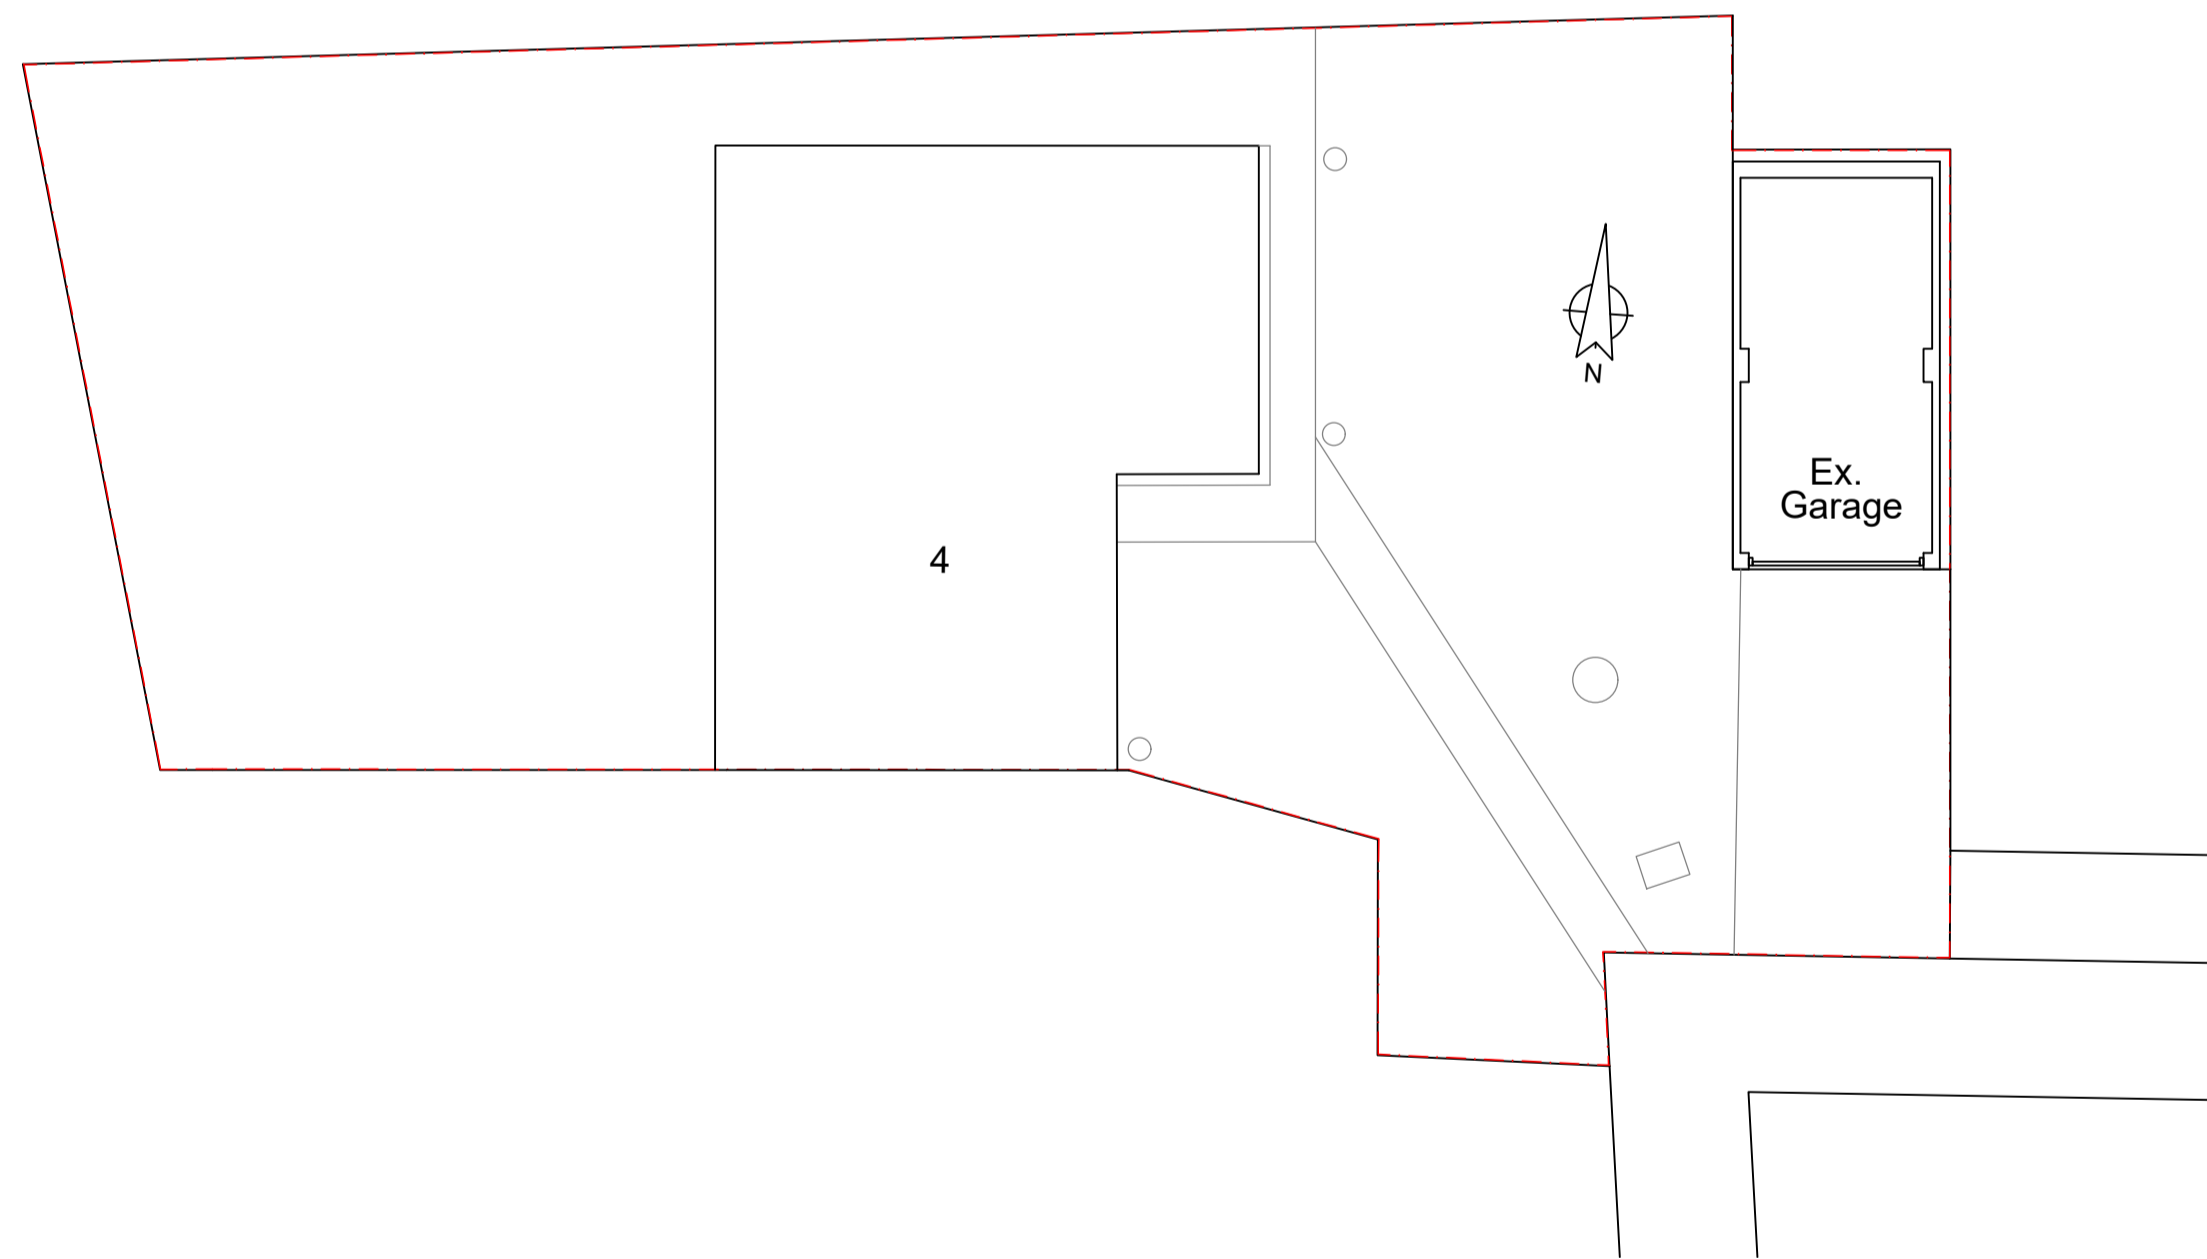

Existing Site Plan (1:100)

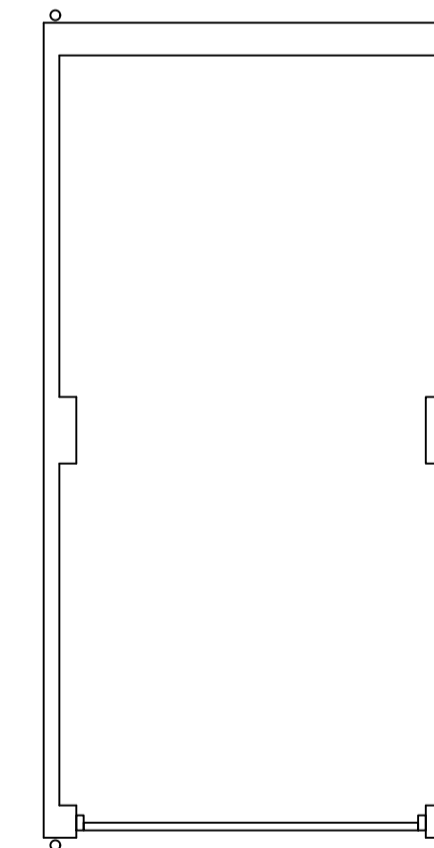

Existing Garage Layout (1:50)

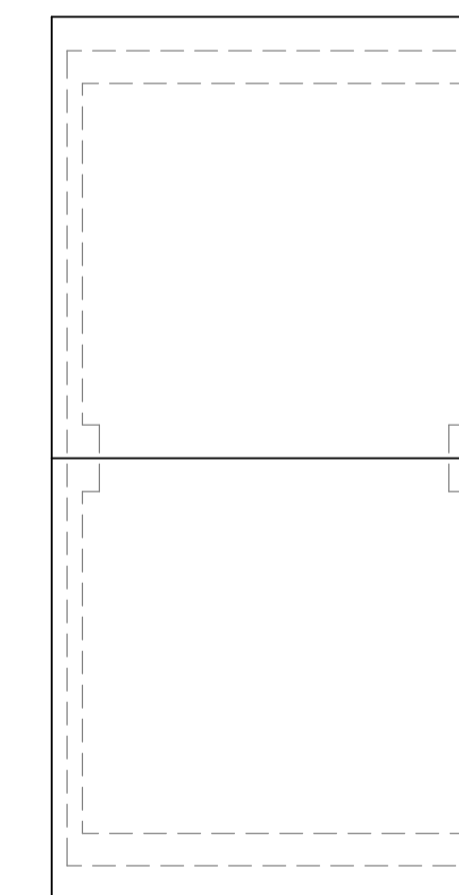

Existing Garage Roof Layout (1:50)

Rev. B	Street scene extended	07.10.23
Rev. A	Scale disclaimer removed. Street scene added	05.10.23
Rev. #	Revision	Date

CAMBRIDGE
ARCHITECTURAL
DESIGN

CHARTERED
ARCHITECTURAL
TECHNOLOGISTS



Client:
Mr G Standing
Project:
4 Cygnet Drive, Chatteris
Drawing:
Existing Garage

Drg. #: 251-02
Rev: B
Scale: Noted @ A1

Drawn: LAS
Date: Sep '23
E: Lee@Technologist.com
M: 07816 508880

This Drawing is Copyright and must not be reproduced without permission.
All dimensions to be checked on site.
This drawing is to be read in conjunction with specification and other consultants drawings.