






Proposed Street Scene (1:200)

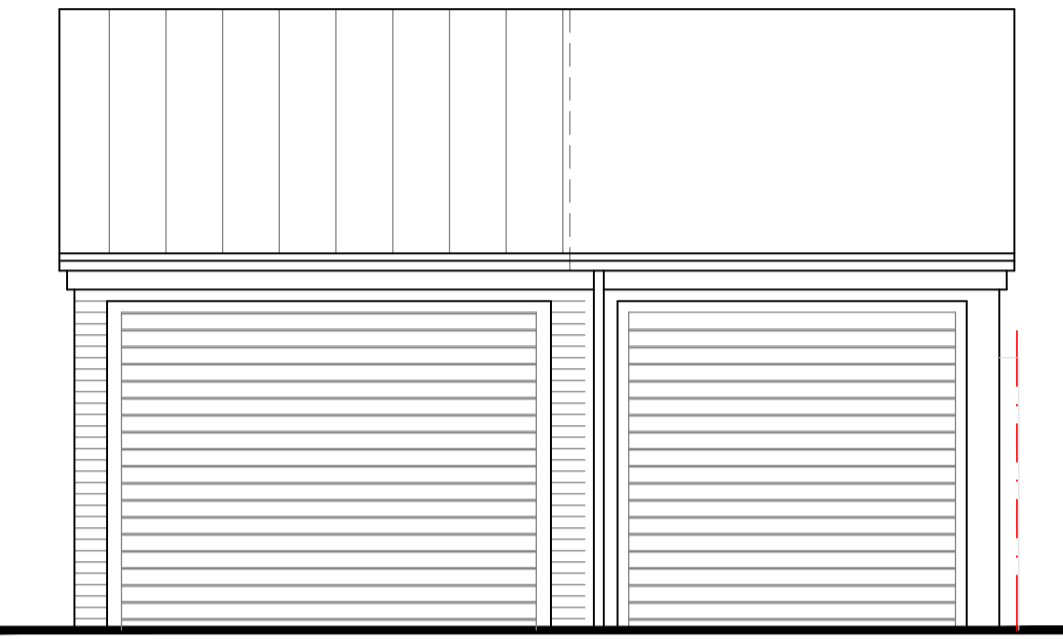


Proposed Front Elevation (1:50)

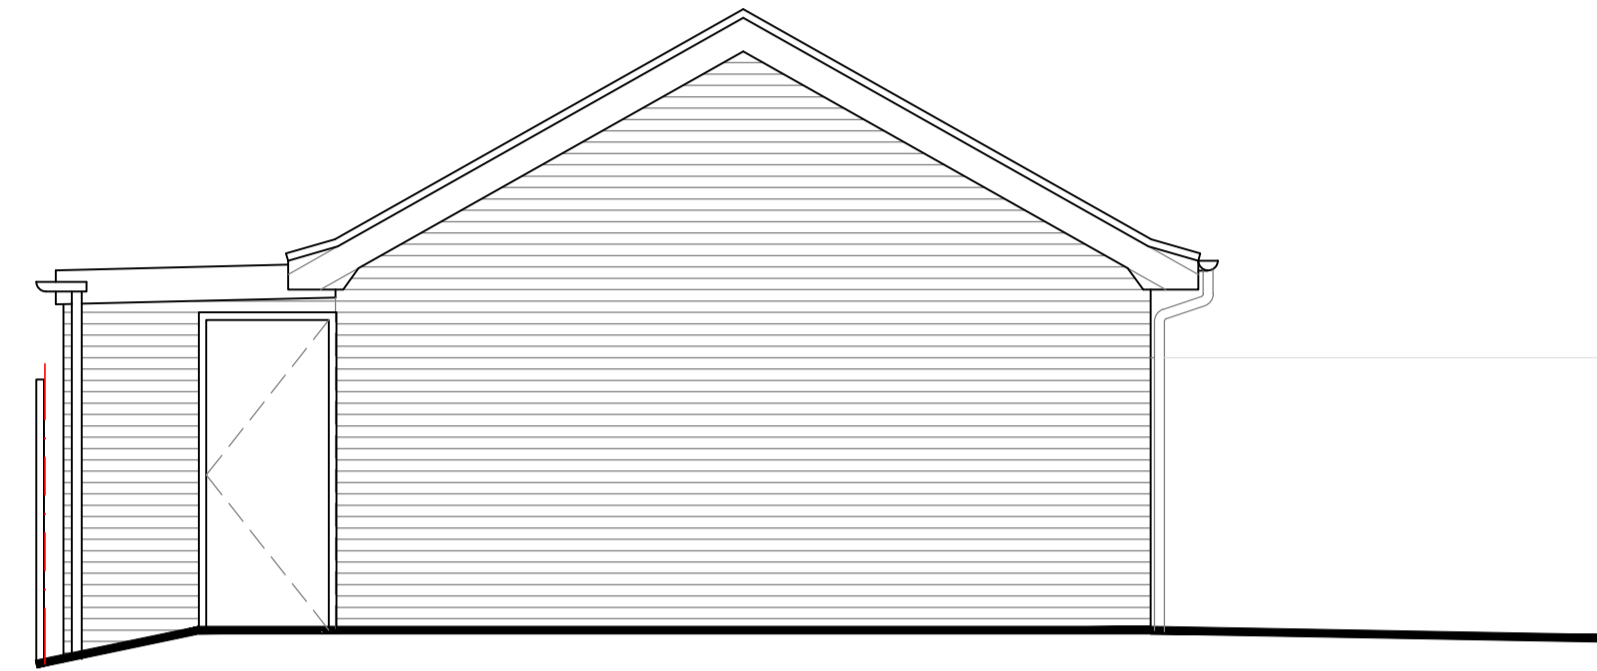


Proposed Side Elevation (1:50)

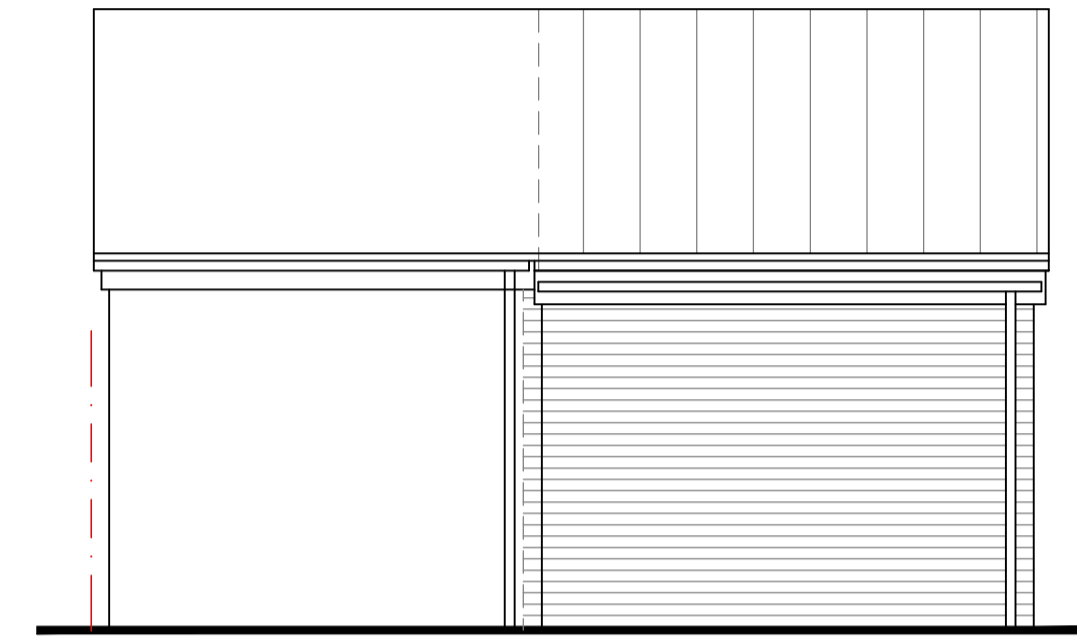


Proposed Rear Elevation (1:50)

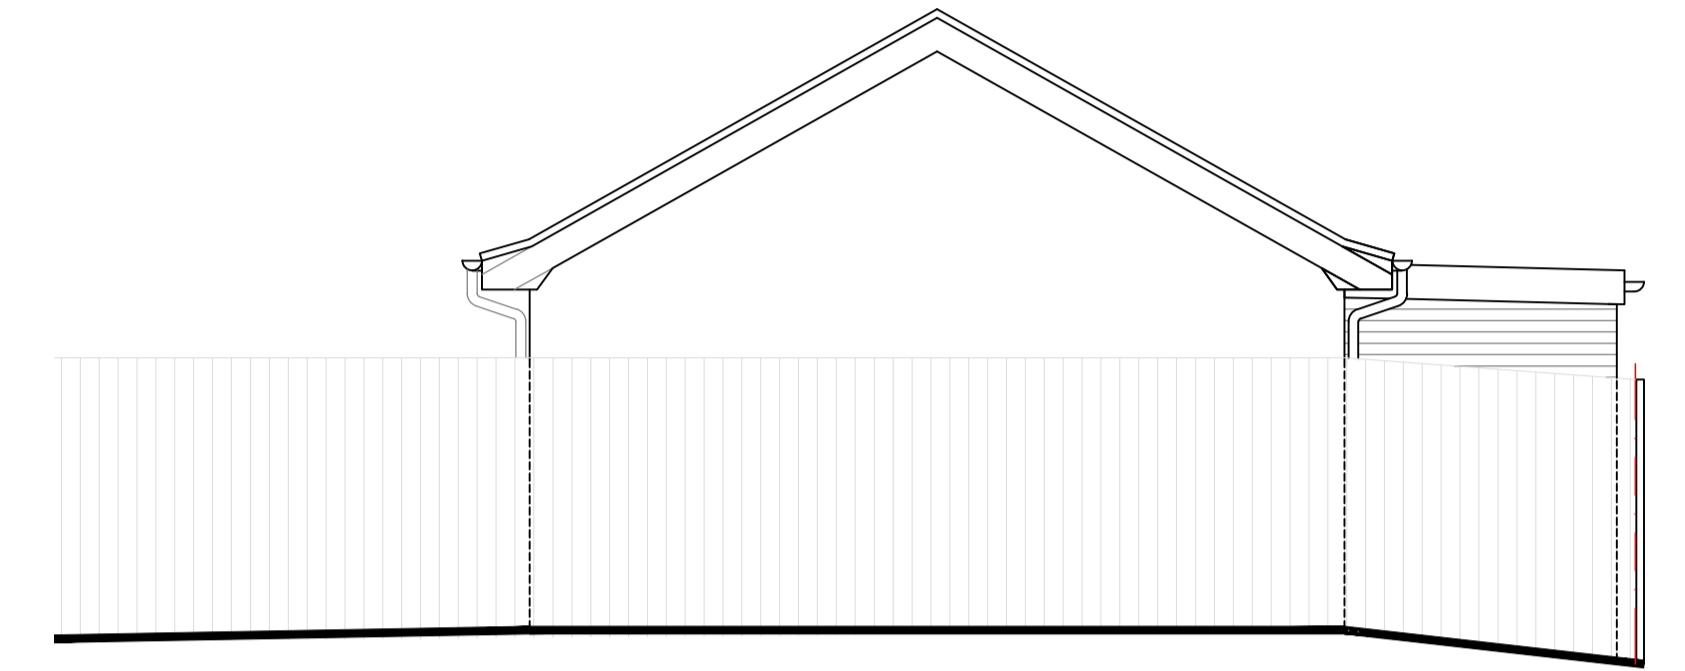


Proposed Side Elevation (1:50)

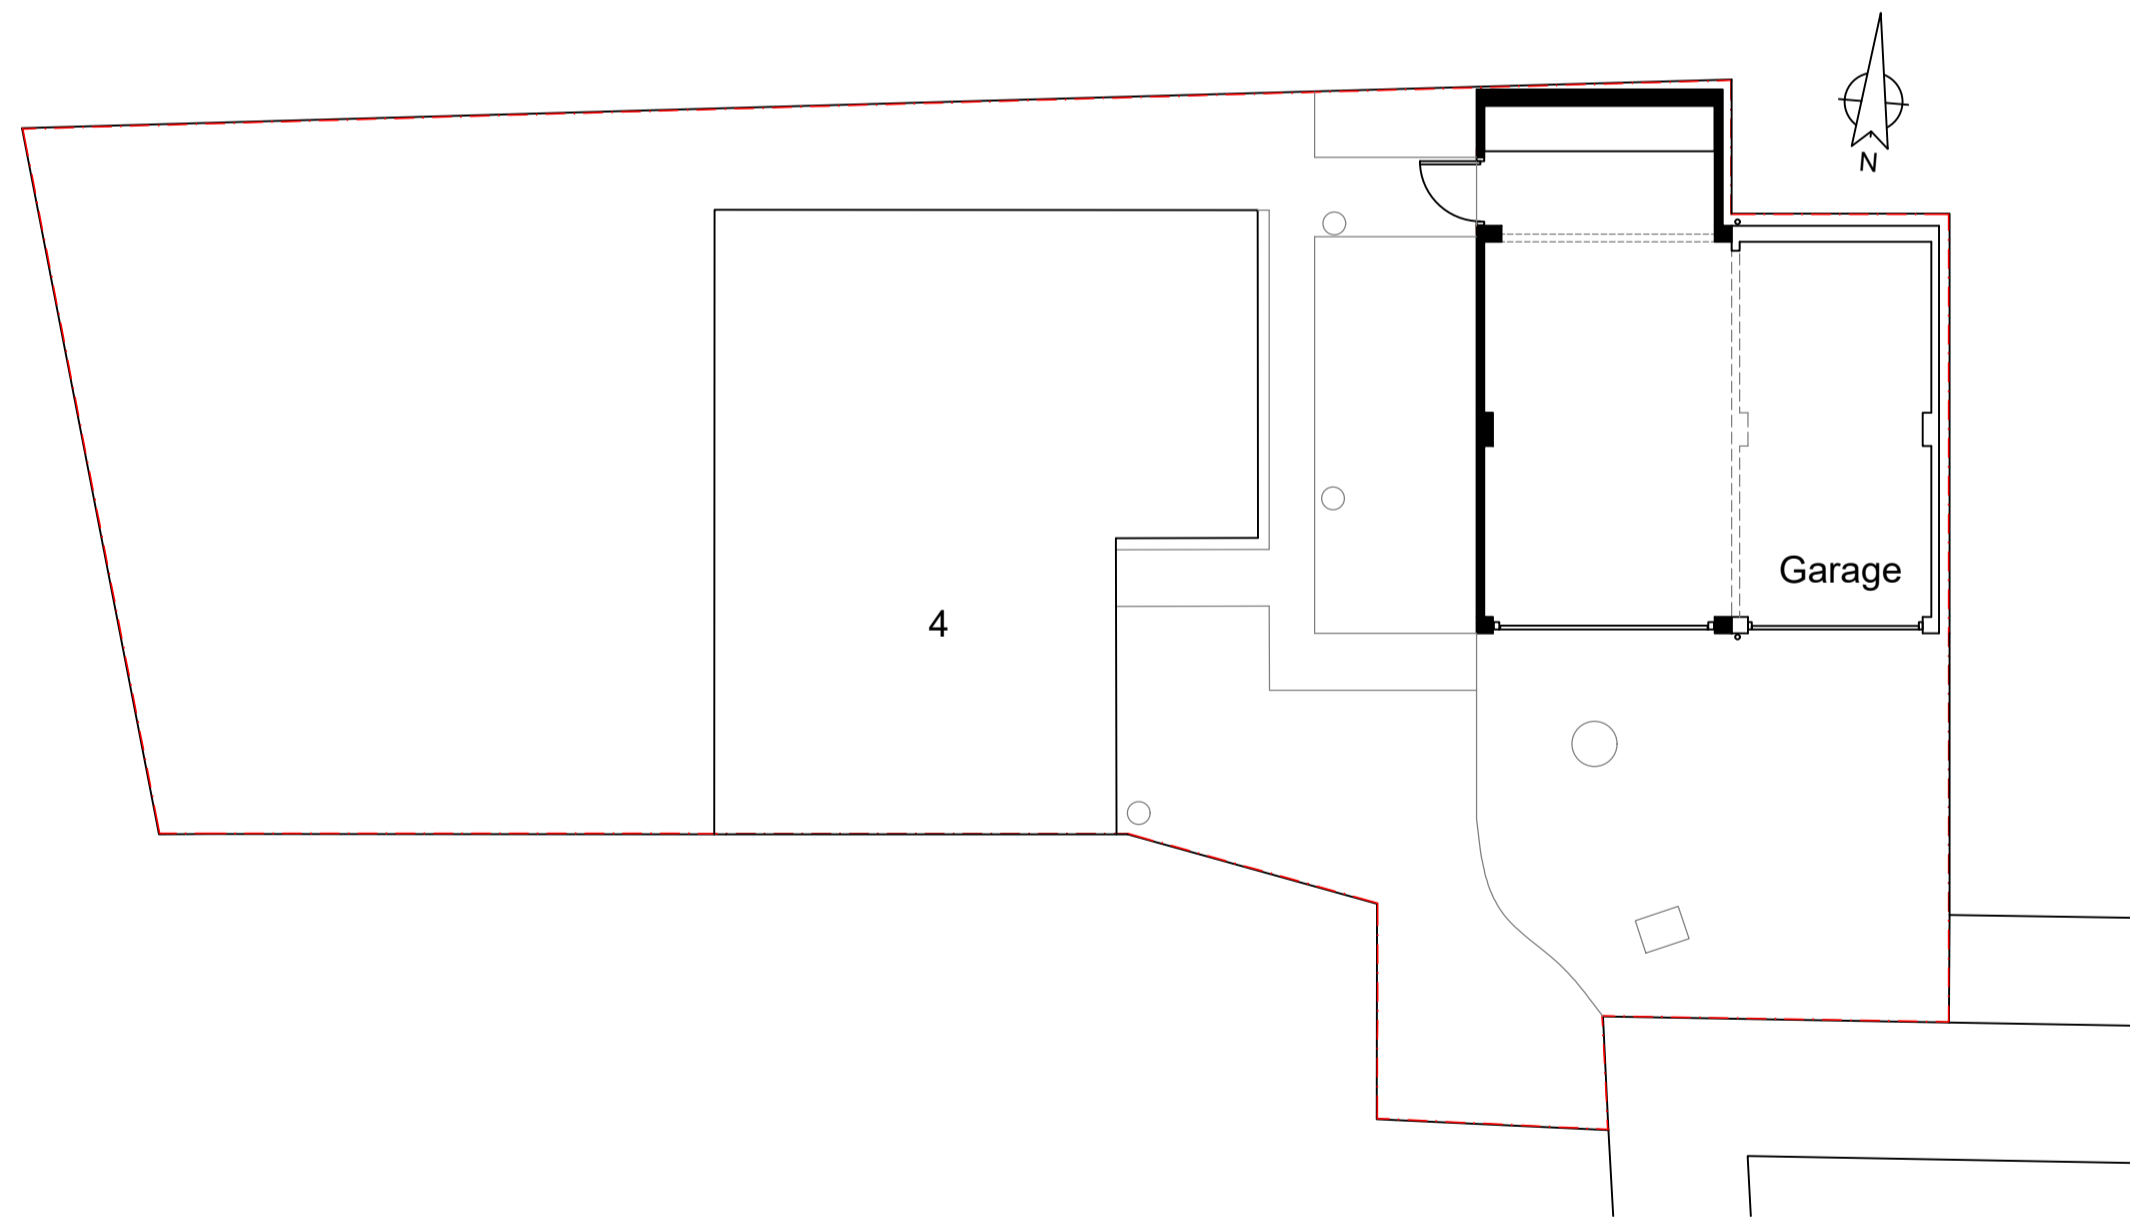

Proposed Site Plan (1:100)

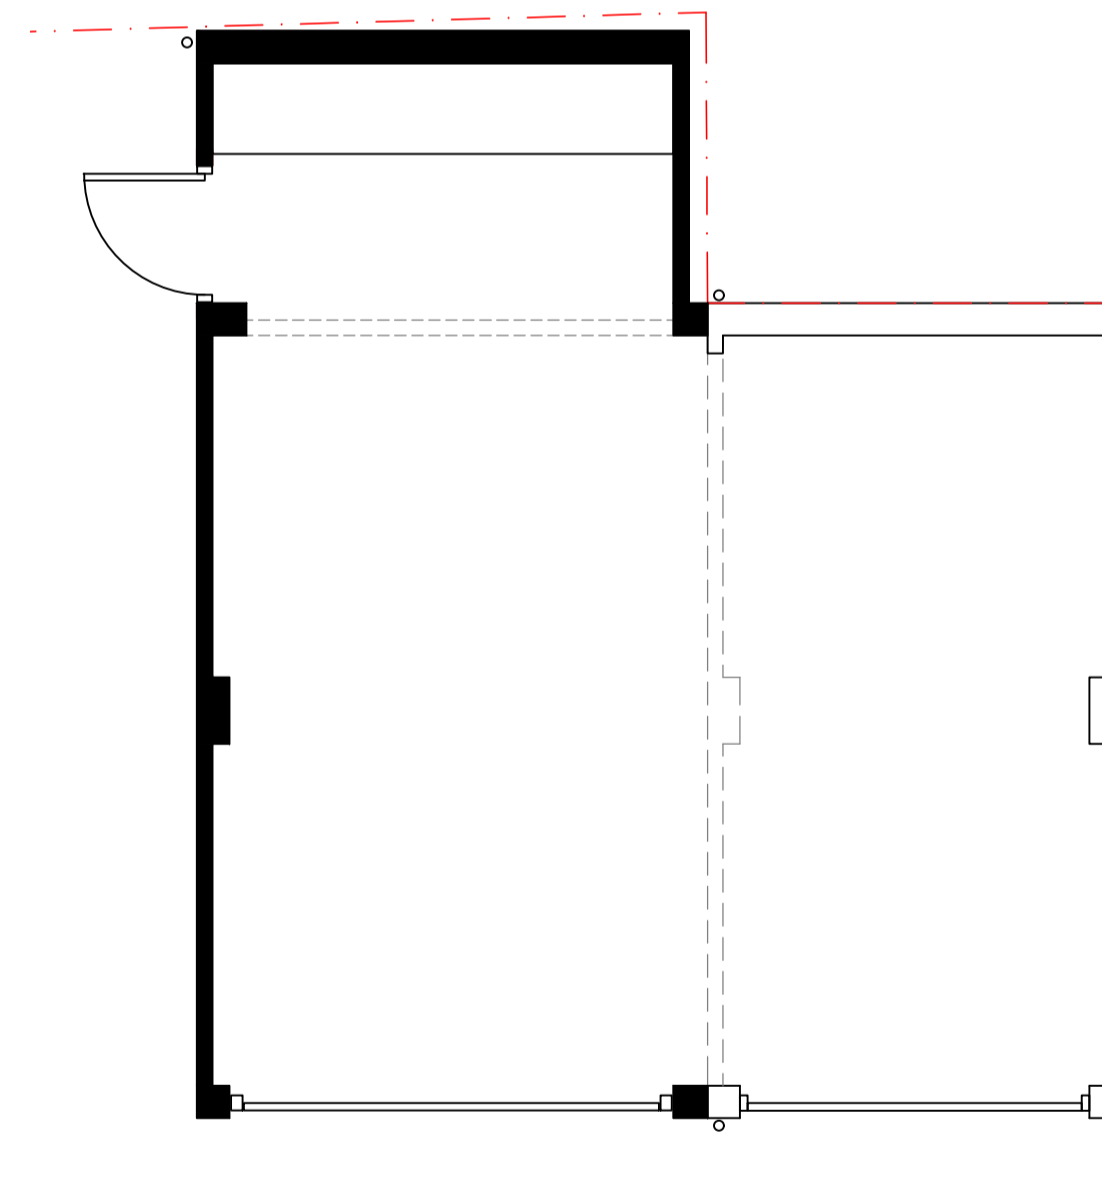

Proposed Garage Layout (1:50)

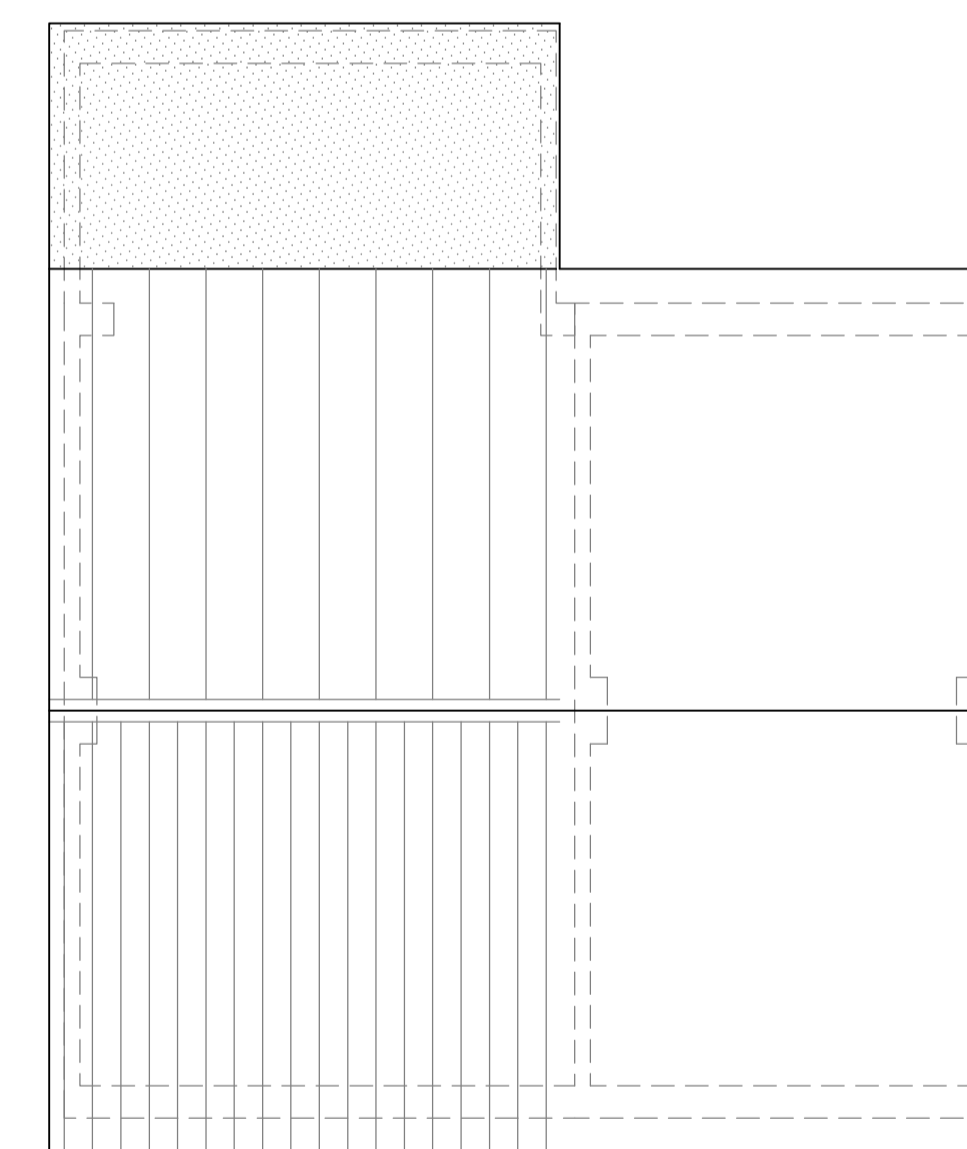

Proposed Garage Roof Layout (1:50)

Rev. B	Street scene extended	07.10.23
Rev. A	Scale disclaimer removed. Street scene added	05.10.23
Rev. #	Revision	Date

CAMBRIDGE
ARCHITECTURAL
DESIGN

CHARTERED
ARCHITECTURAL
TECHNOLOGISTS



Client:
Mr G Standing
Project:
4 Cygnet Drive, Chatteris
Drawing:
Proposed Garage Extension

Drg. #: 251-03 Rev: B Scale: Noted @ A1

Drawn: LAS Date: Sep '23 E: Lee@Technologist.com M: 07816 508880

This Drawing is Copyright and must not be reproduced without permission. All dimensions to be checked on site. This drawing is to be read in conjunction with specification and other consultants drawings.