



Notes
 Do not scale from drawing unless for planning purposes.
 All dimensions to be checked on site.
 All levels to be checked on site.
 All setting out must be checked on site.
 This drawing is copyright WhitemanDesign.
 This drawing must not be used onsite unless 'Issued for Construction'.

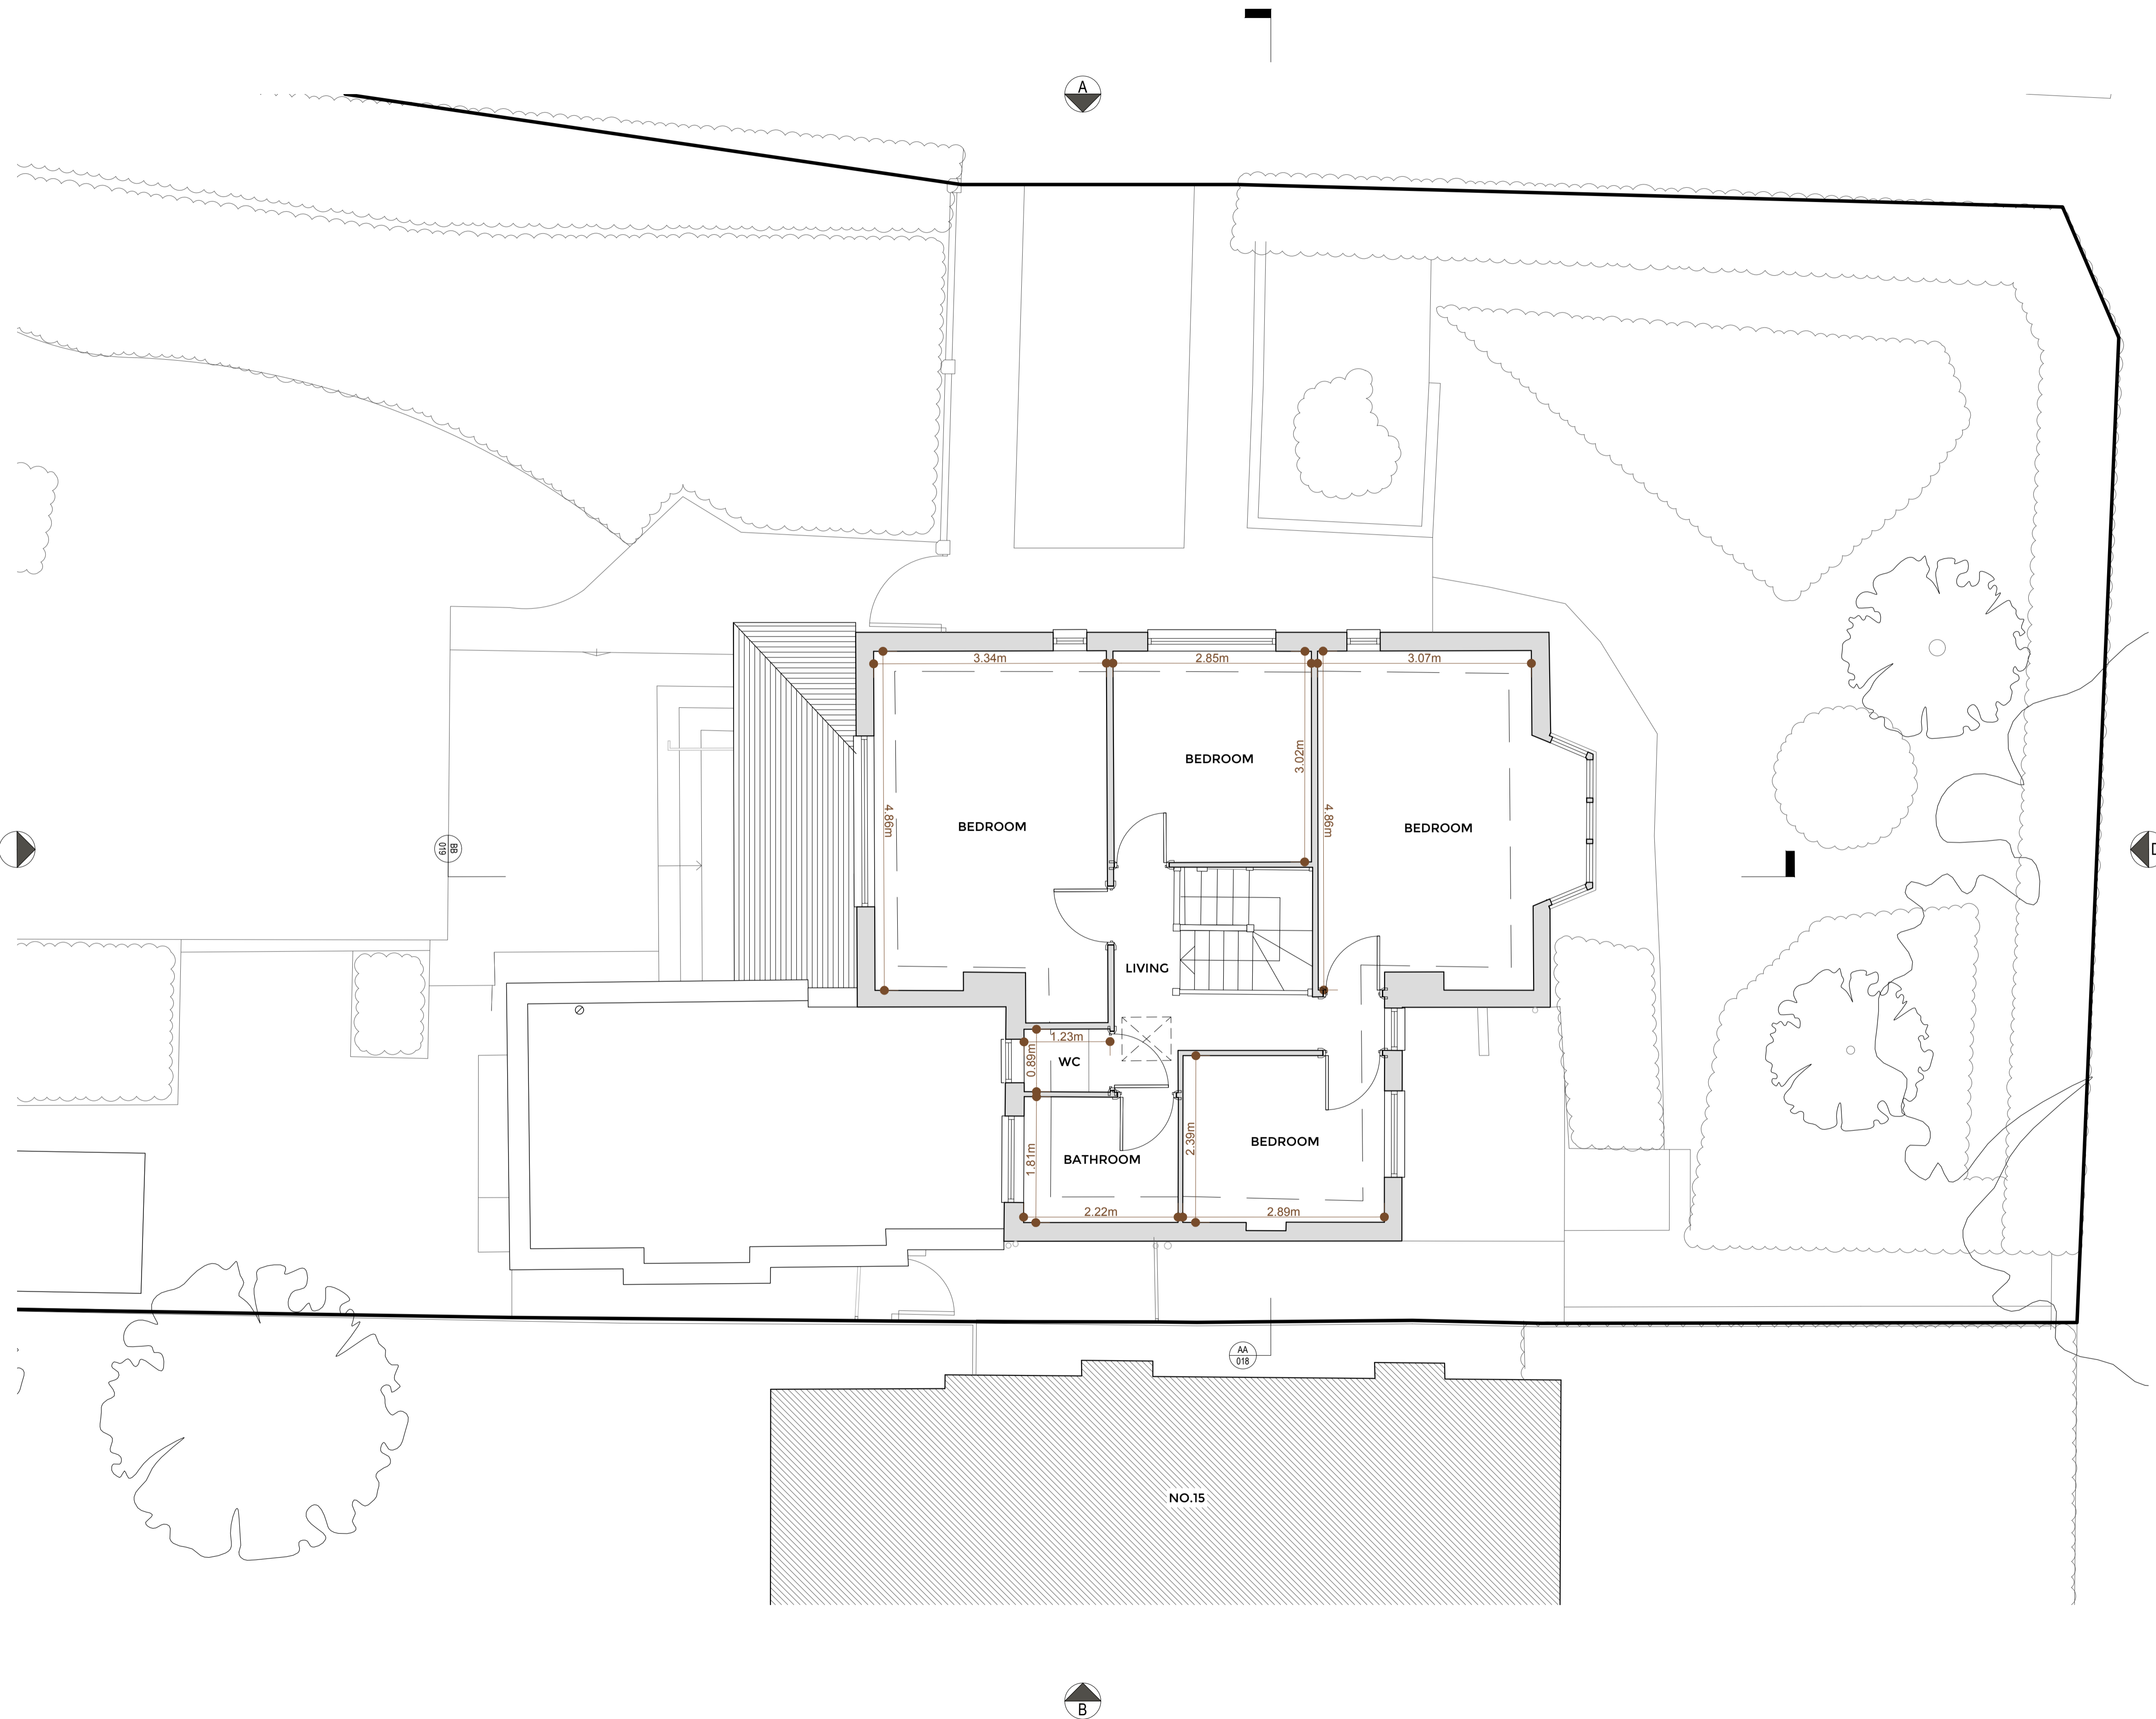

Rev	Date	Description

 

Project
 17 Meadway Road, Epsom

Client
 Molly & Alexia

Date 16/06/23 **Scale**
 1 : 100 at A3
 1 : 50 at A1

Drawing Title
 Existing First Floor Plan

Drawn **Checked** **Approved**

Drawing Status
 For Information

Project	View	Drawing No.	Rev
17525	P	011	-

7C West Street
 Ewell, KT17 1UZ
 Telephone
 +44 (0)7496 618 924
 lee@whitemanarchitects.com
 www.whitemanarchitects.com

WhitemanArchitects