



PROPOSED STREET VIEW ELEVATION
SCALE 1:50



PROPOSED SITE PLAN
SCALE 1:100

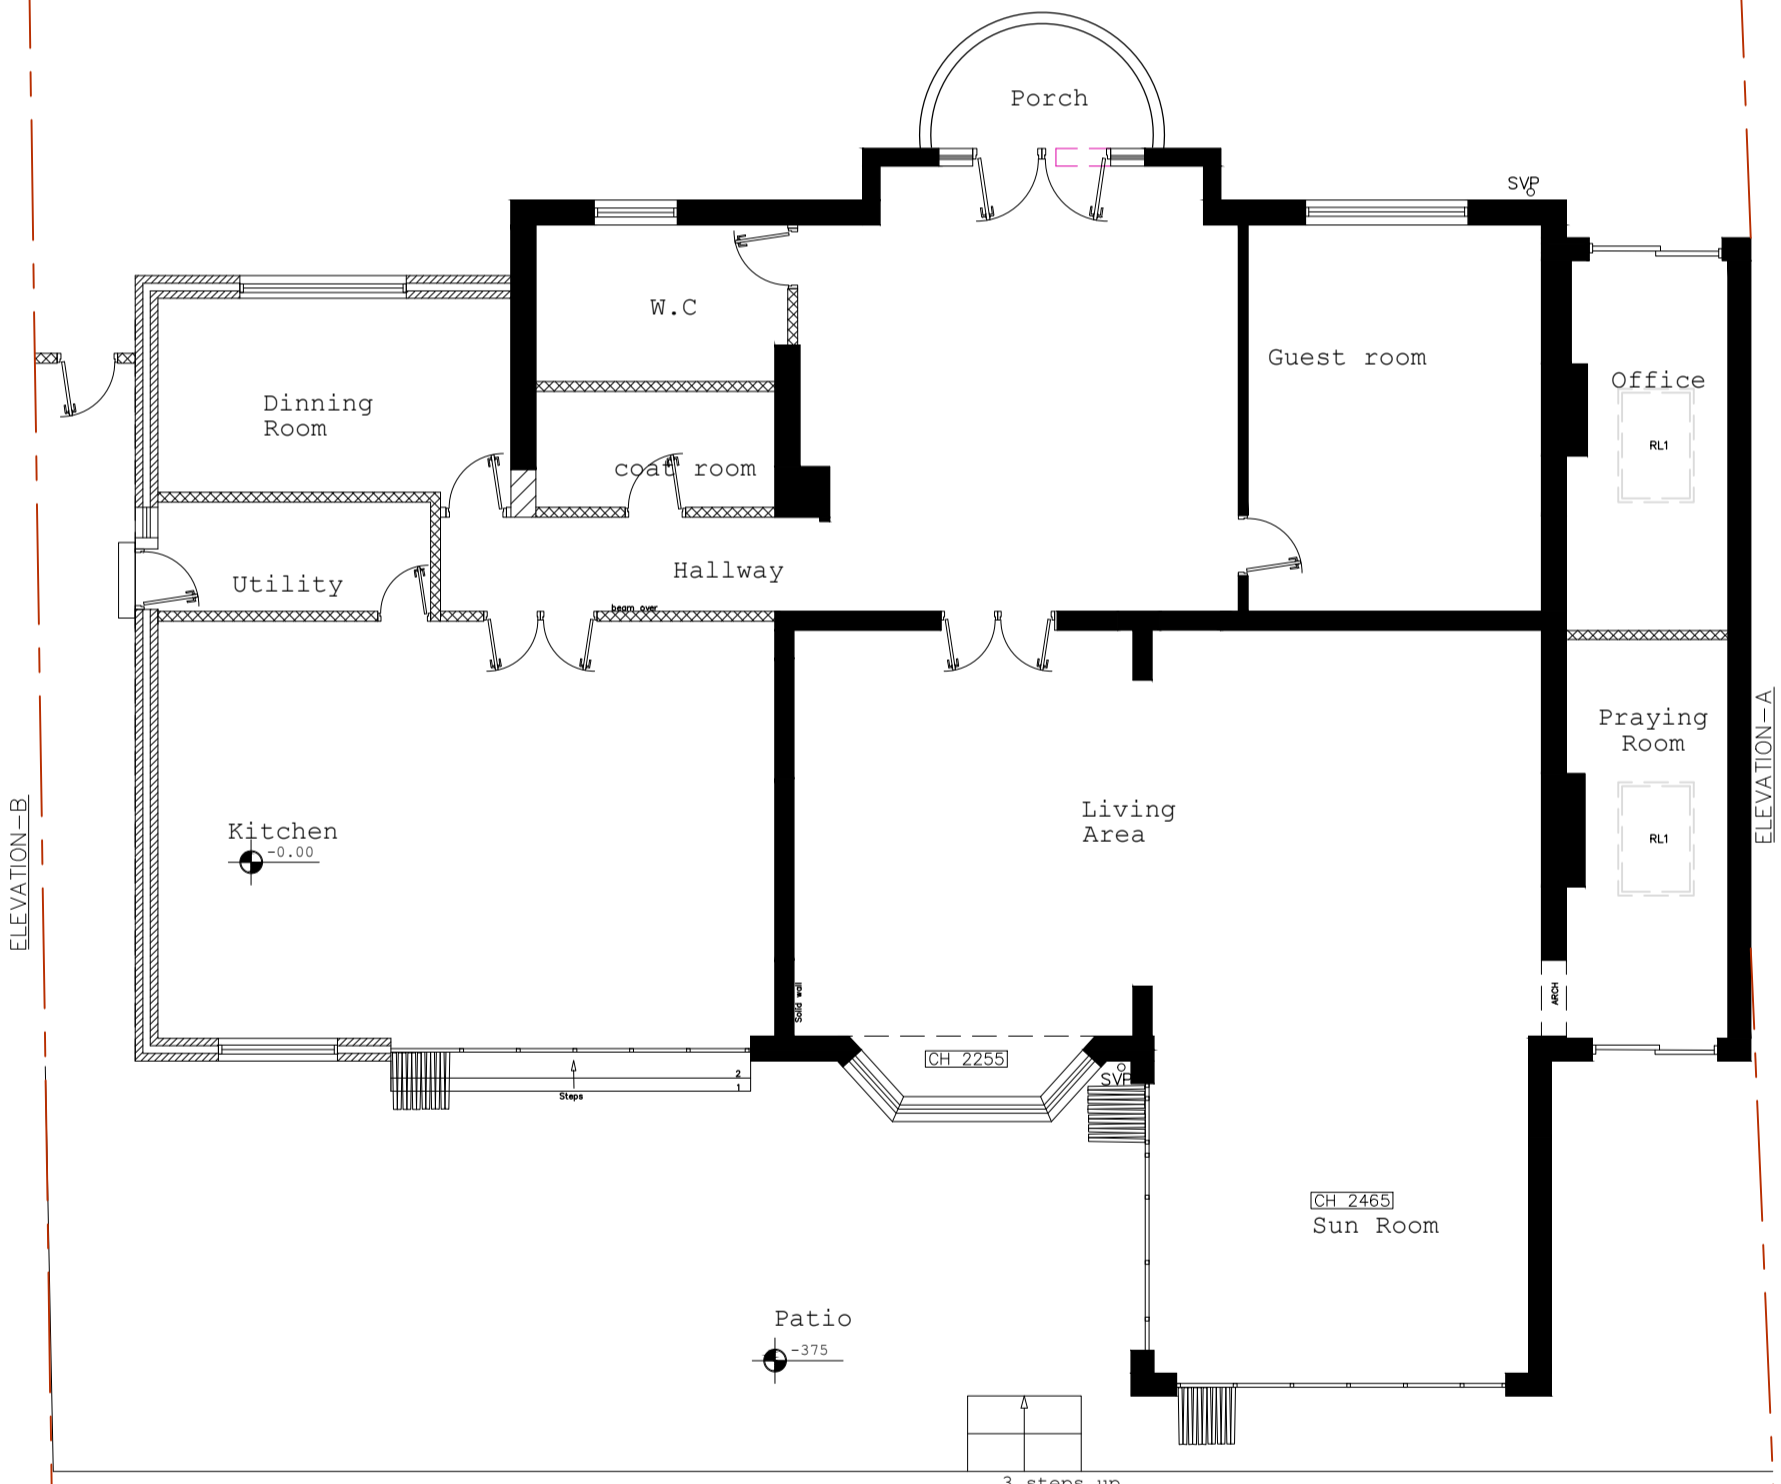

PROPOSED PORCH 3D VIEW

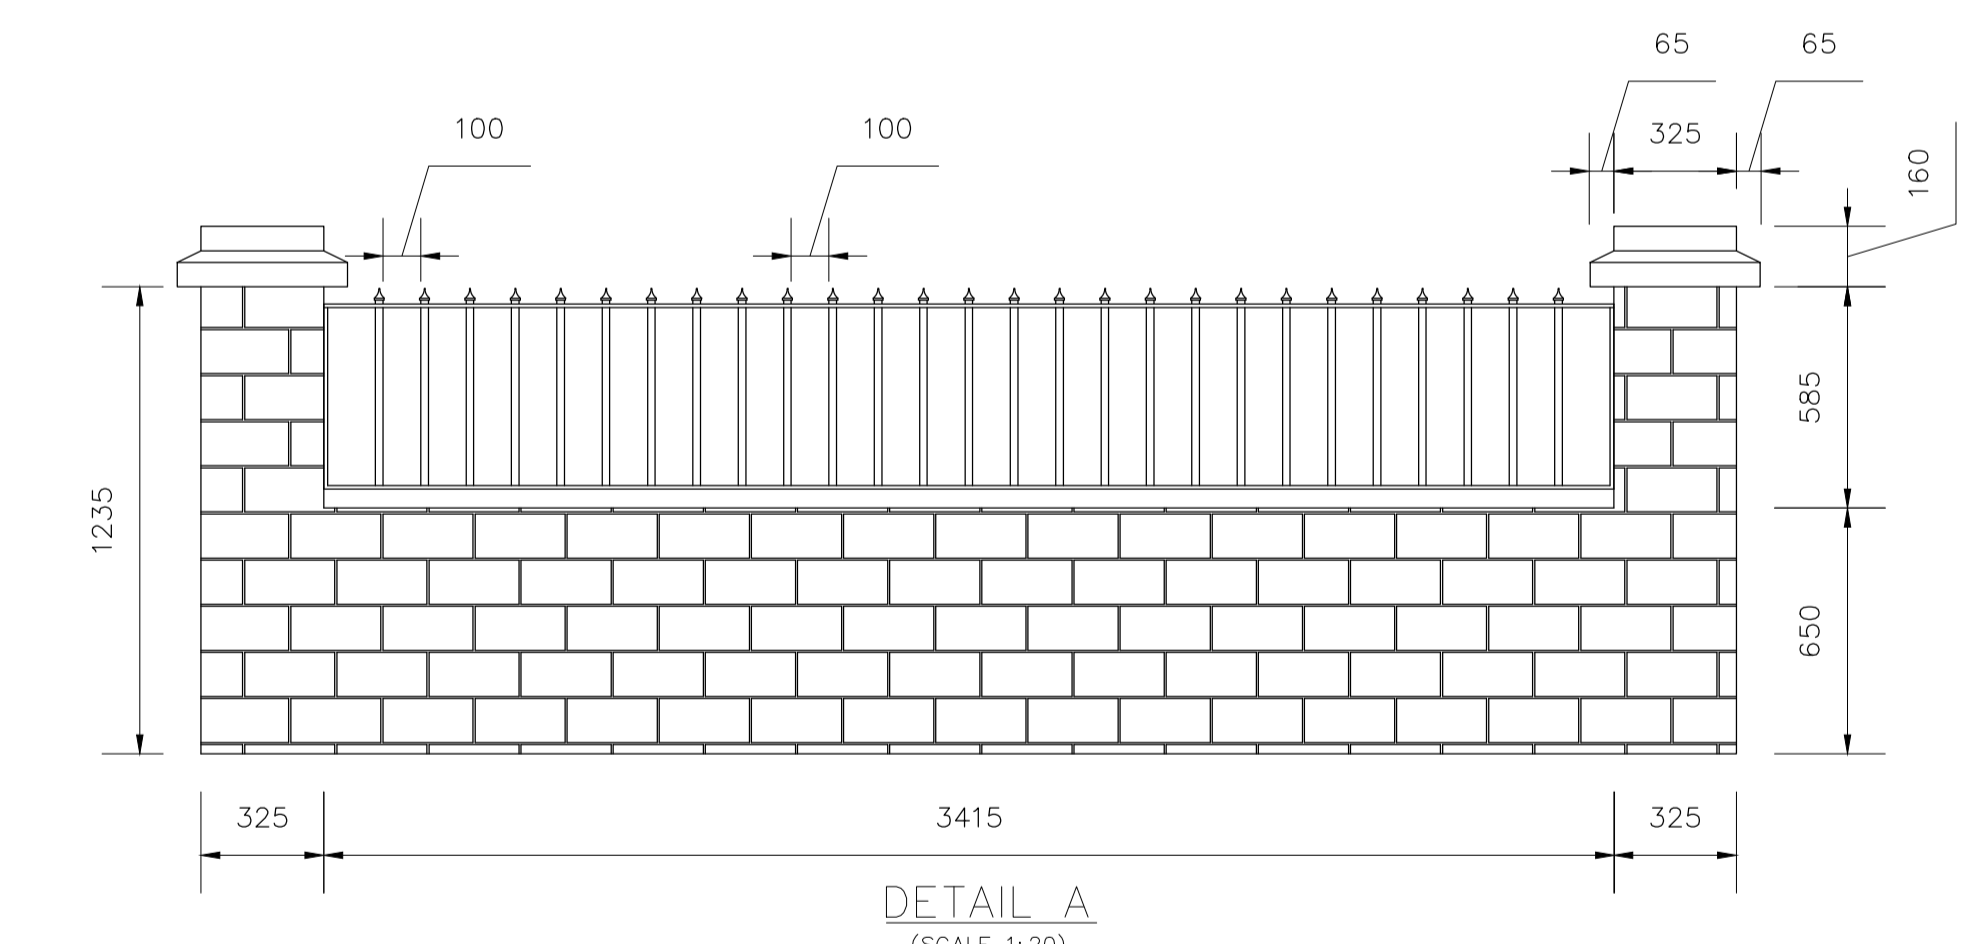

DETAIL A
(SCALE 1:20)



Do not scale off the drawings (scale only for planning purposes).

<p>malathy design</p> <p>www.malathydesign.com</p> <p>02037 462 190</p> <p>074 6610 3263</p>	ARCH./CLIENT	Drawn	BC	
	Project Title	Checked	SP	
	40 Burdon Lane Sutton Surrey SM2 7PT		Scale	1:50
	Drawing Title		Size	A1
PROPOSED FLOOR PLAN AND ELEVATION		Project No.	2313	
		Drawing No.	P-02	
		Rev.	-	

Demolition line