



PROPOSED SIDE ELEVATION VIEW B
SCALE 1:50




PROPOSED FRONT ELEVATION
SCALE 1:50

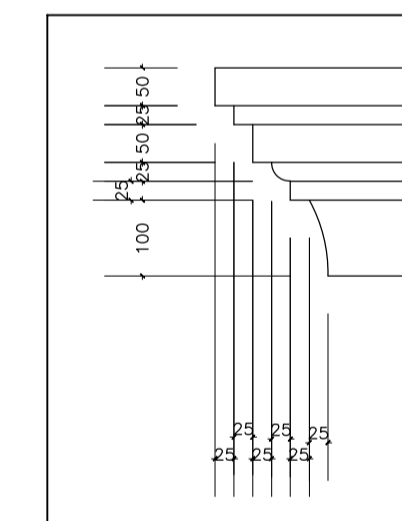

DETAIL B
(SCALE 1:10)

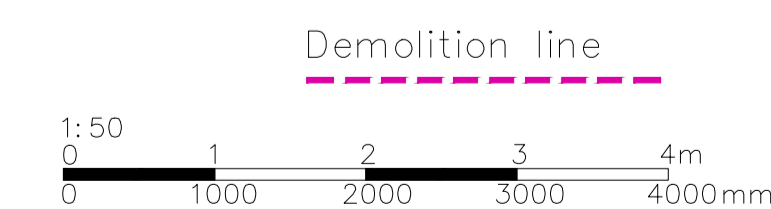

Do not scale off the drawings (scale only for planning purposes).

 www.malathydesign.com 02037 462 190 074 6610 3263	ARCH./CLIENT	---	Drawn	BC	
	Project Title	40 Burdon Lane Sutton Surrey SM2 7PT	Checked	SP	
	Drawing Title	PROPOSED ELEVATIONS	Scale	1:50	
	Project No.	2313	Drawing No.	P-03	Size