



Demolition line

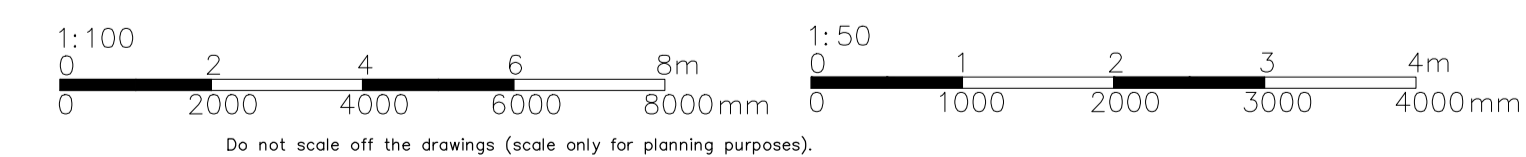

Do not scale off the drawings (scale only for planning purposes).

 malathy design <small>www.malathydesign.com 02037 462 190 074 6610 3263</small>	ARCH./CLIENT	Drawn	BC	
	Project Title	Checked	SP	
	Drawing Title	Scale	Size	A1
	PROPOSED FLOOR PLAN AND ELEVATION	1:100		
	Project No.	Drawing No.	Rev.	
	2313	P-01	-	