



PROPOSED SIDE ELEVATION VIEW B

SCALE 1:50

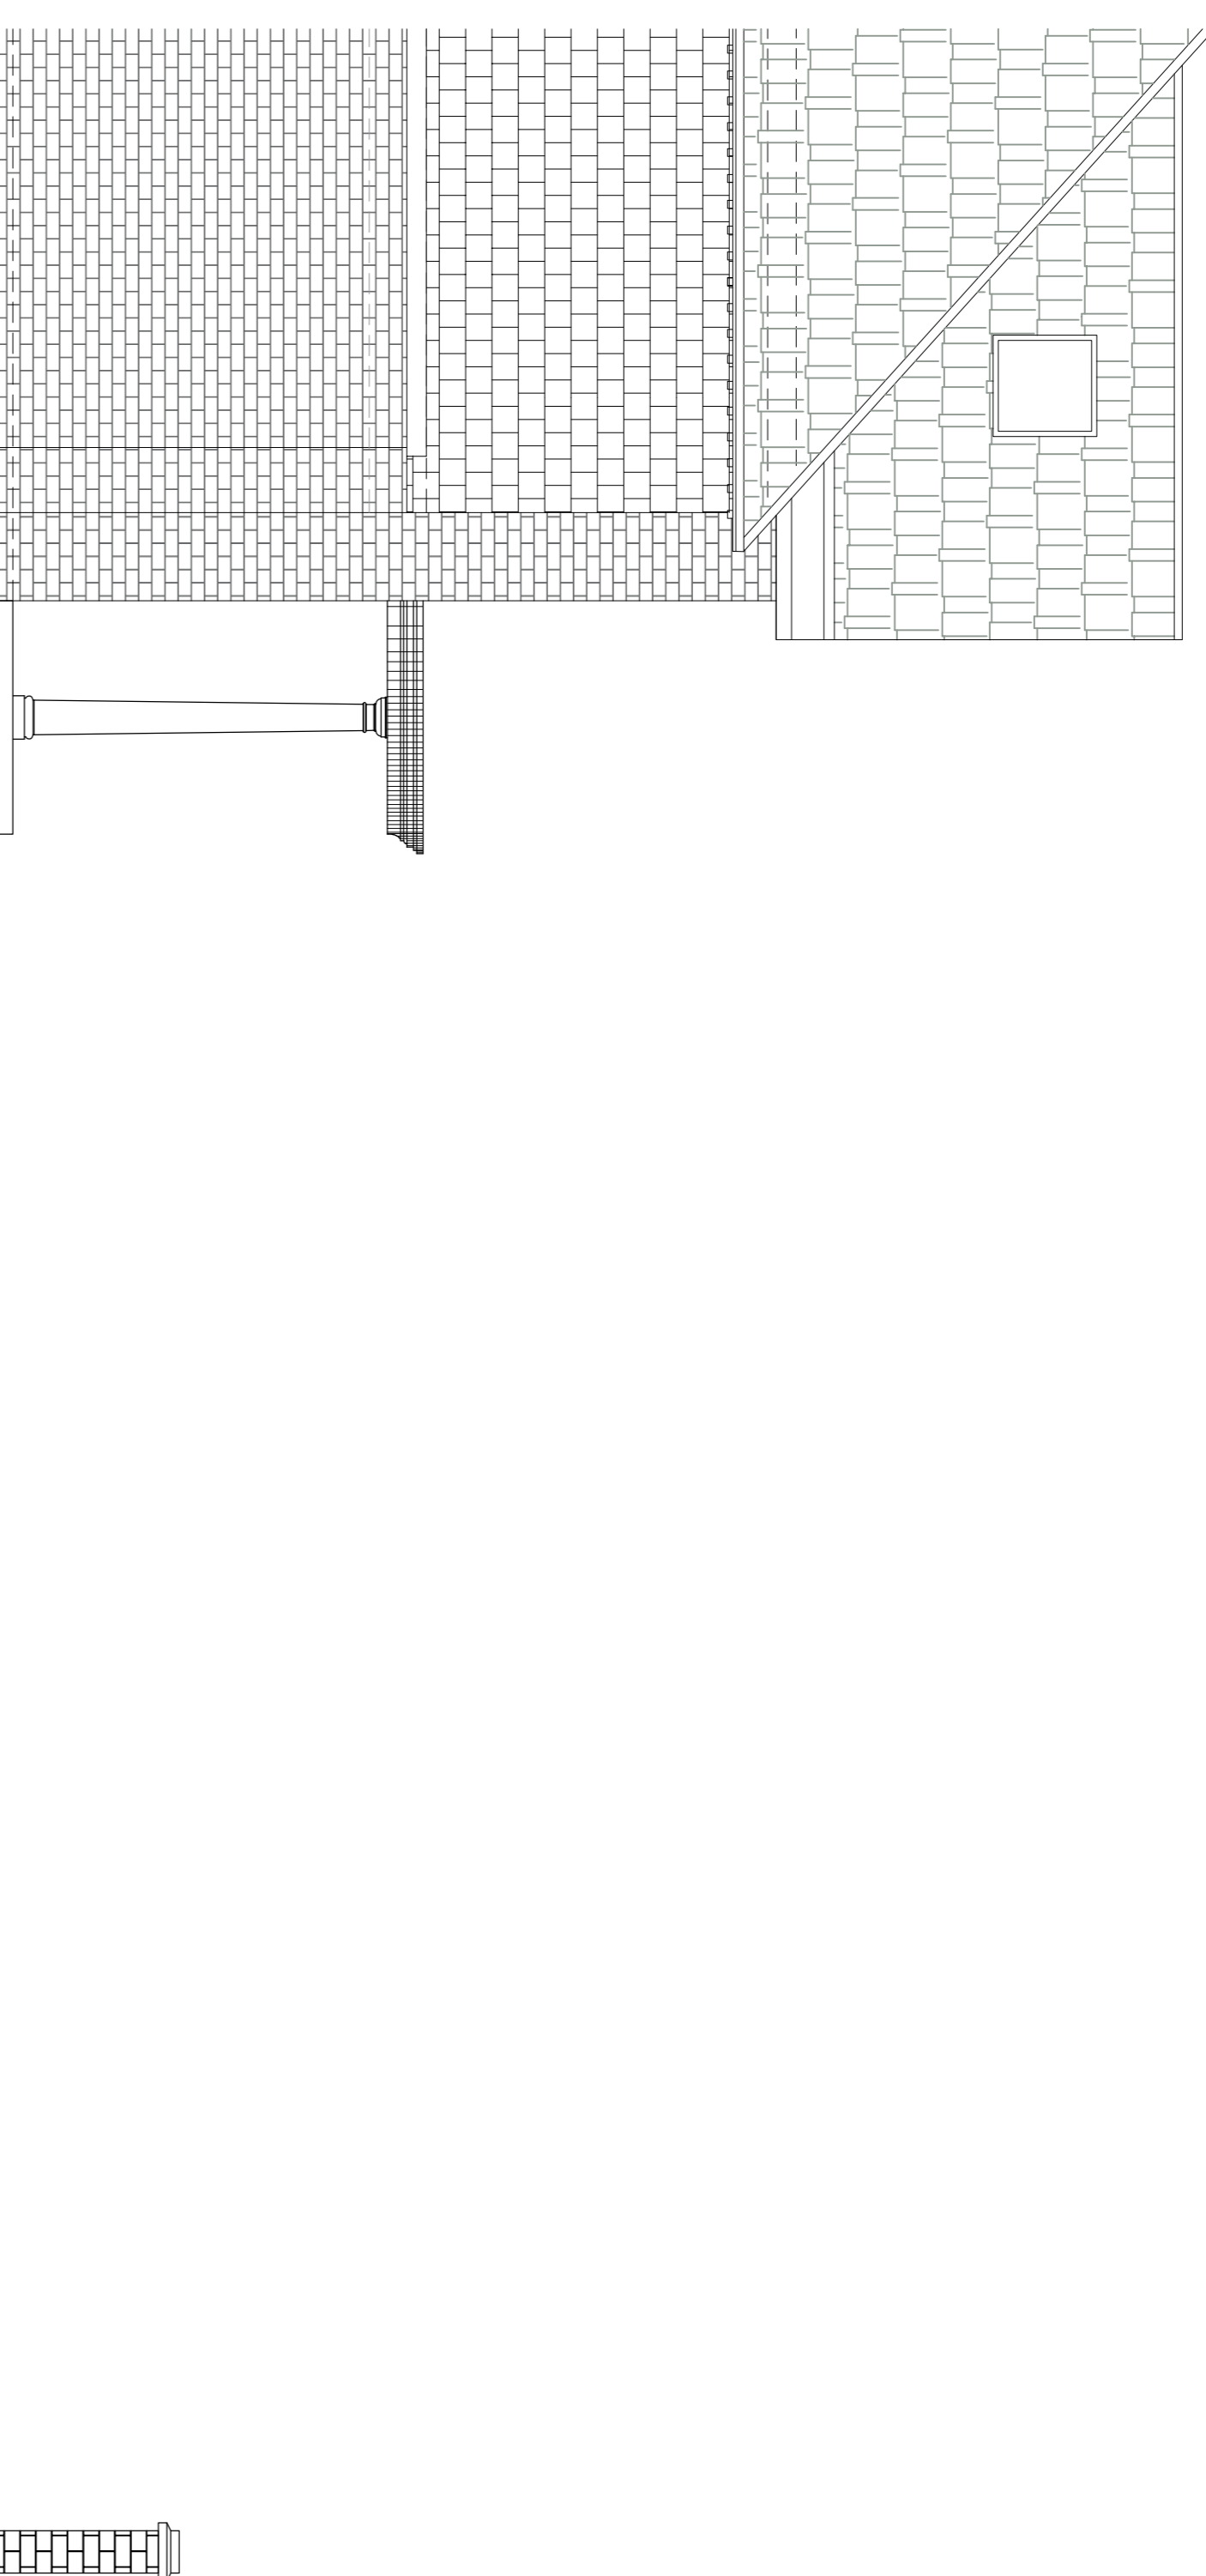


PROPOSED SIDE ELEVATION VIEW A

SCALE 1:50

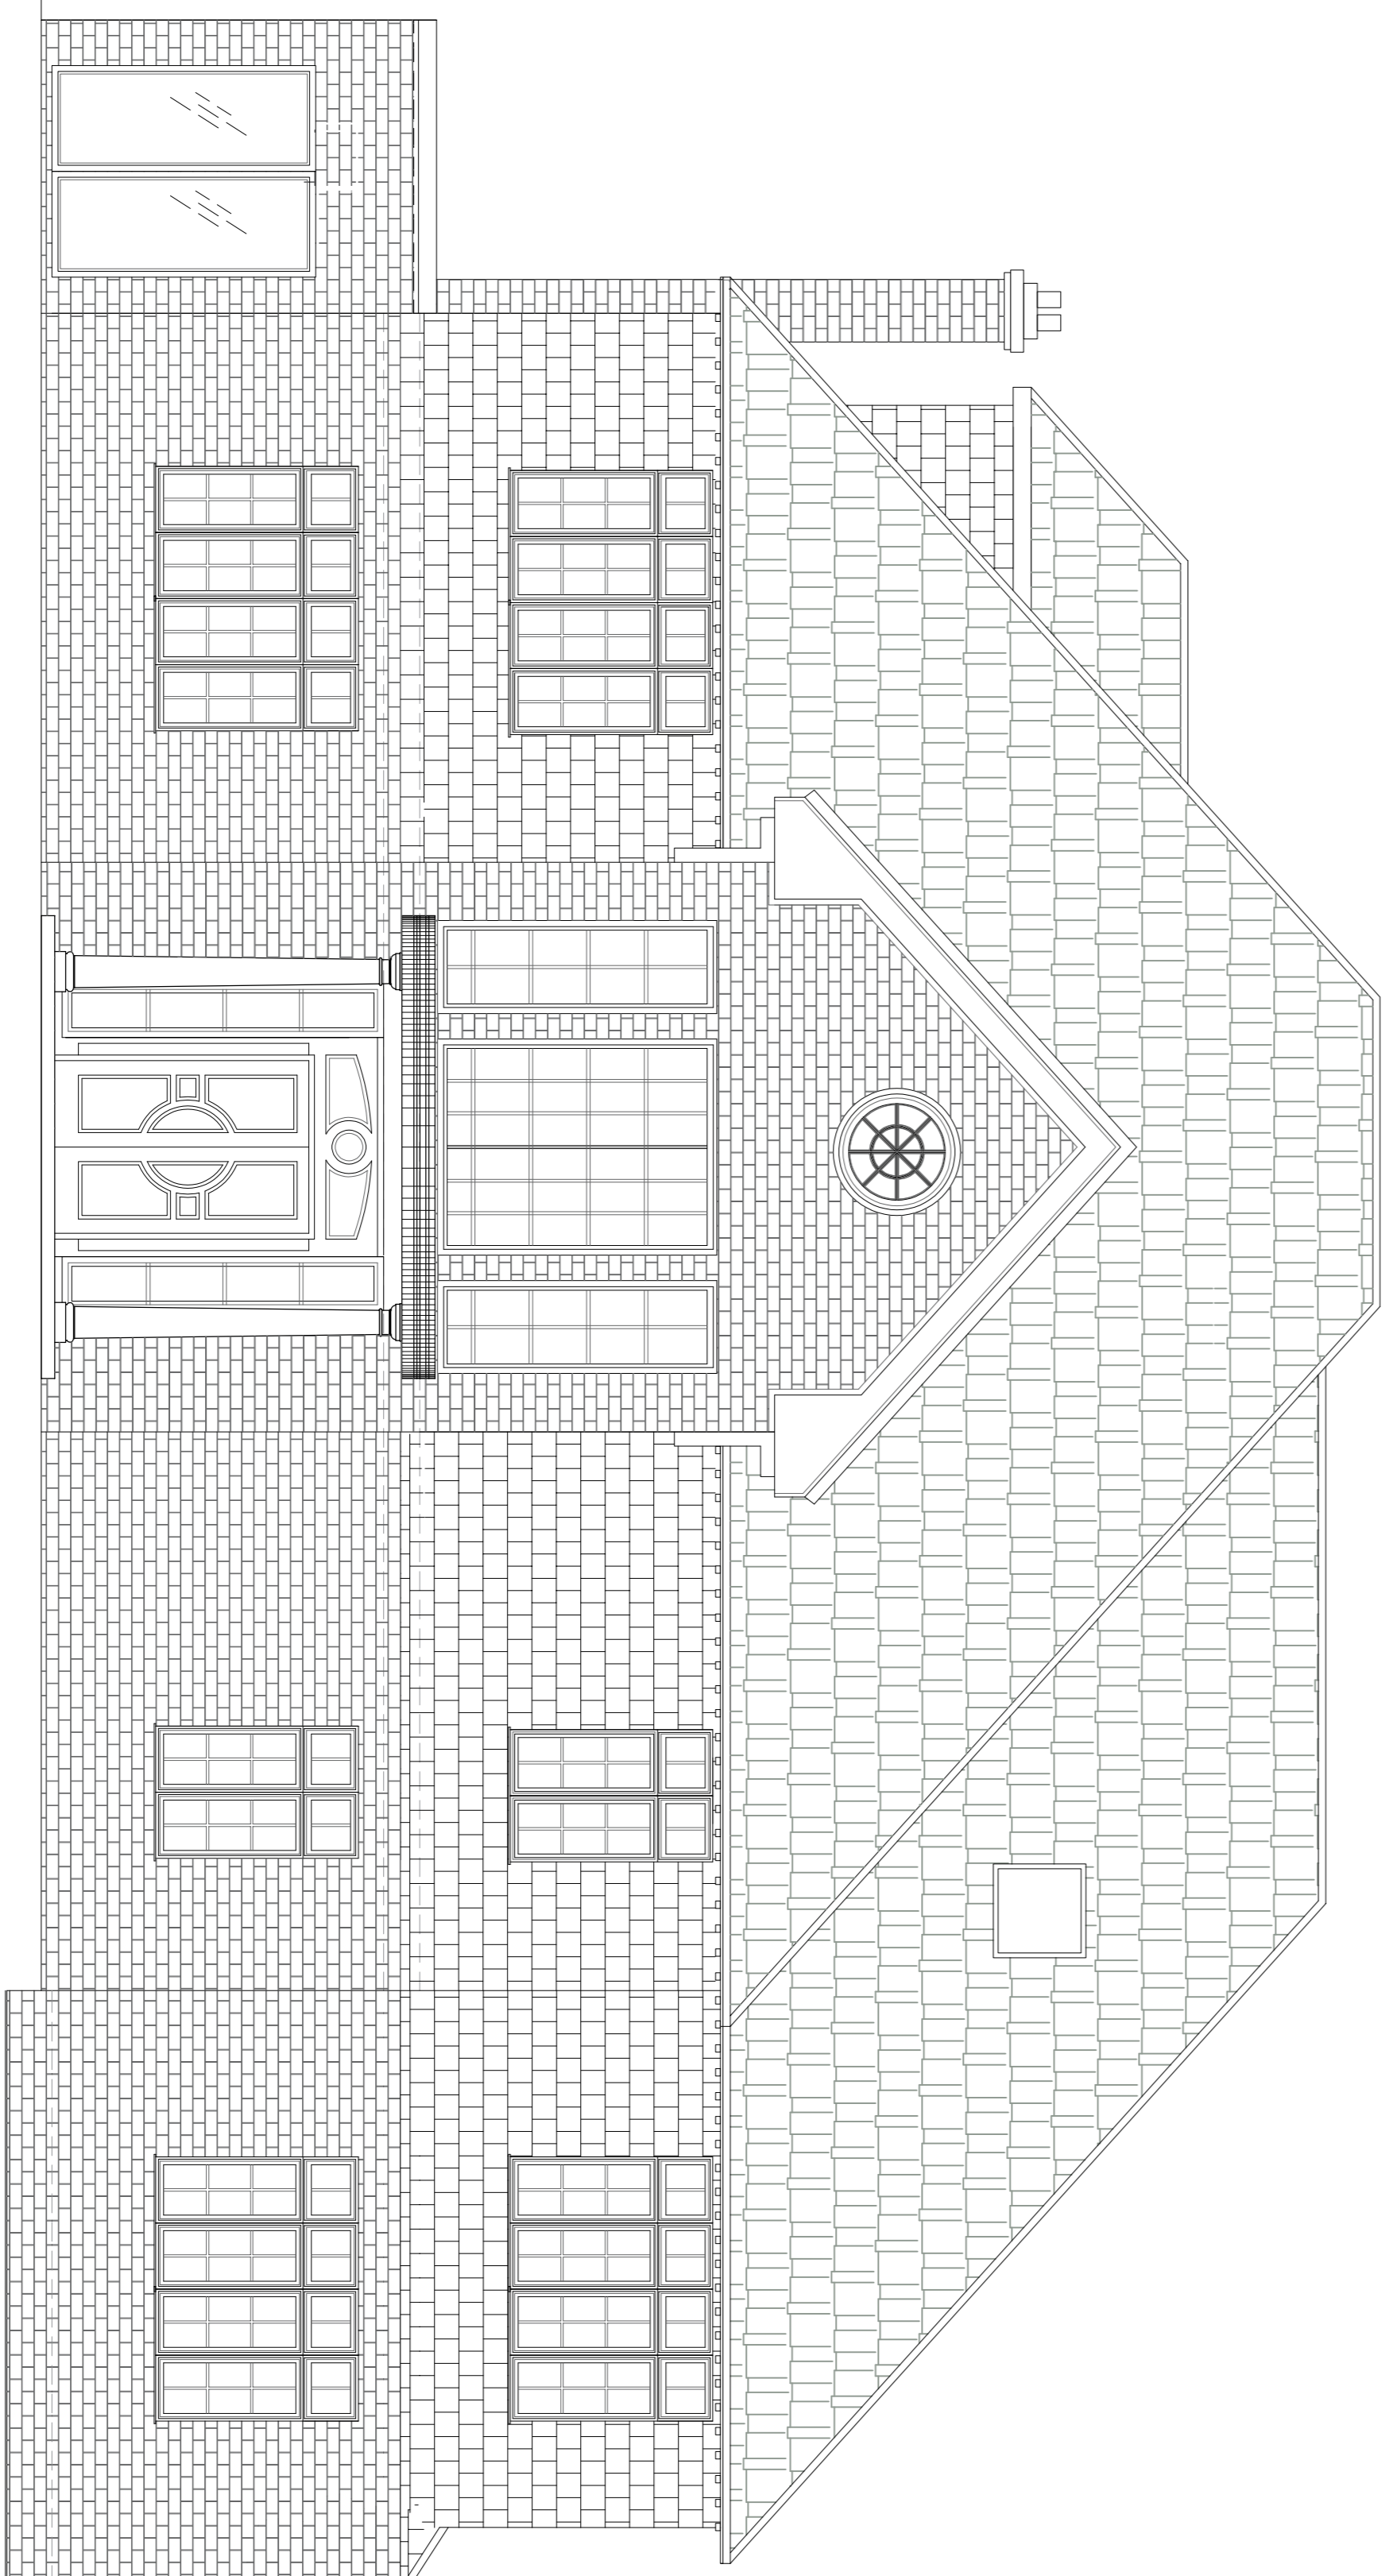


PROPOSED FRONT ELEVATION

SCALE 1:50

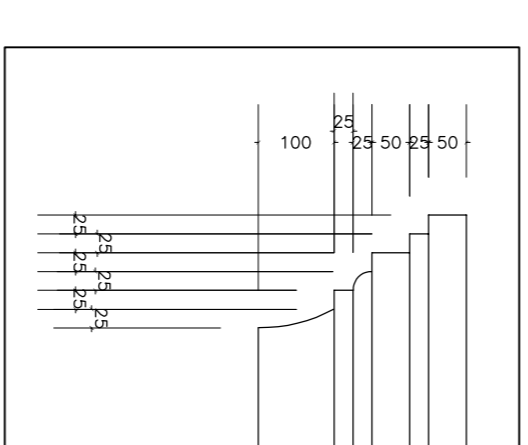


DETAIL B  
(SCALE 1:10)

 

Demolition line

Do not scale off the drawings (scale only for planning purposes).

 notcity design www.notcitydesign.com 0207 462 100 074 6010 320		ARCH/CLIENT BC	Drawn BC
Project Title 40 Burdon Lane Sutton Surrey SM2 7PT		Checked SP	Scale 1:50
Drawing Title PROPOSED ELEVATIONS		Project No. 2313	Drawing No. P-03
		Site A1	Rev. -