




EXISTING SITE PLAN  
SCALE 1:100

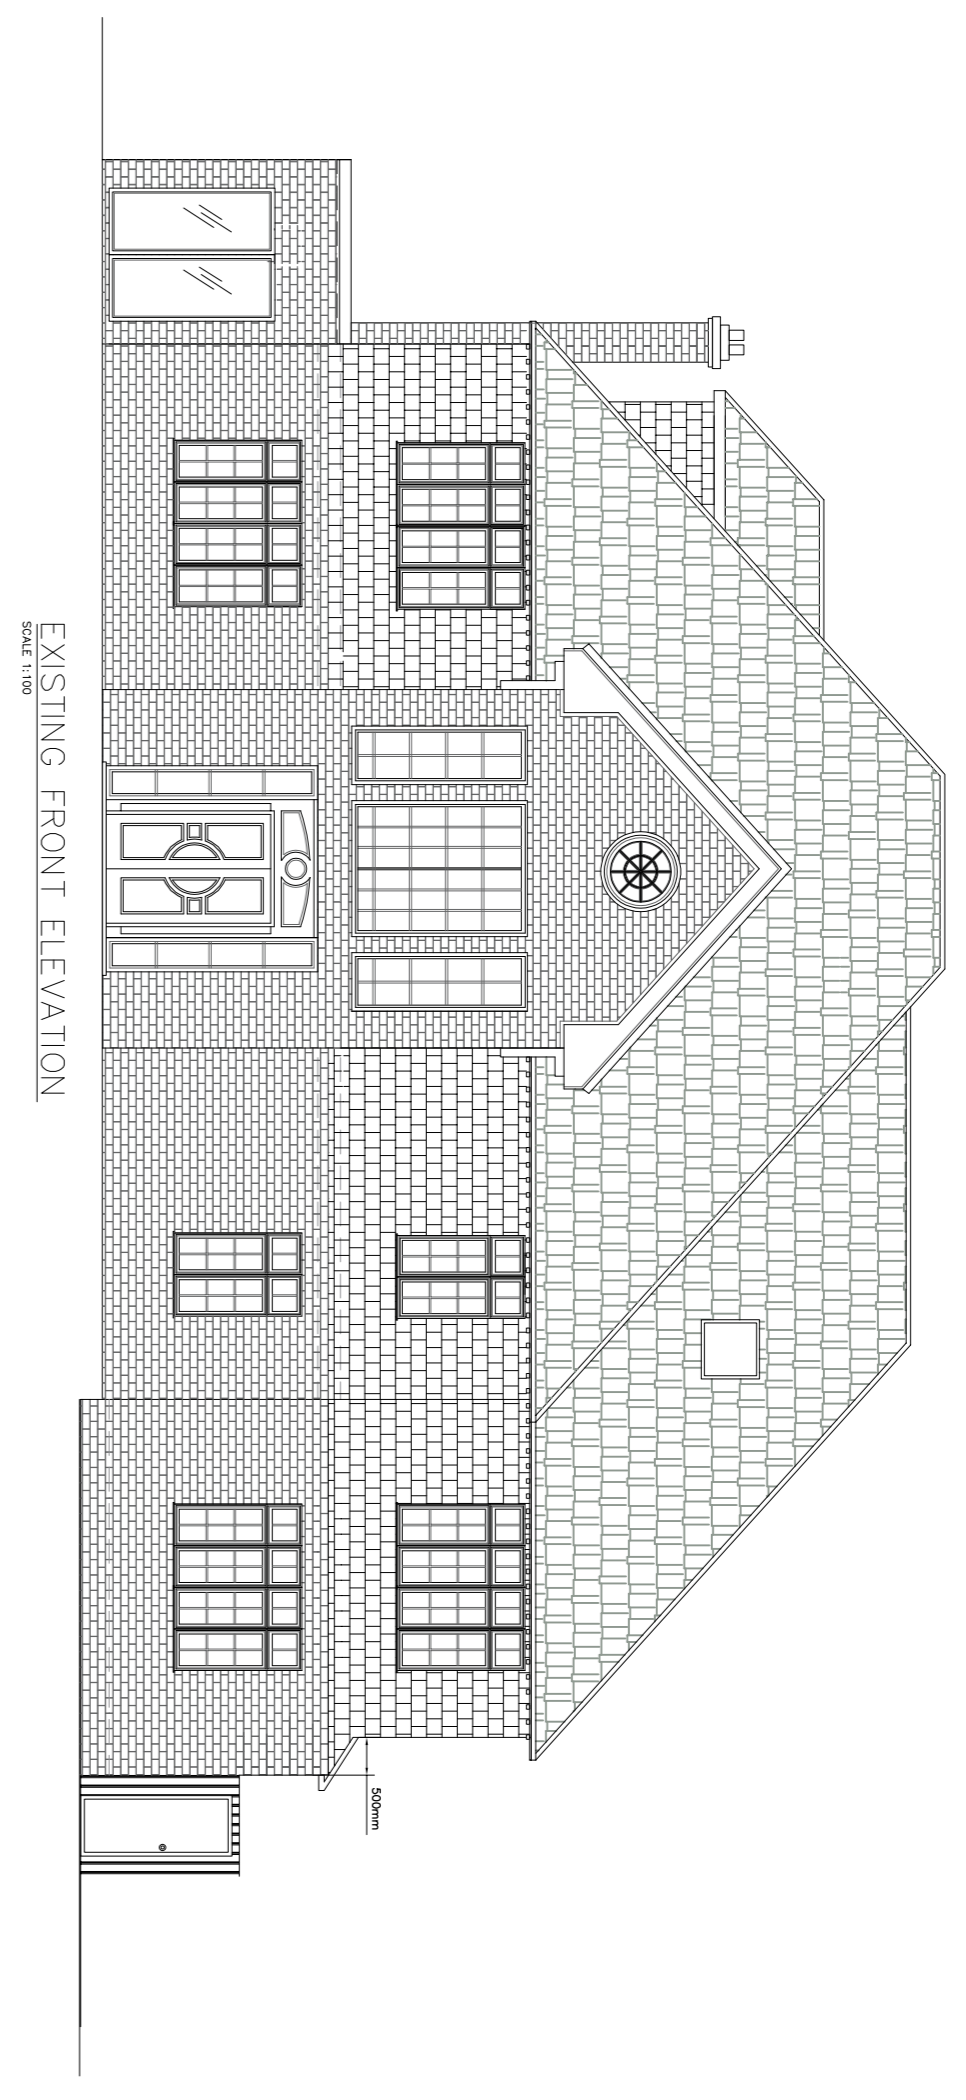


EXISTING FRONT ELEVATION  
SCALE 1:50

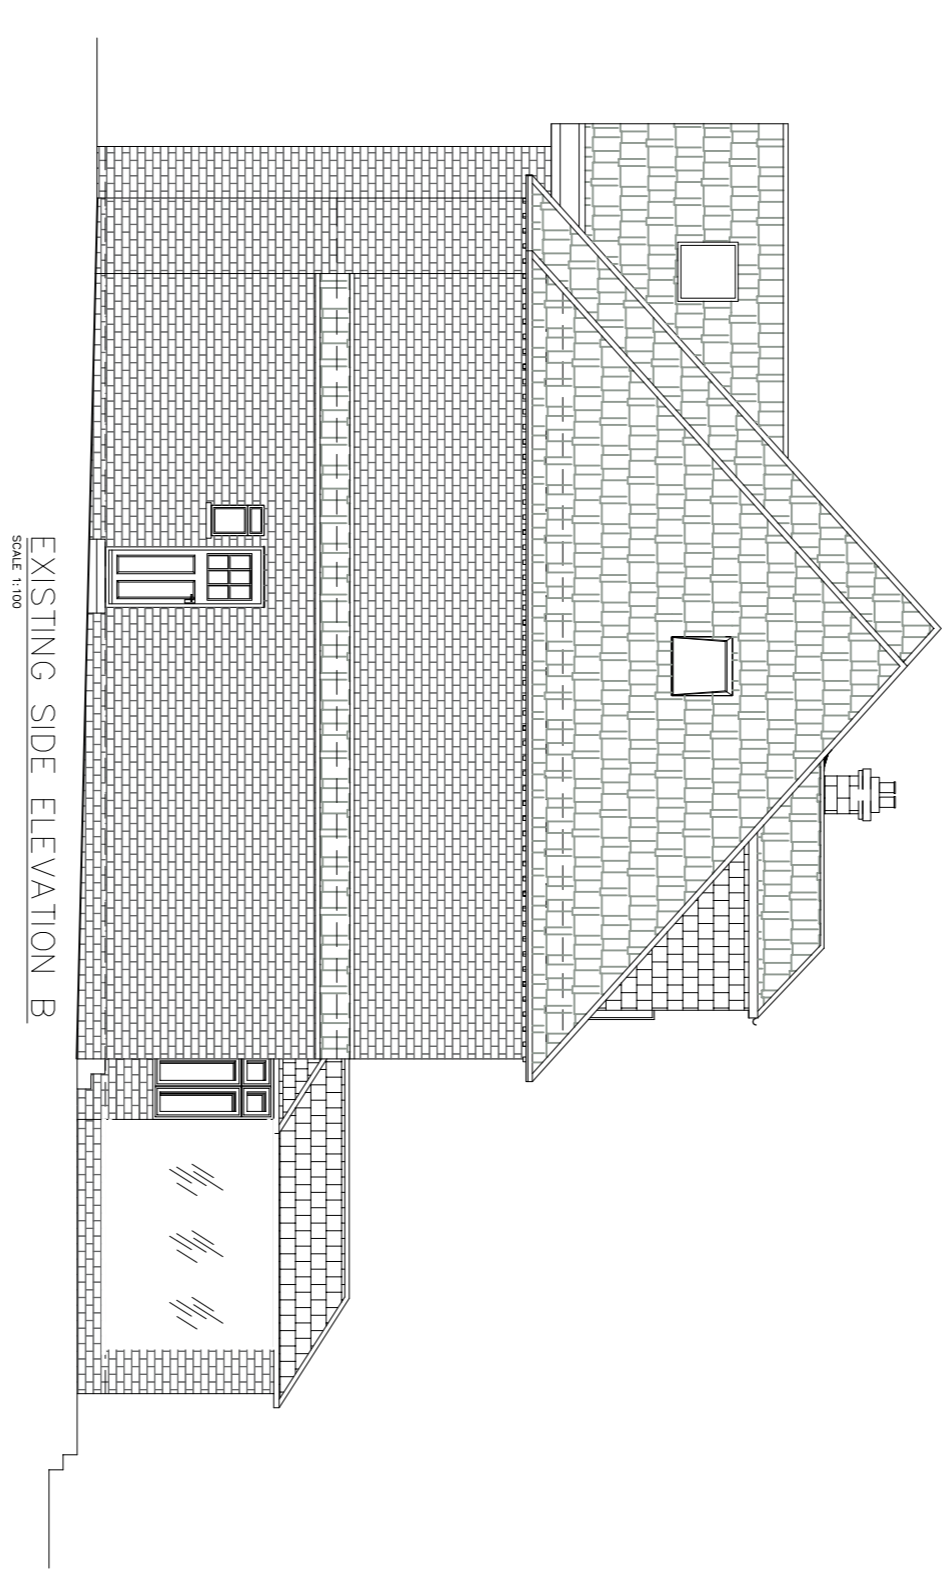

EXISTING SIDE ELEVATION B  
SCALE 1:50

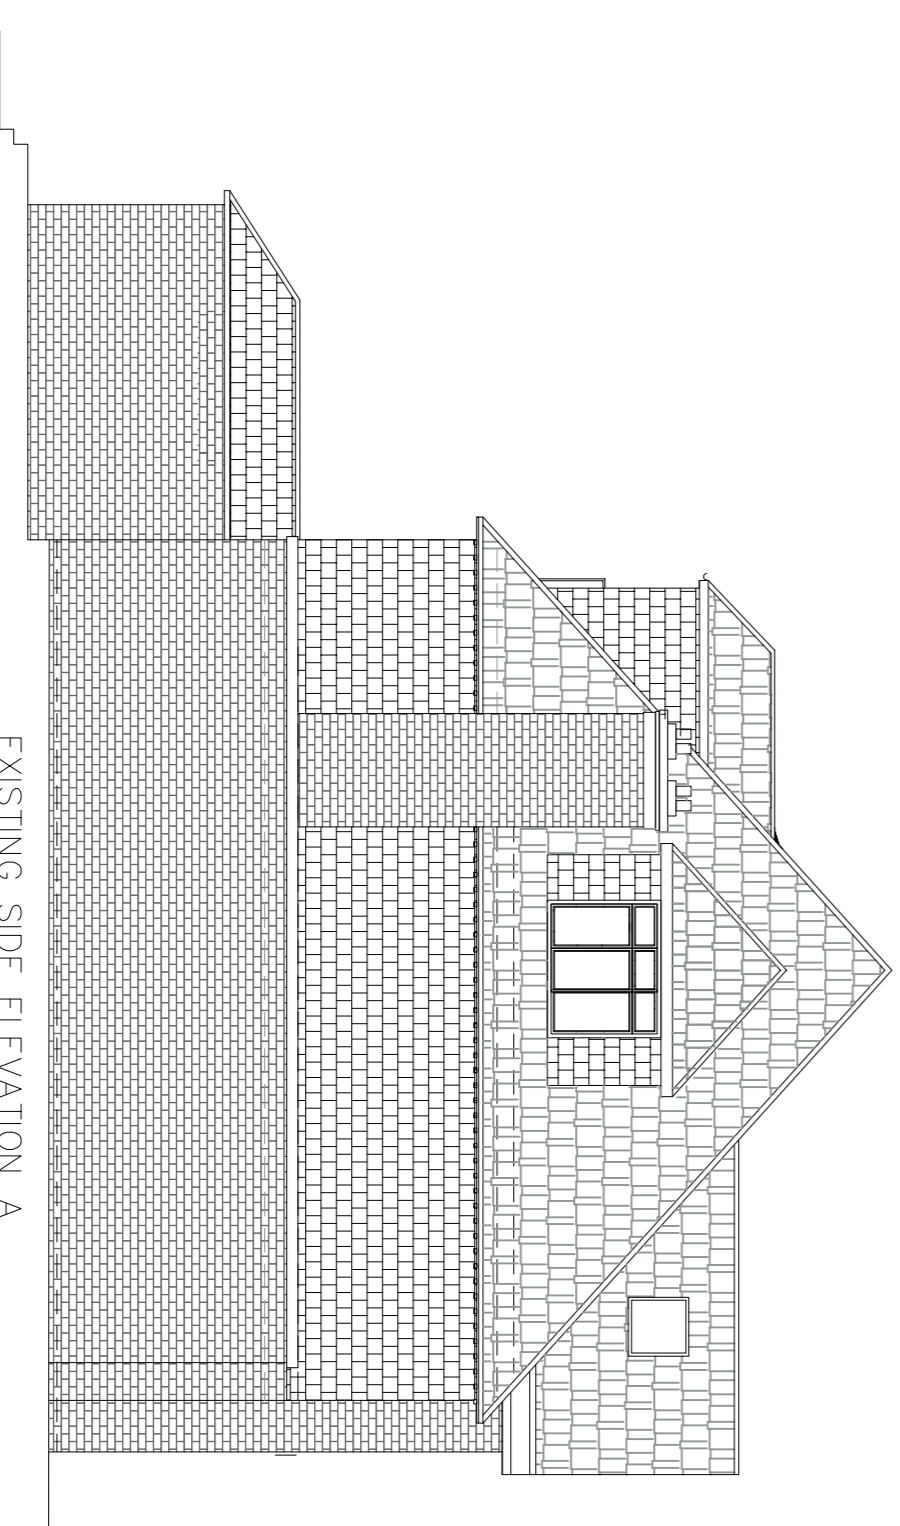

EXISTING SIDE ELEVATION A  
SCALE 1:50

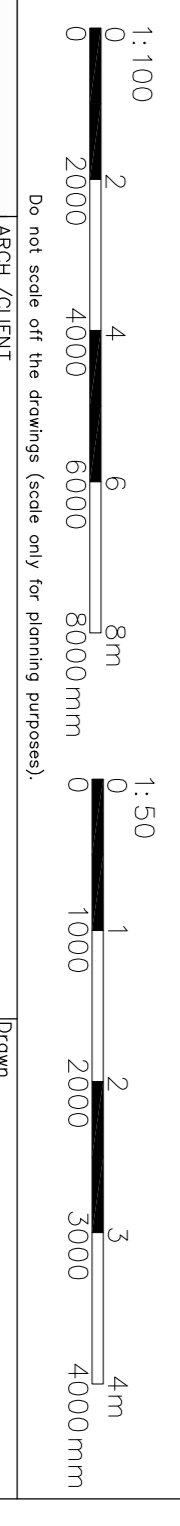

Demolition line

 www.molybdenumdesign.com 0207 462 100 074 6010 260	Project Title	40 Burdon Lane Sutton Surrey SM2 7PT	Drawn	BC
	Drawing Title	PROPOSED FLOOR PLAN AND ELEVATION	Checked	SP
	Scale	1:100	Size	A1
	Project No.	2313	Drawing No.	P-01
			Rev.	-