


Proposed Ground Floor Layout

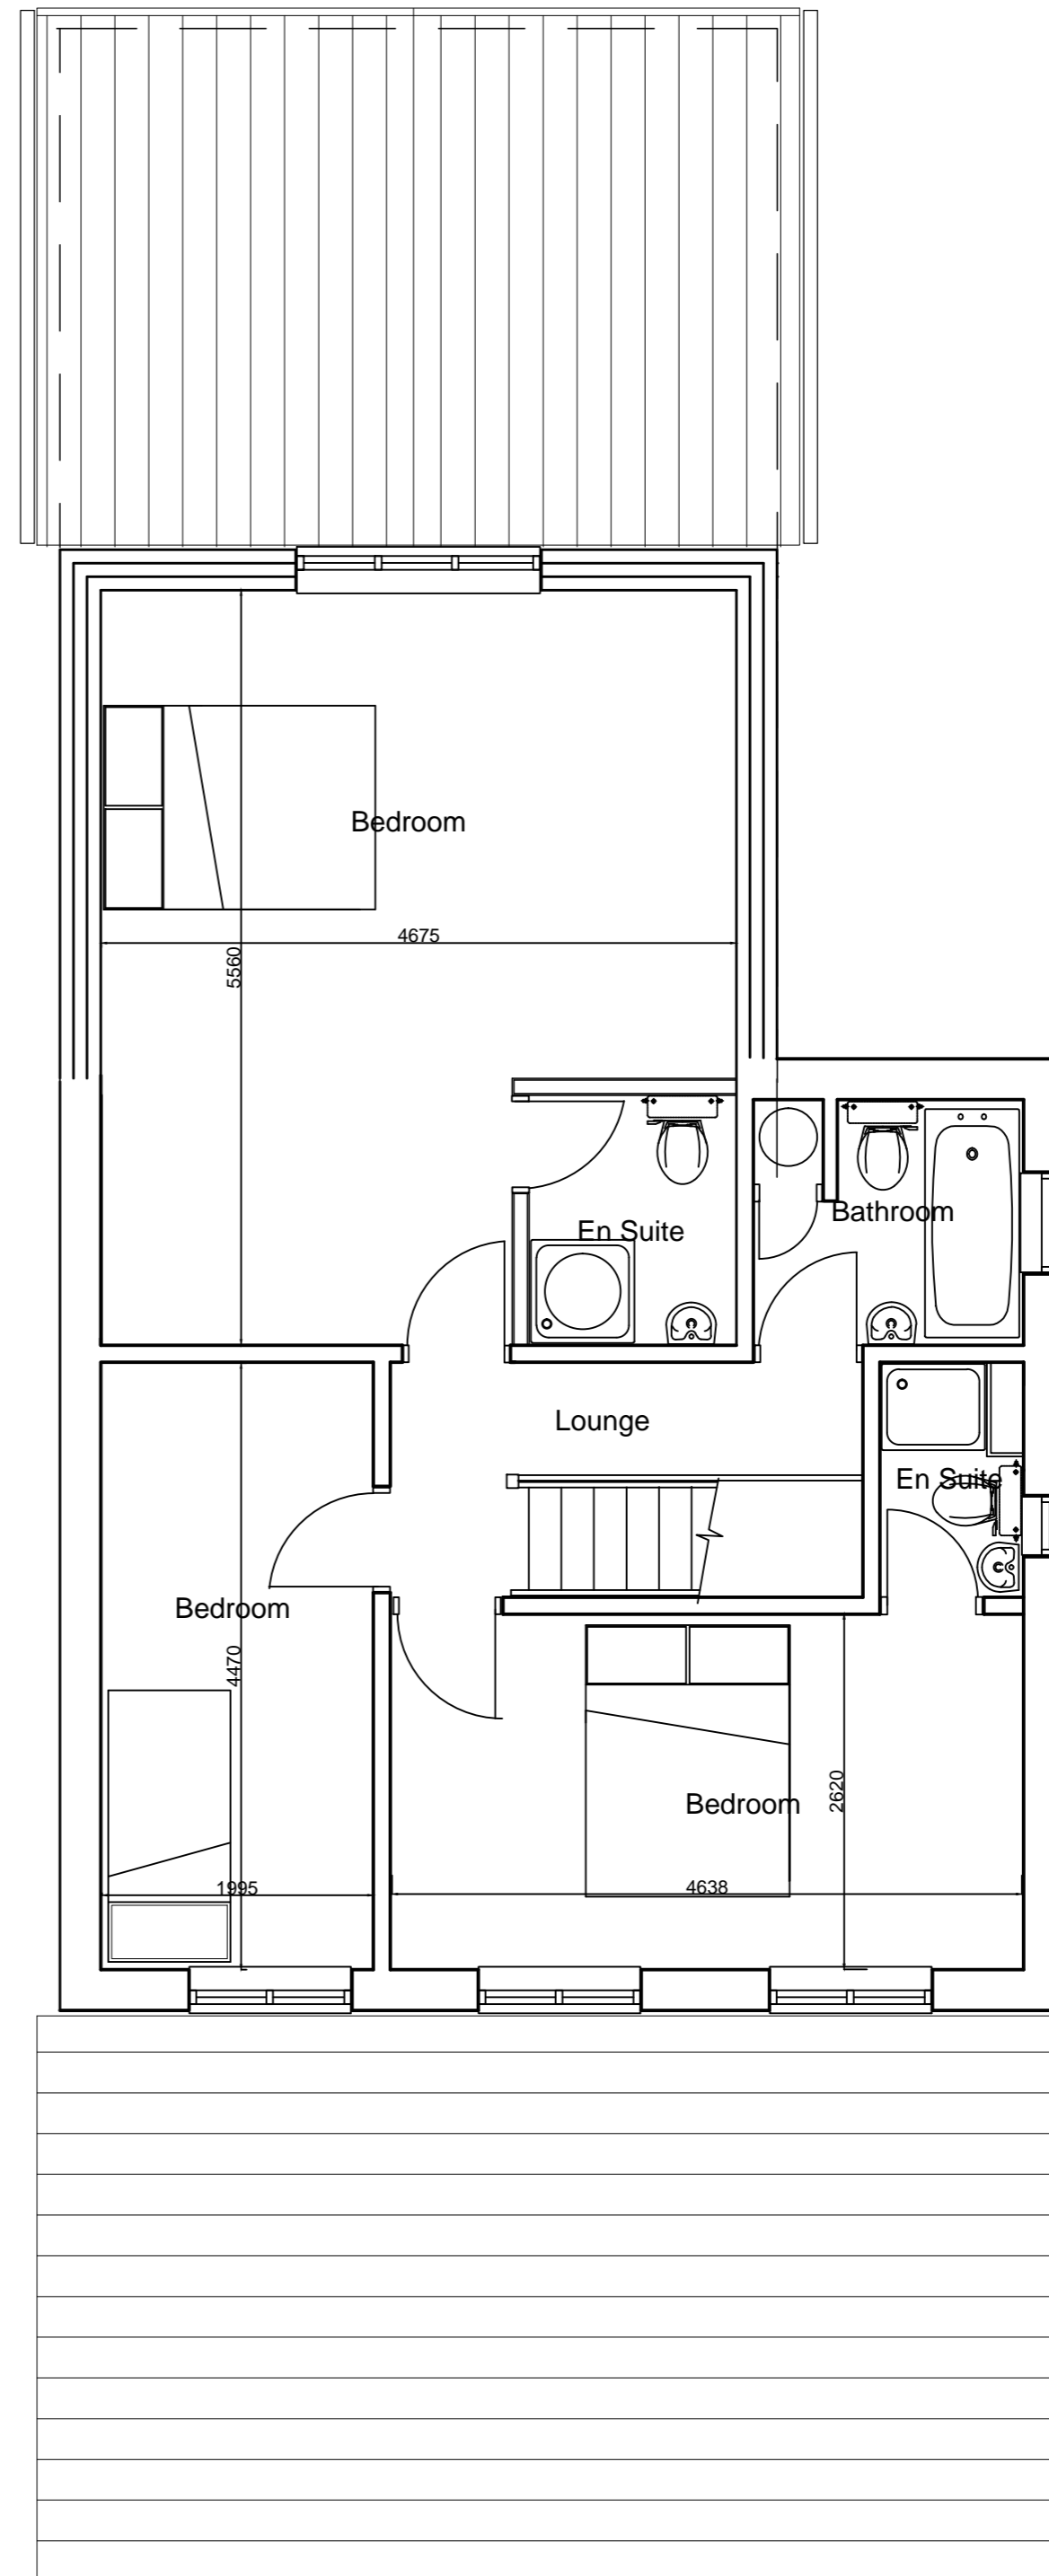

Proposed First Floor Layout

Drawing
Proposed Ground Floor Plan

Address
19 Slaidburn Avenue
Rawtenstall
Client

Dwg No
15035.3

Scale
1:50 © A2

DJ Hancock Design
22 Croft Street
Bacup
Lancashire
Tel 01706 563502
Mob 07599 008 791