




Existing Front Elevation

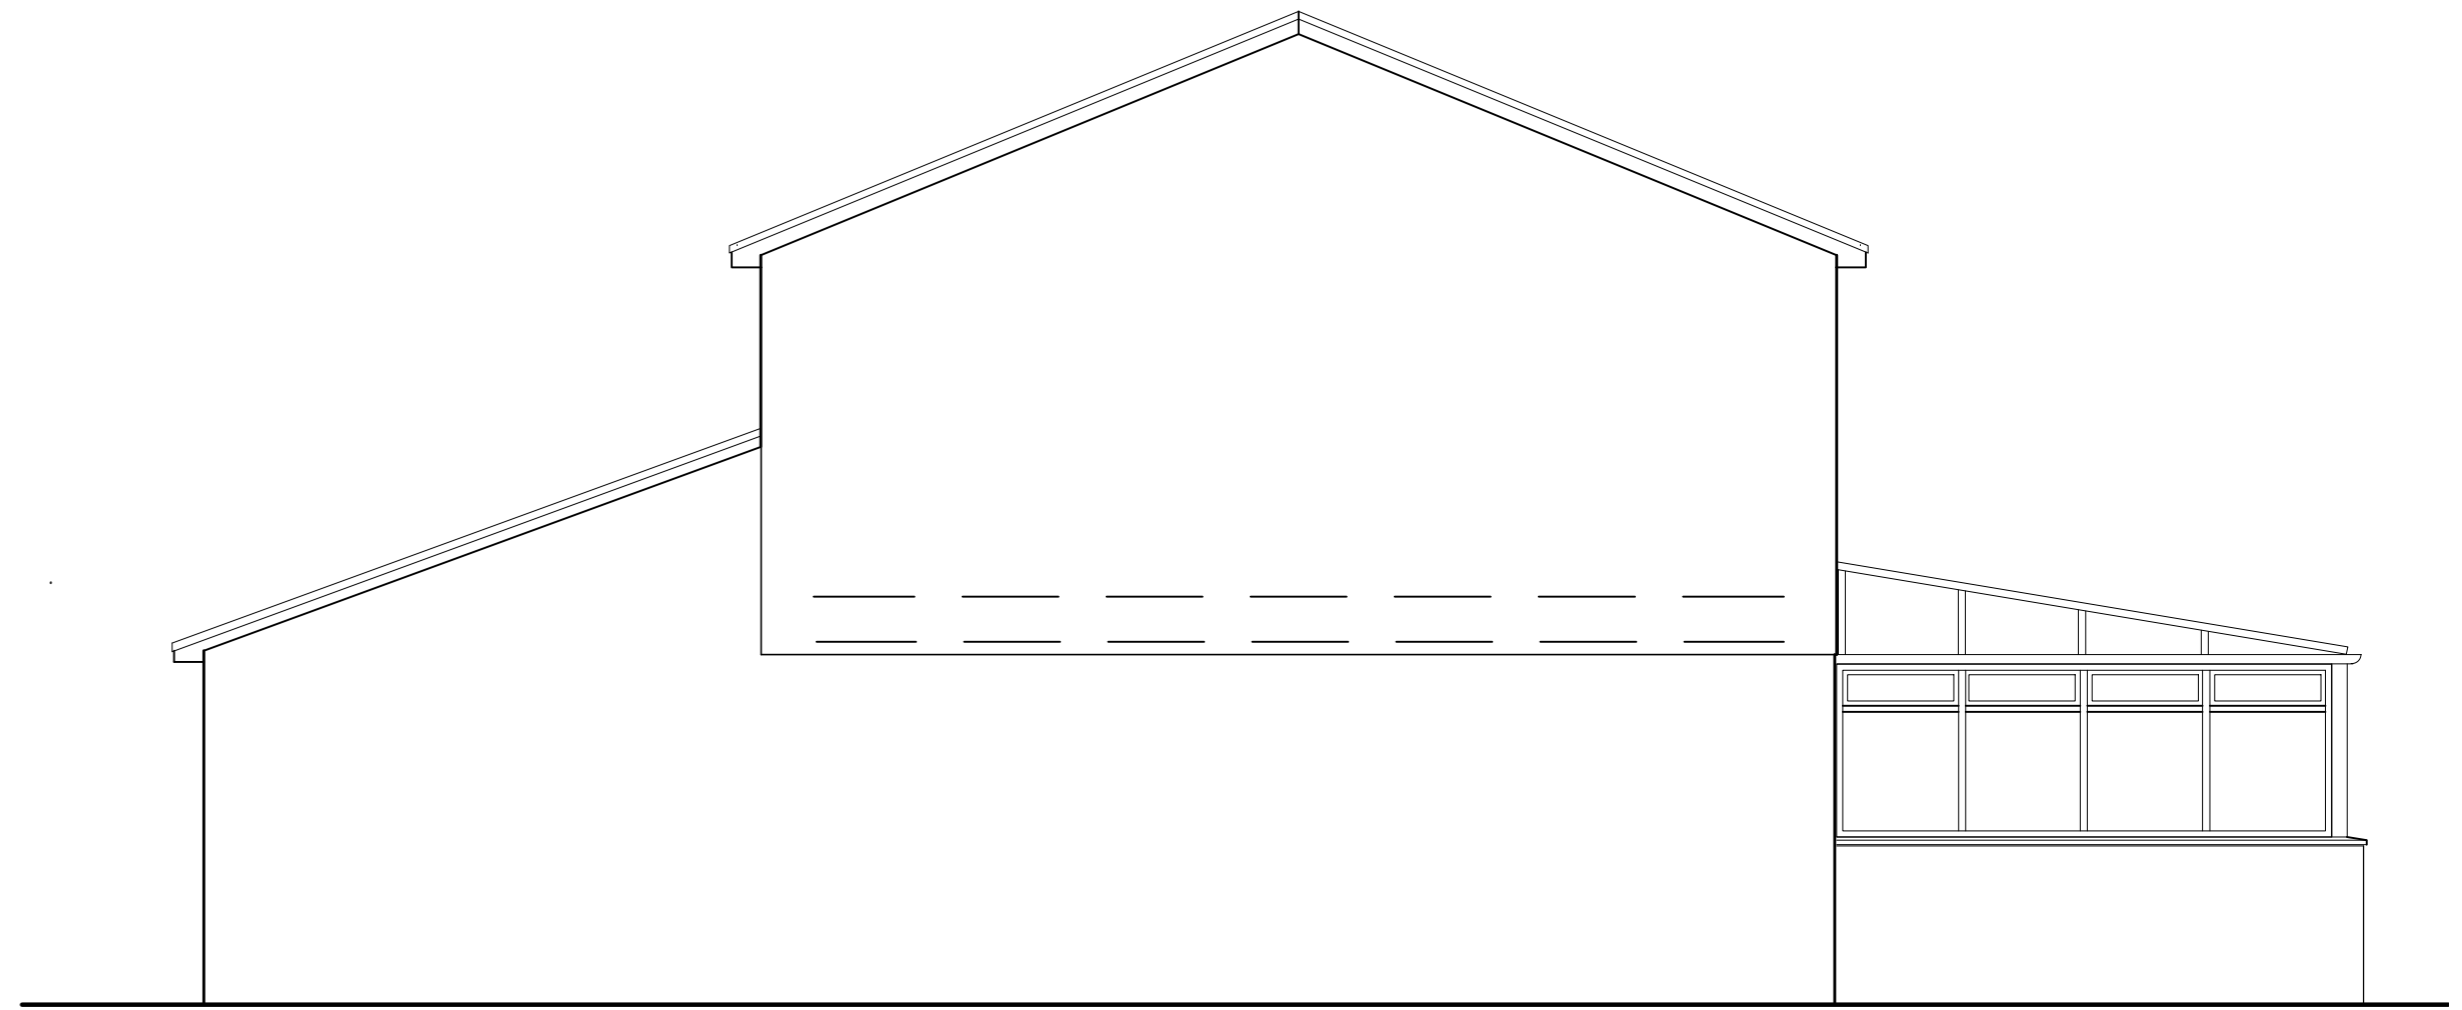

Existing Side Elevation 1

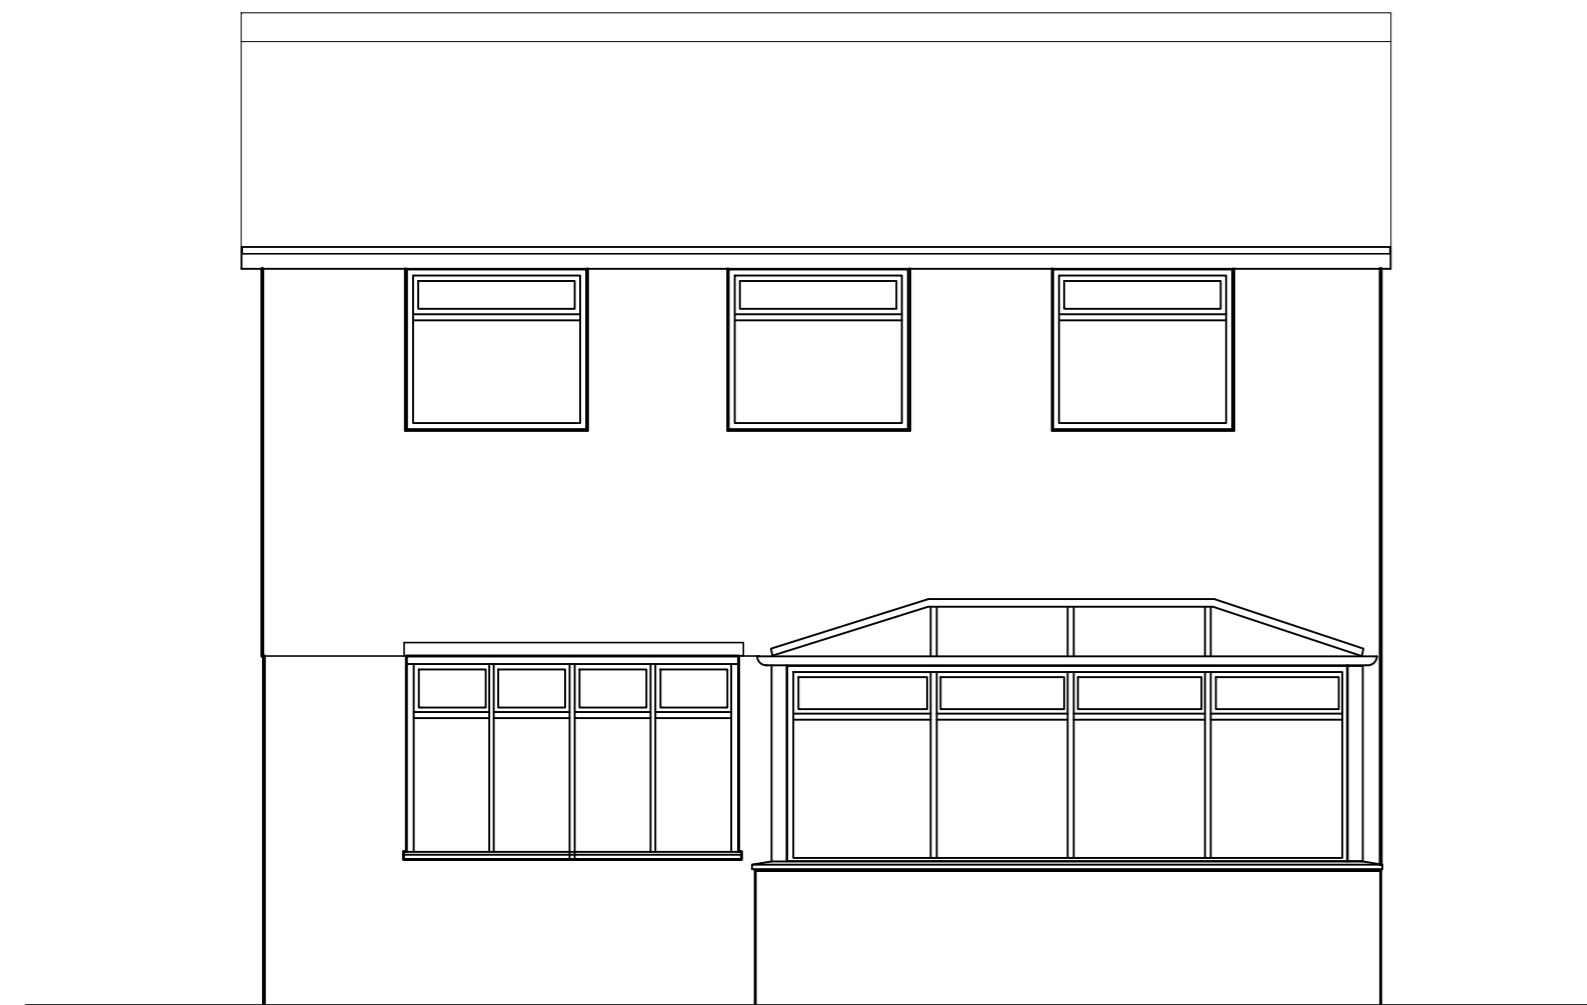

Existing Rear Elevation

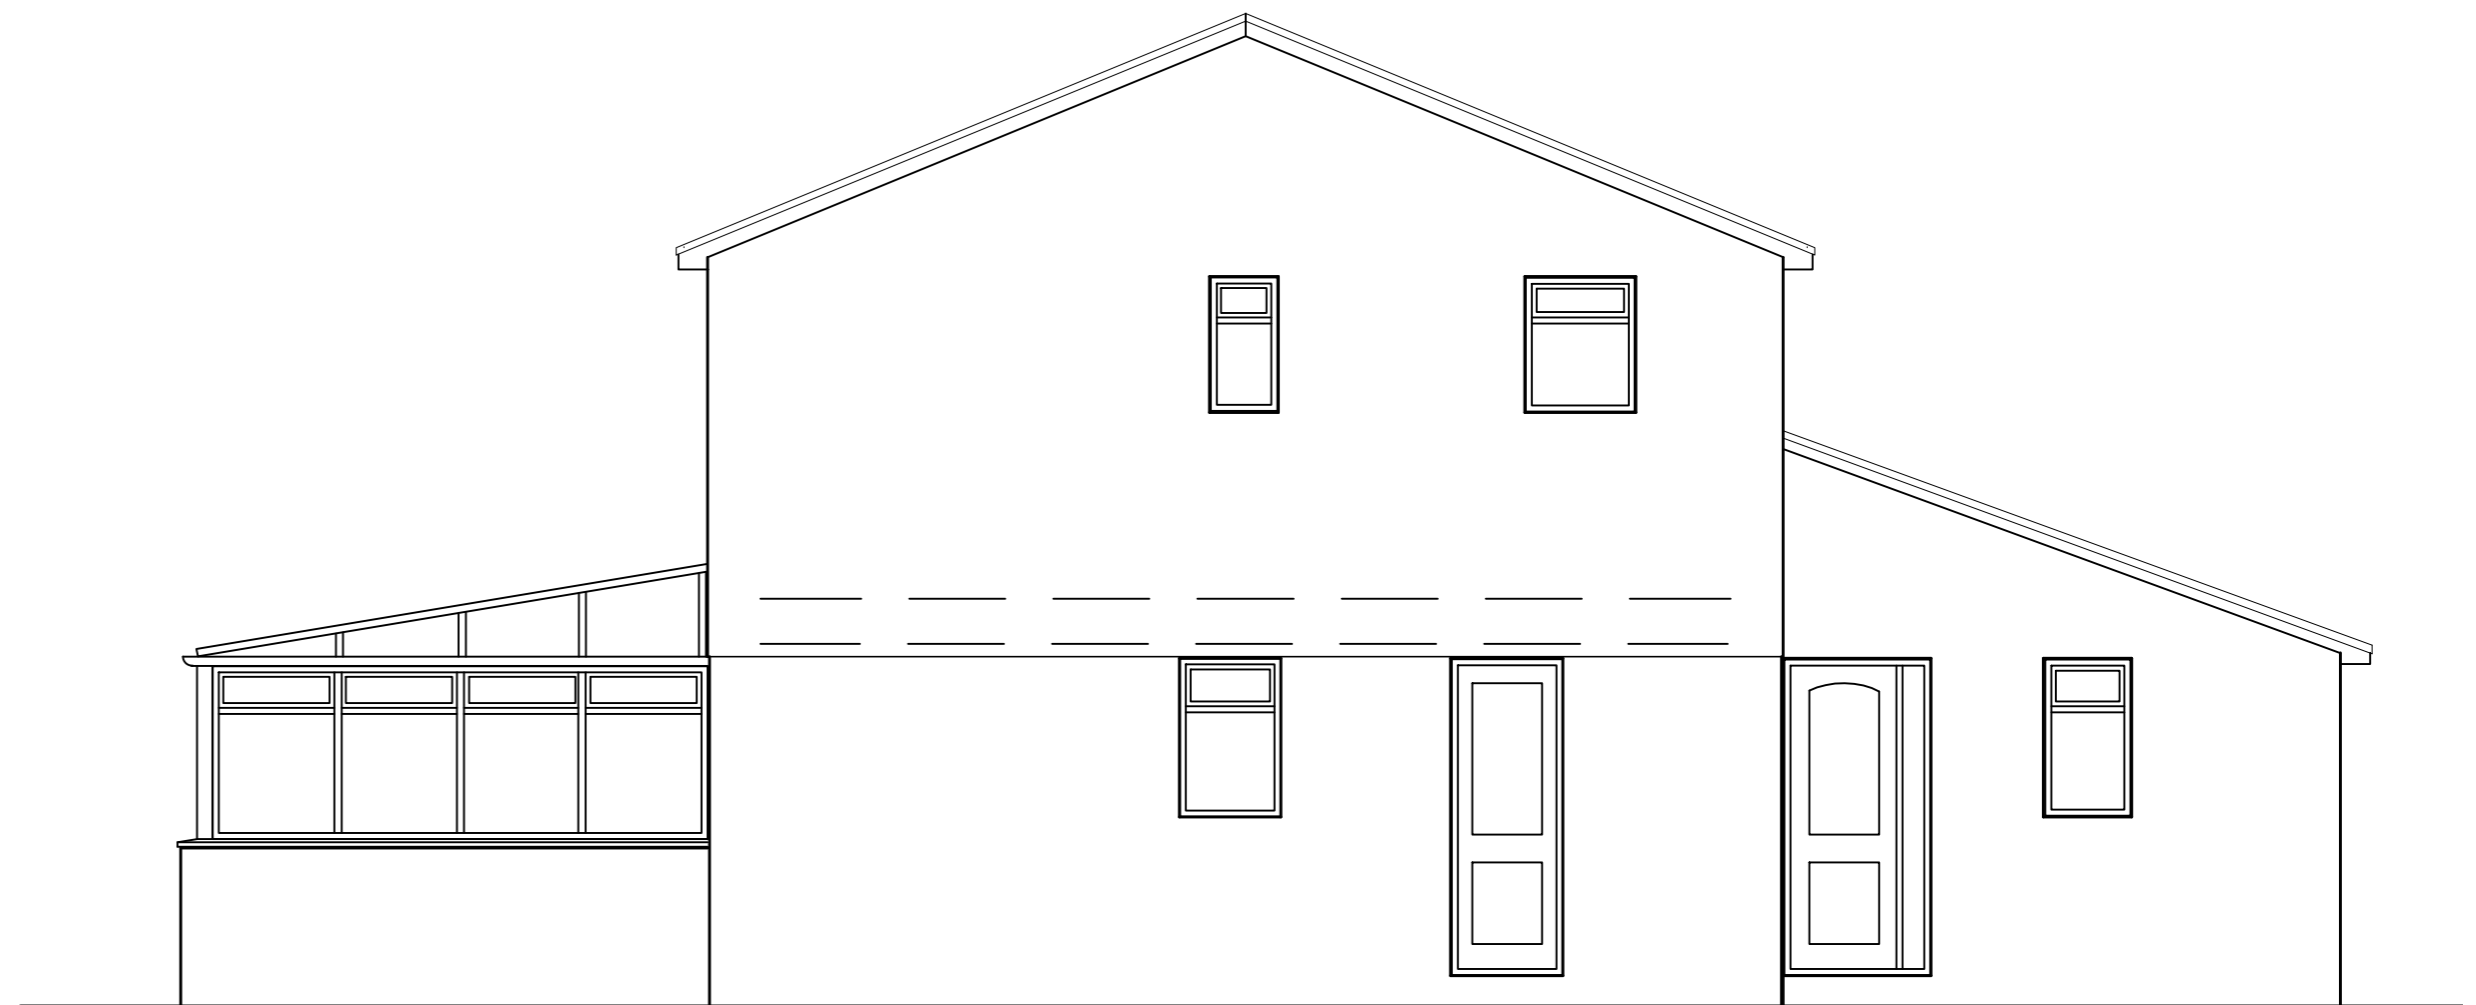

Existing Side Elevation 2

Drawing  
Existing Elevations

Address  
19 Slaidburn Avenue  
Rawtenstall  
Client

Dwg No  
15035.2  
Scale  
1:50 @ A2

**DJ Hancock Design**  
**22 Croft Street**  
**Bacup**  
**Lancashire**  
**Tel 01706 563502**  
**Mob 07599 008 791**