



Notes:



Proposed Front Elevation

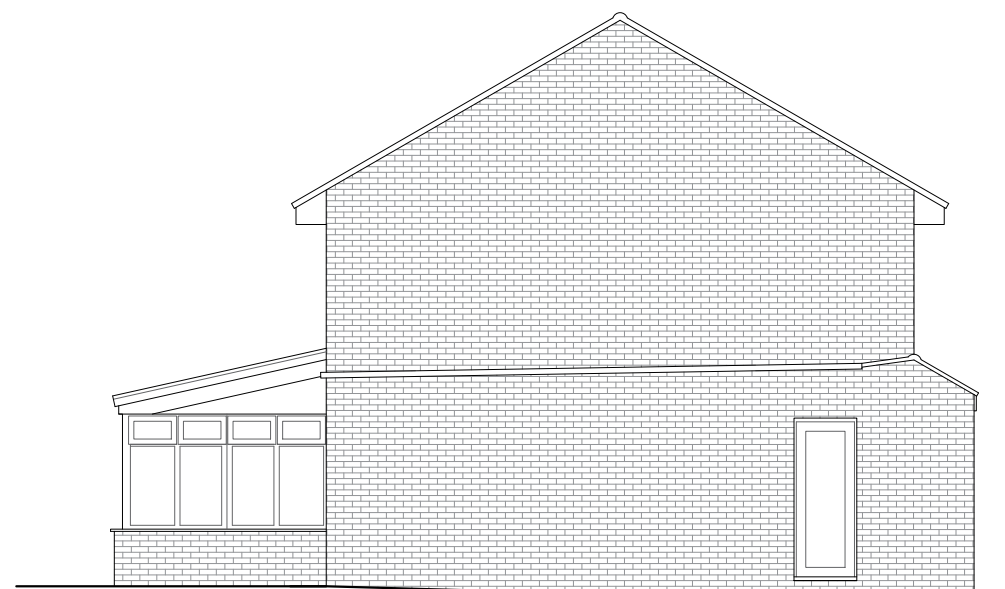

Proposed Side Elevation

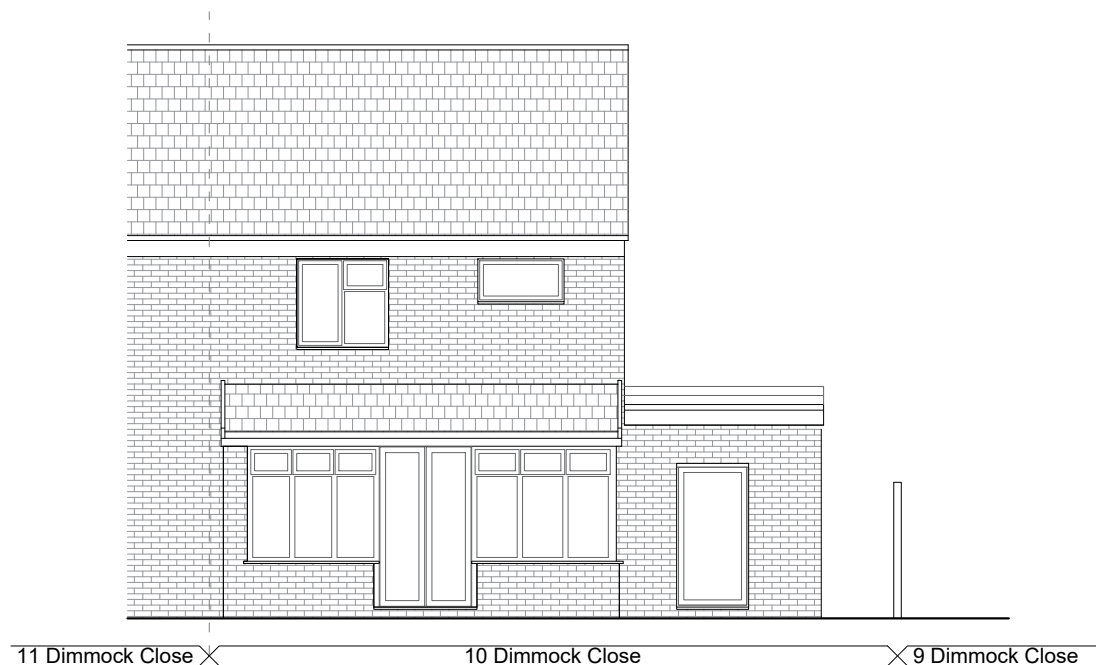

Proposed Rear Elevation

Key:

Key Plan:

Issued for Planning

Revision:	Rev By:	Checked By:
A. 22.08.2023	EGT	GM



01892 831 600
 www.bloomfieldsltd.co.uk
 drawing@bloomfieldsltd.co.uk

Client:
 F Archer

Project:
 Conversion of Garage

Site Address:
 10 Dimmock Close,
 Paddock Wood, Tonbridge,
 TN12 6HS

Scale: 1:100 @ A3
Drawn By: EGT

Date: 22.08.2023
Checked By: GM

Drawing Title:
 Proposed Elevations

St: | Job No: | Drawing No: | Rev:

P.3075.070.A

1:100

