

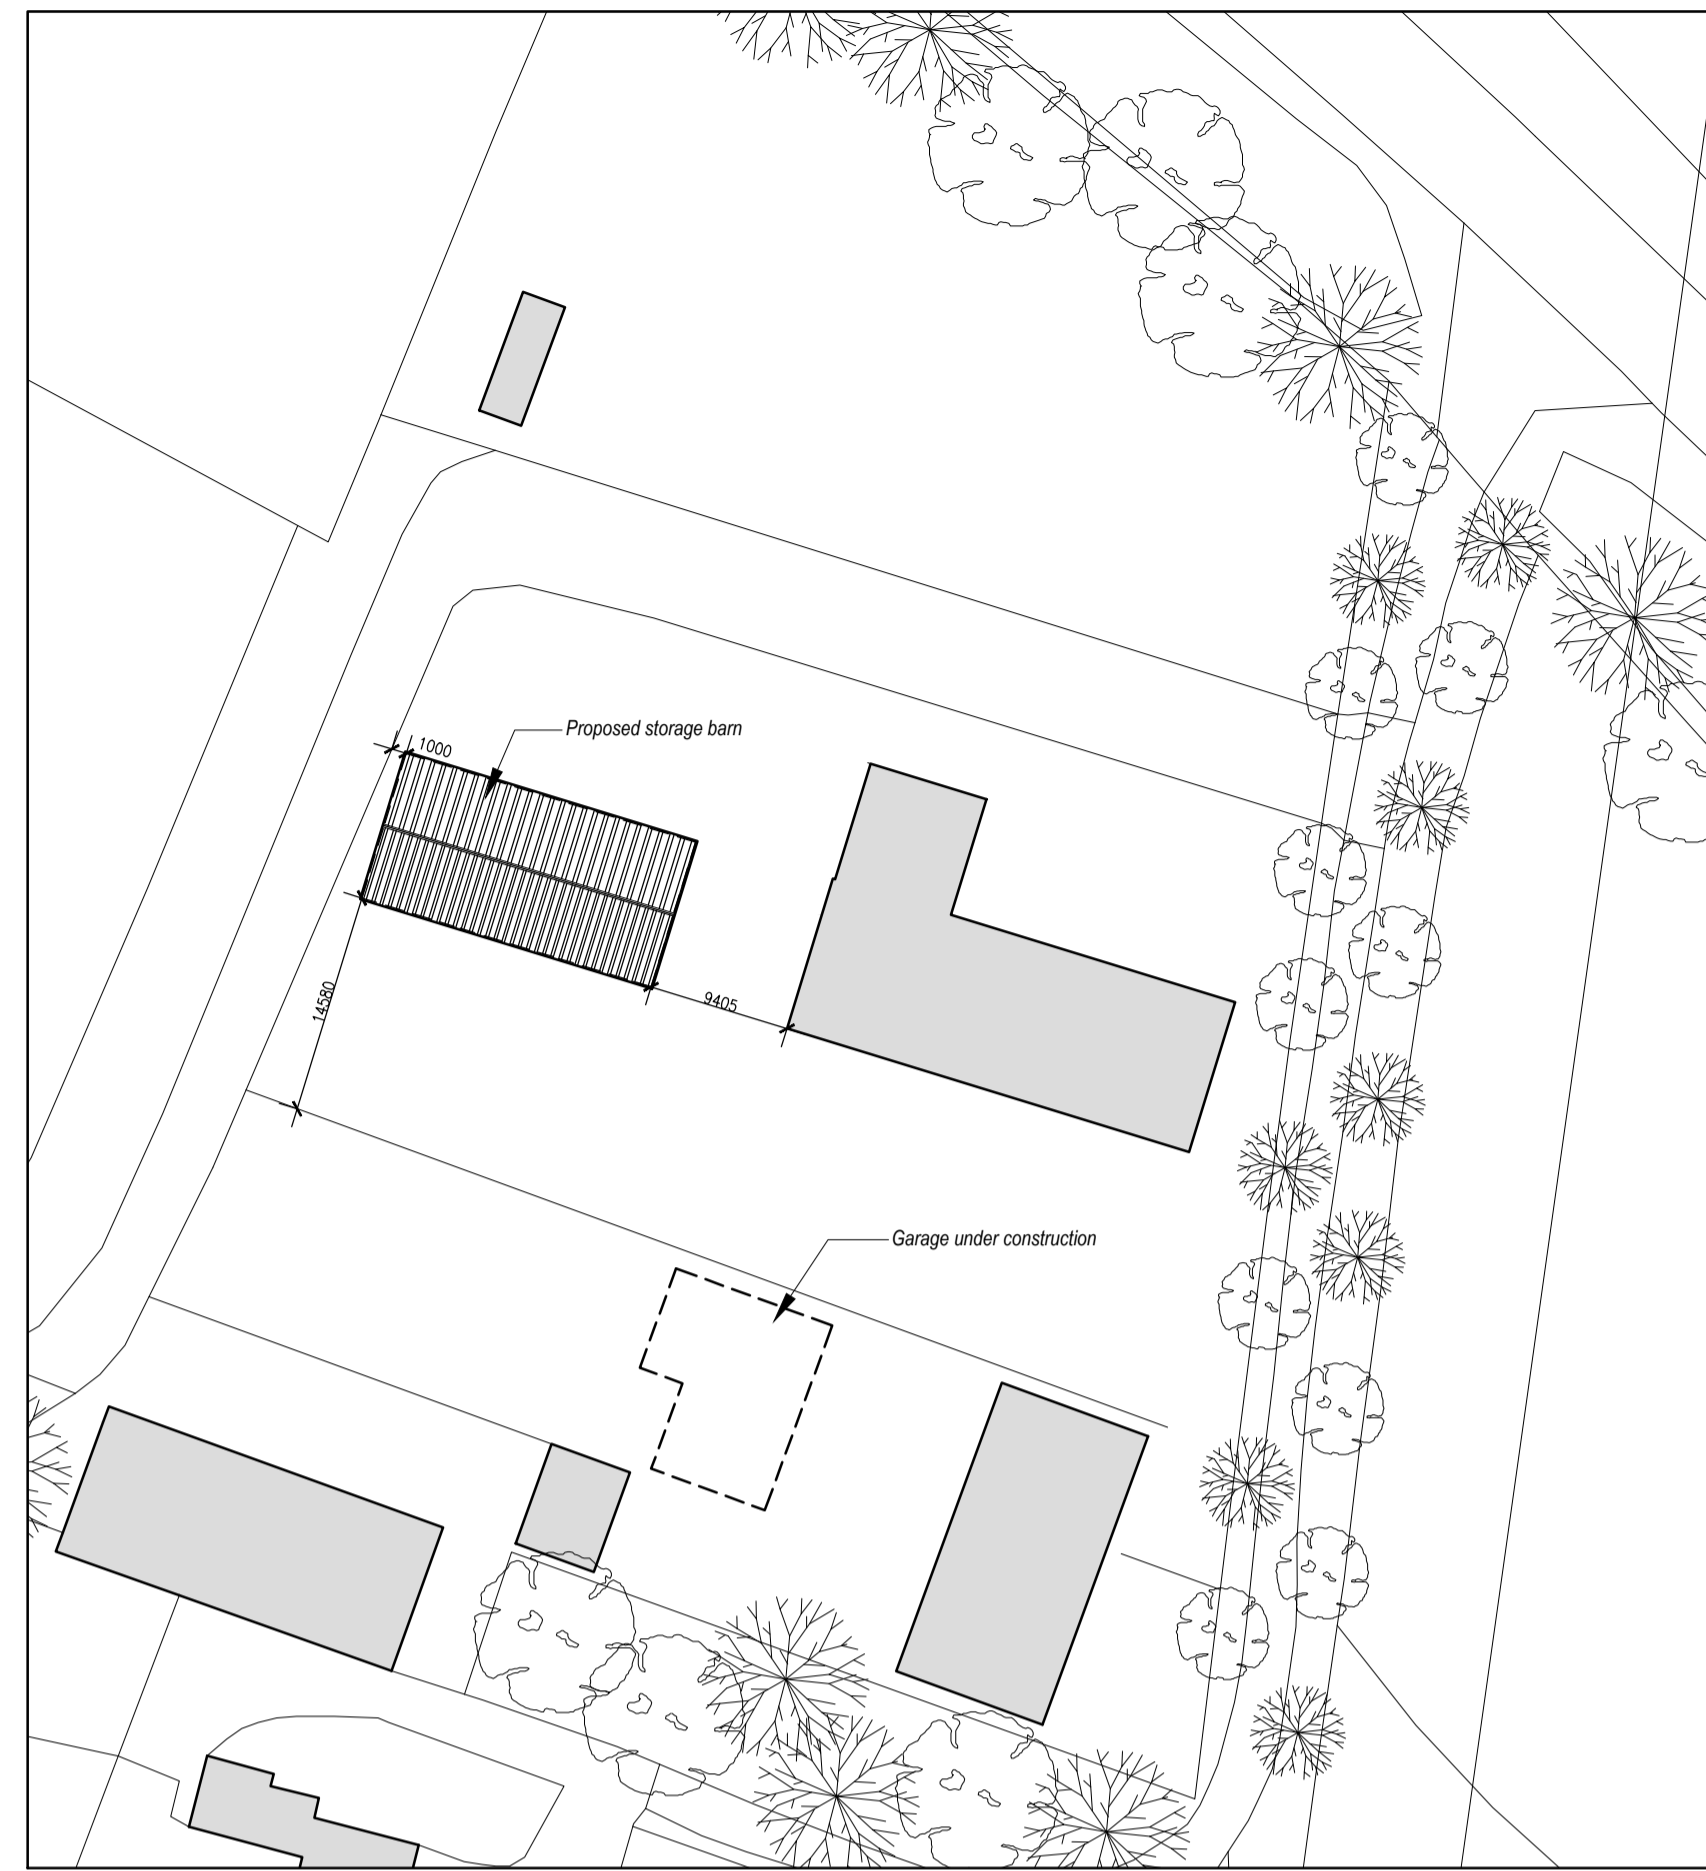
 




Existing Site Plan
Scale: 1:500

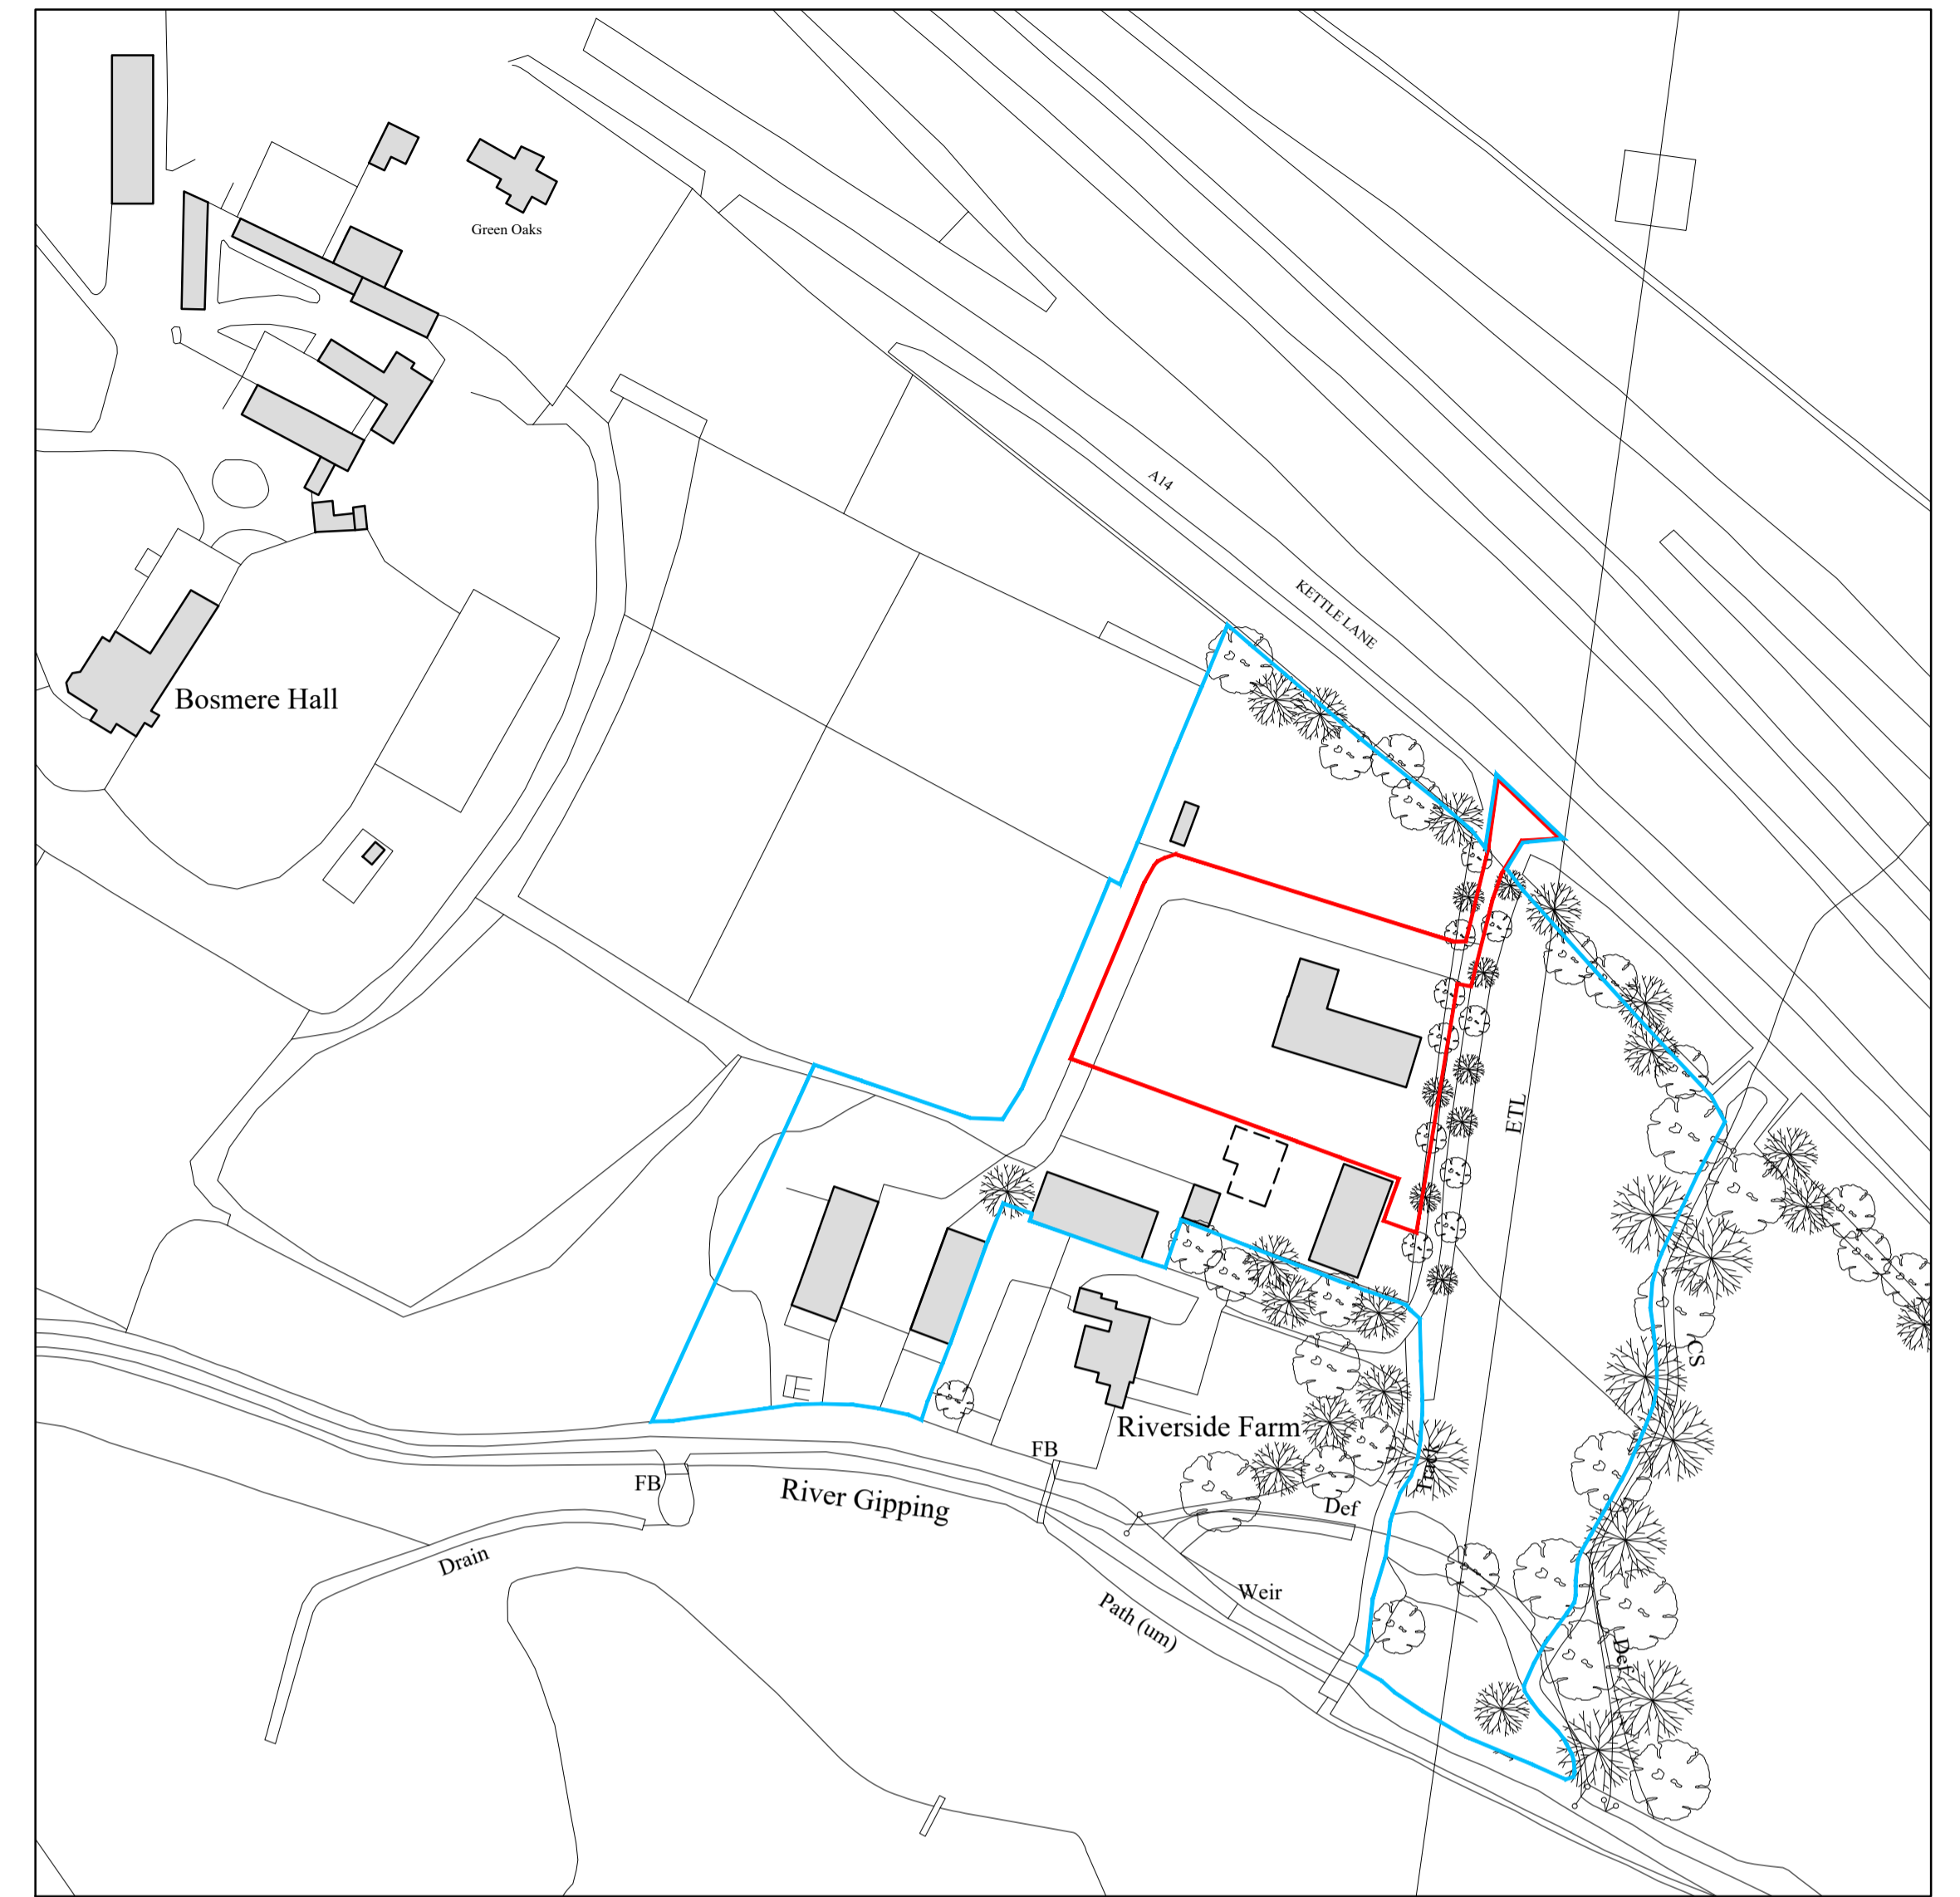



Proposed Site Plan
Scale: 1:500

 


Location Plan
Scale: 1:1250

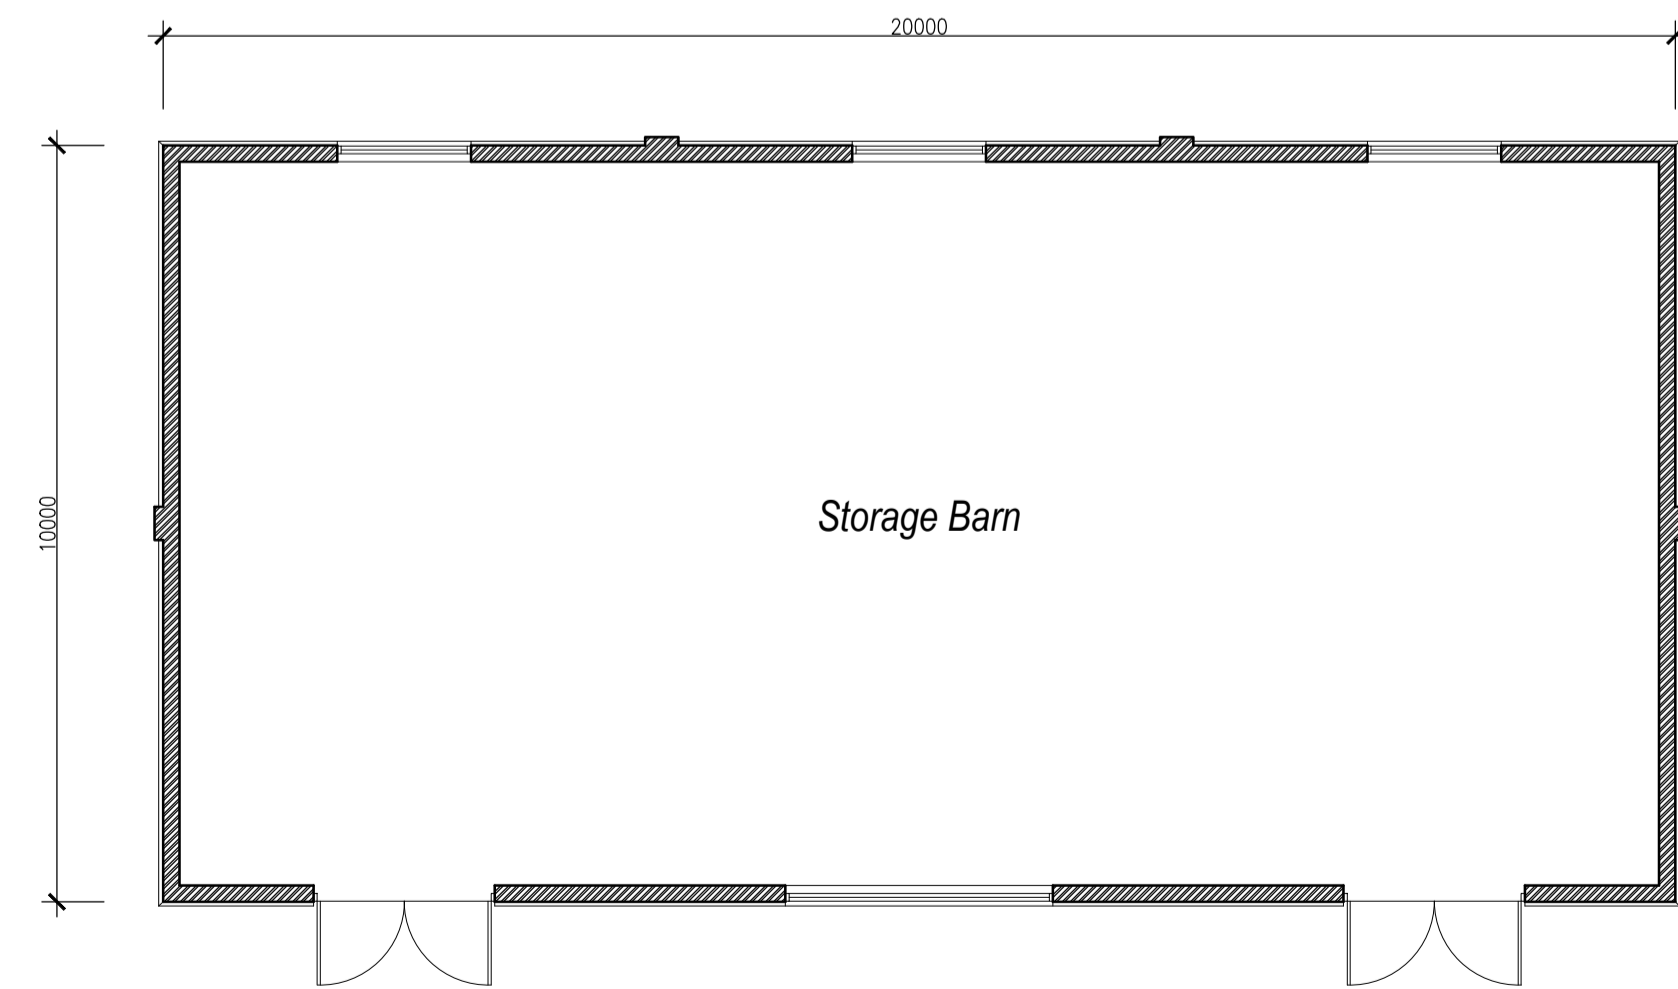 


Proposed Ground Floor Plan
Scale: 1:100

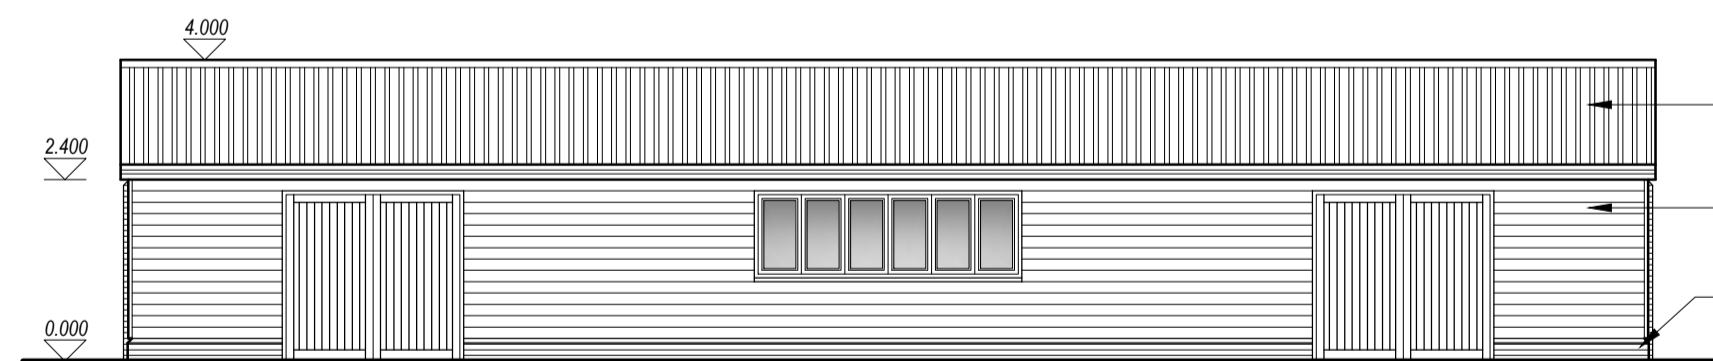 


Front Elevation

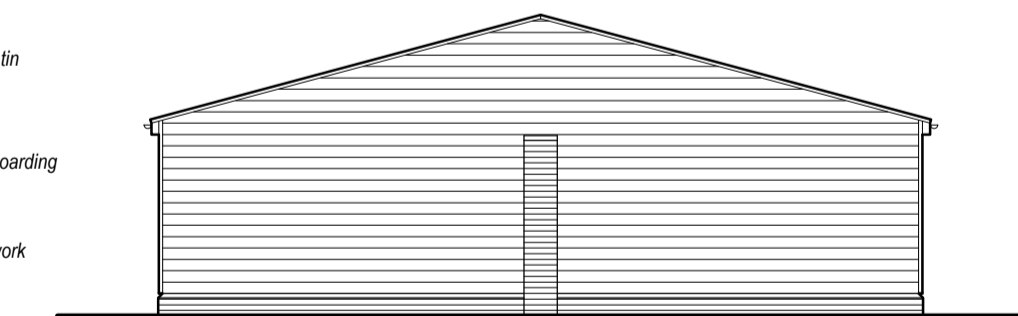

Side Elevation

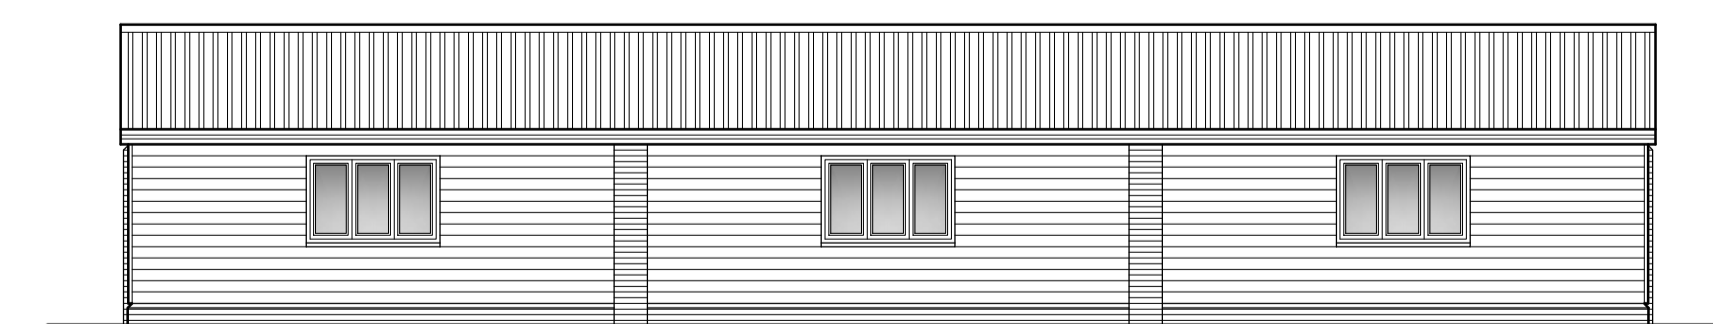

Rear Elevation

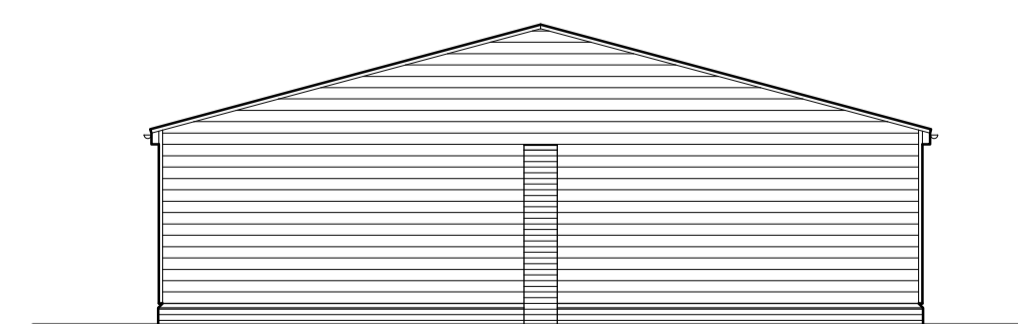

Side Elevation

Proposed Elevations
Scale: 1:100

Rev A: 10.10.23 - Updated for Planning Submission

Status: **Planning**



Medusa Design Ltd
Architectural Designers

Eagle House, Sudbury Road, Great Whelneltham,
Bury St Edmunds, Suffolk, IP30 0UN
Tel: 01787 883339
E-Mail: info@medusadesign.co.uk
Web site: www.medusadesign.co.uk

Client:
Mrs Ling
Meadow View Barn, Kettle Lane,
Creting St. Mary, IP6 8LL

Project:
Proposed Storage Barn

Drawing Details:
**Proposed Floor Plan, Elevations,
Site Plans and Location Plan**

Date: Oct 2023	Scales: As Shown @ A1	Drawn: MJM
-------------------	--------------------------	---------------

Number: 2087/23/01	Rev: A
-----------------------	-----------