



ground floor plan

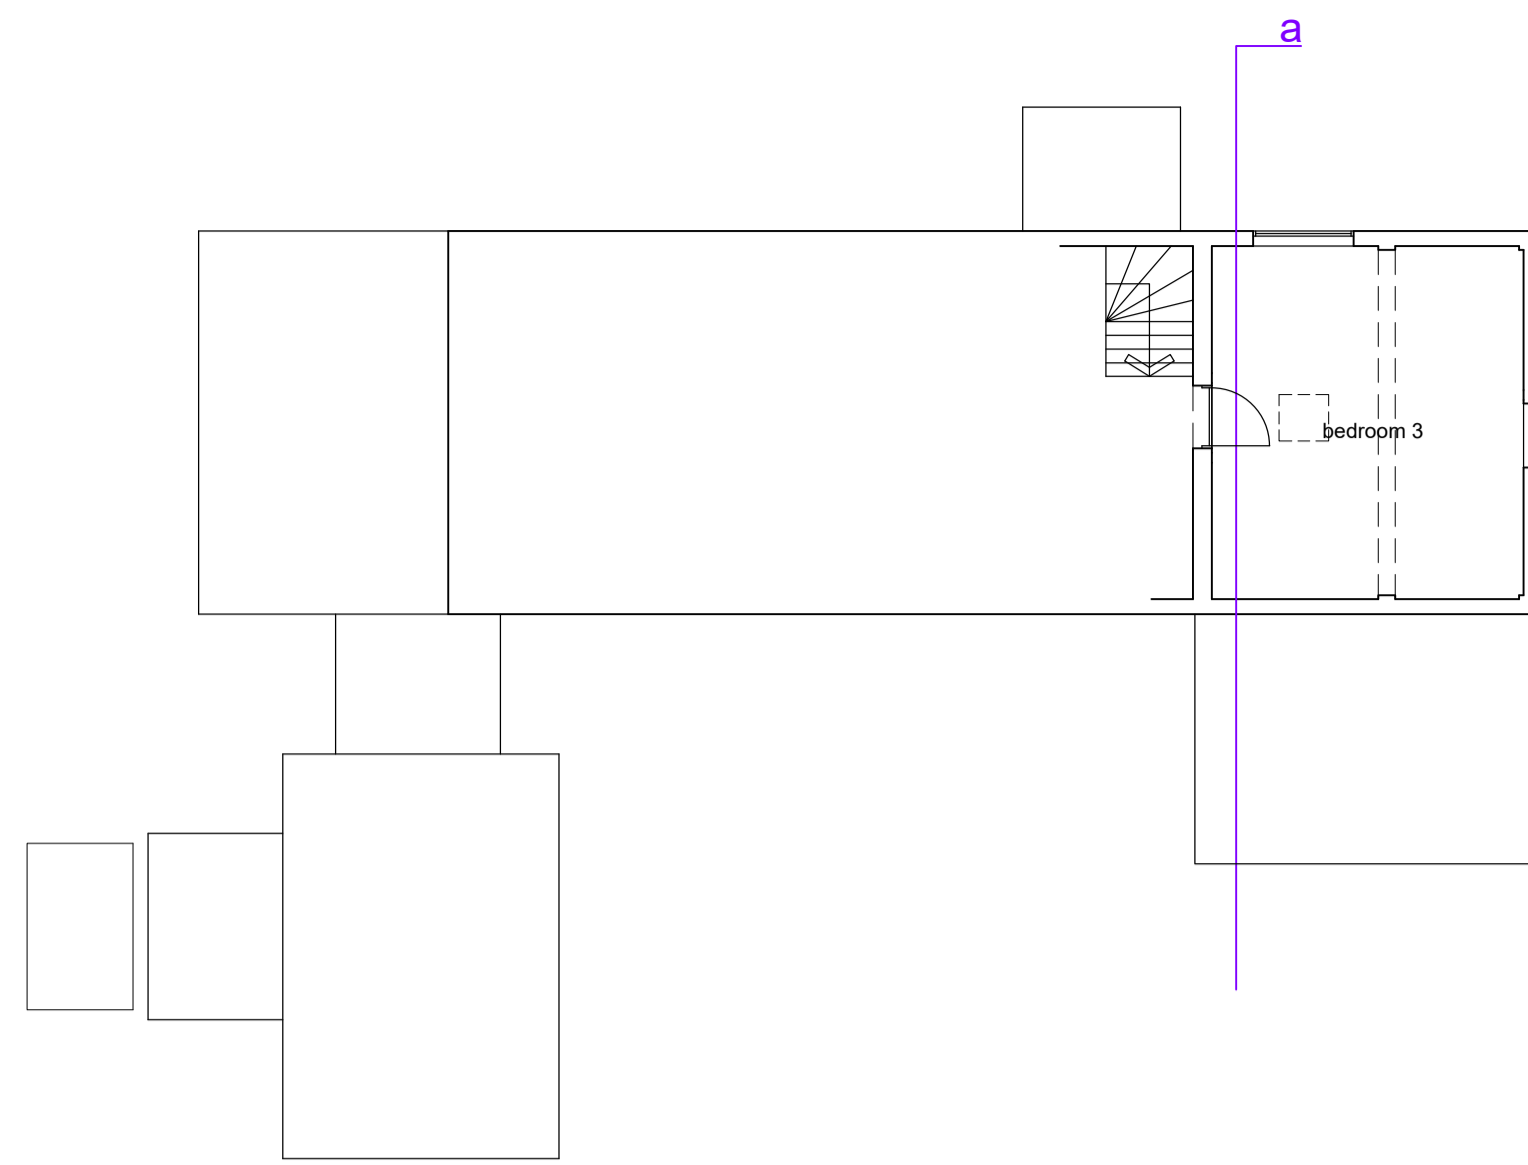


first floor plan (part)

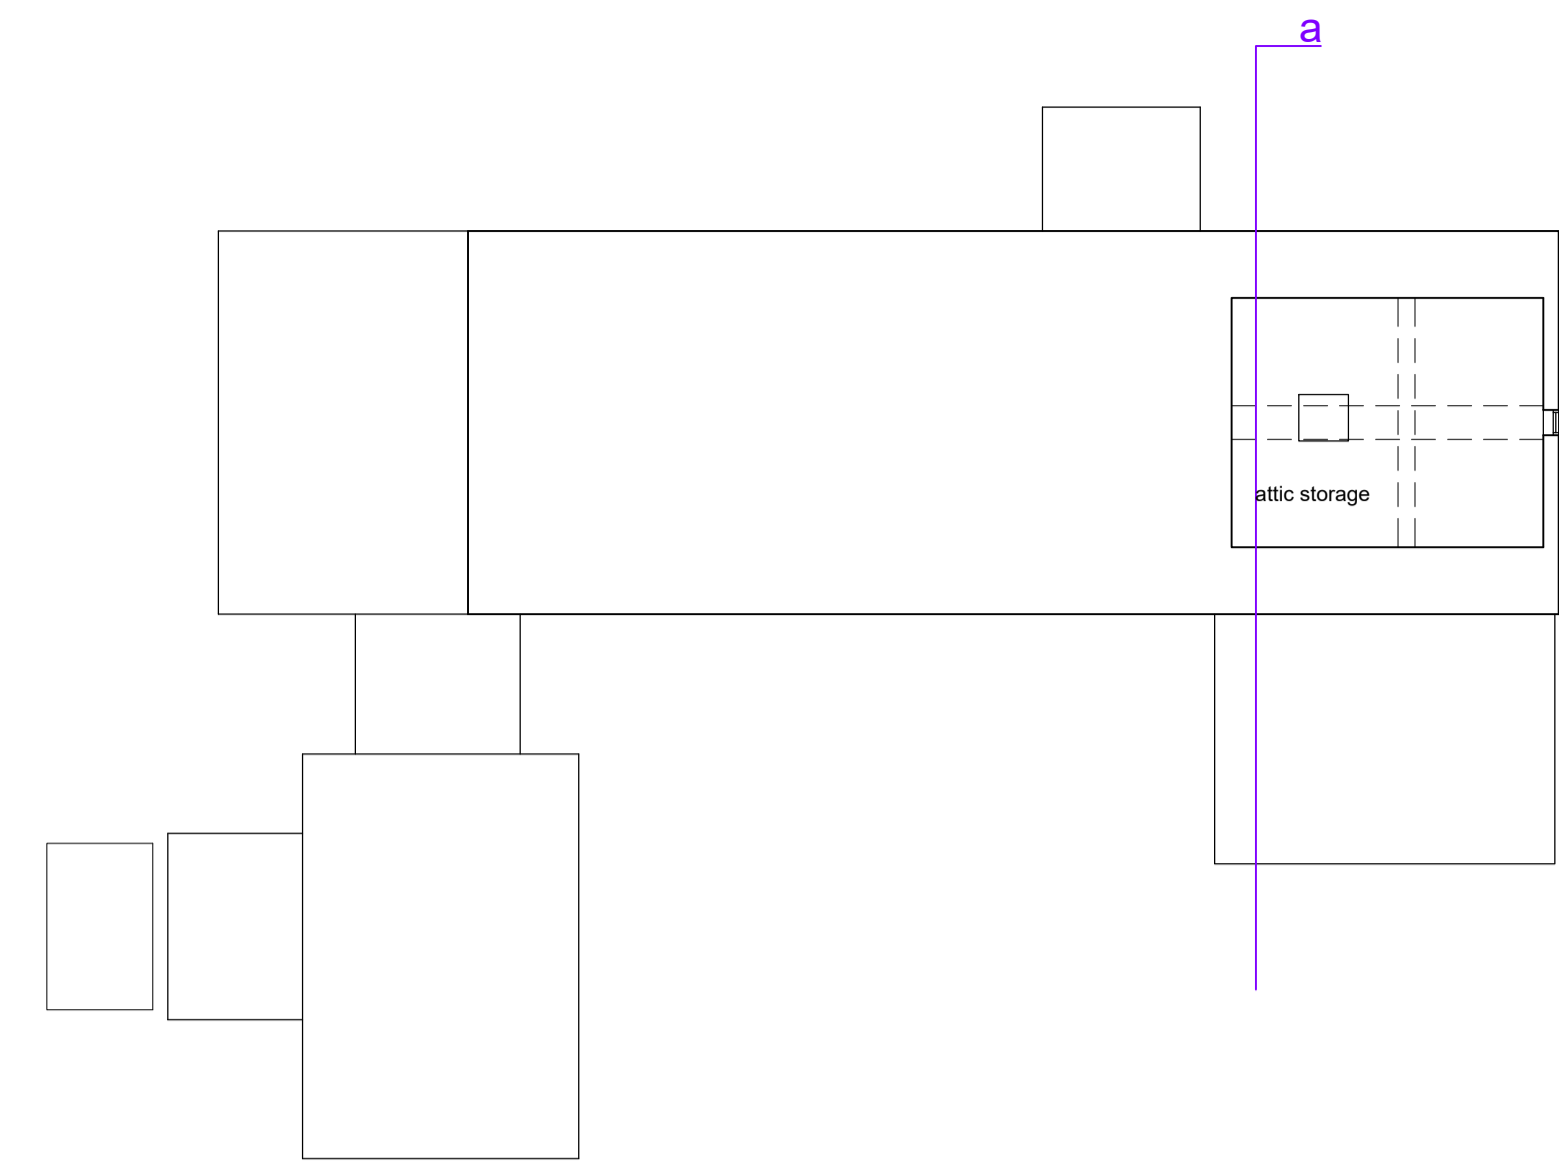


attic plan



rear elevation (south west)

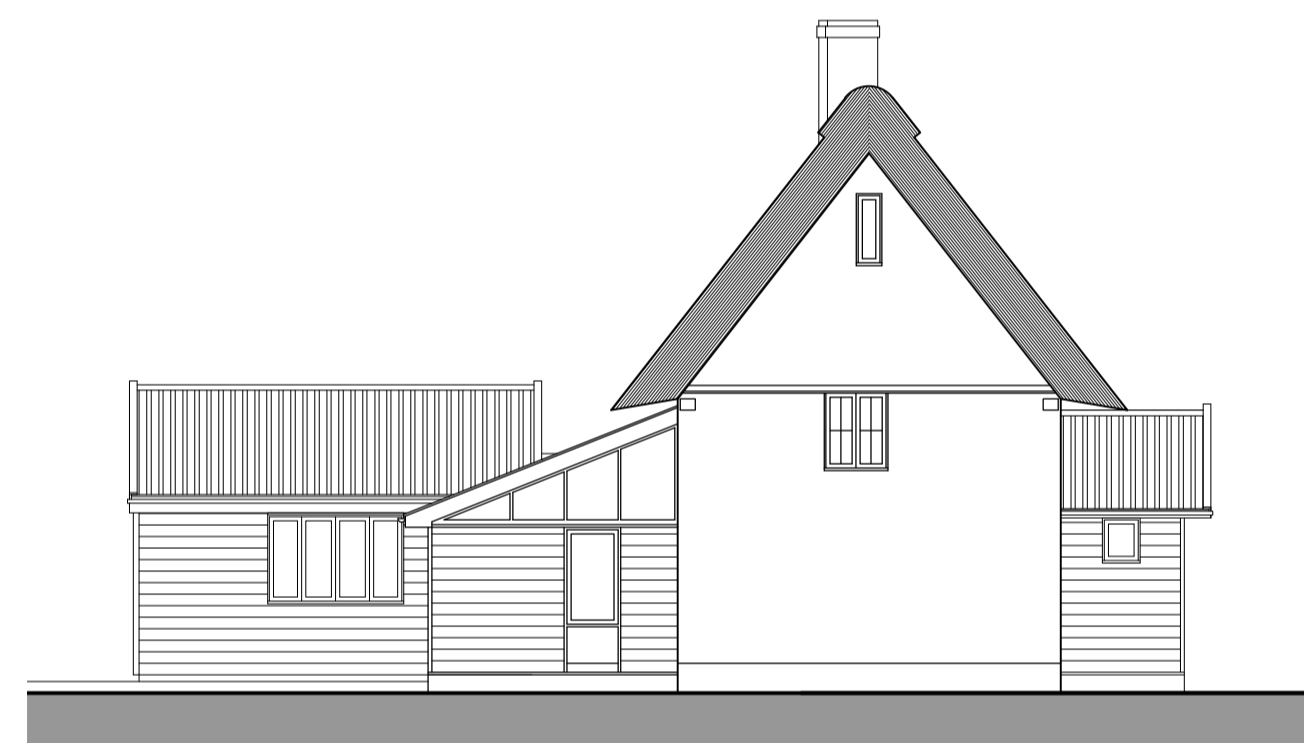


side elevation (south east)

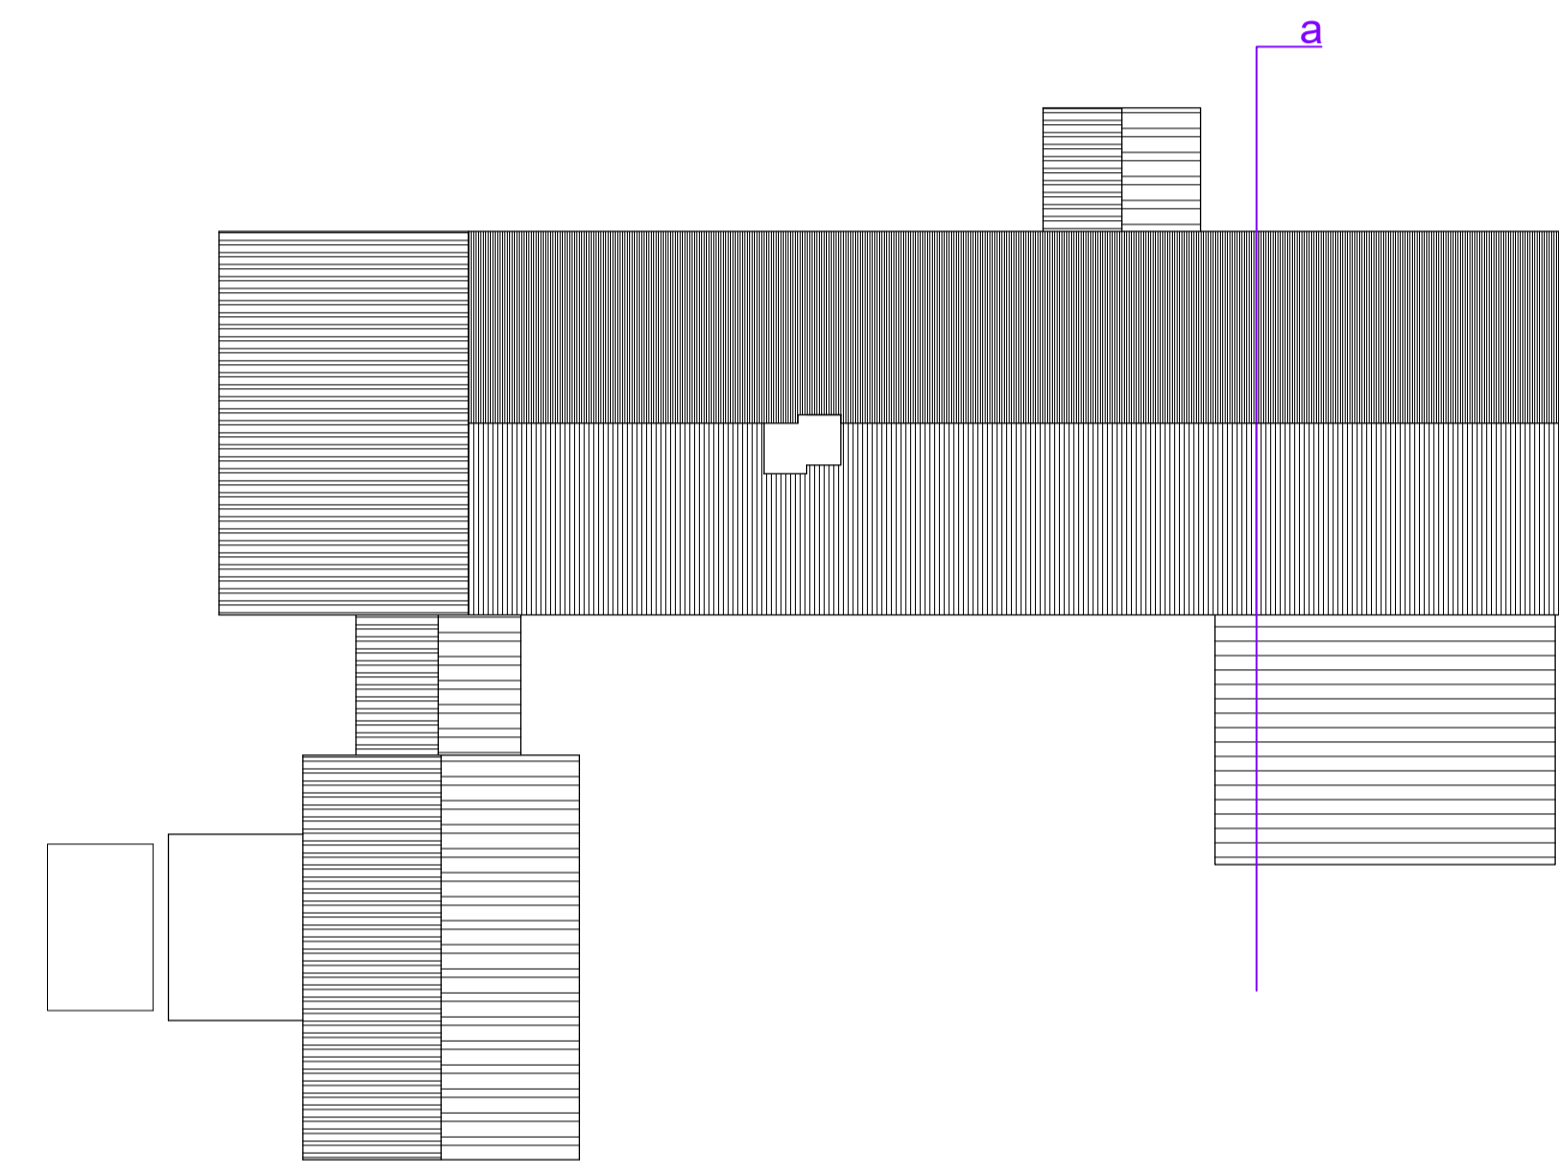


roof plan





front elevation (north east)

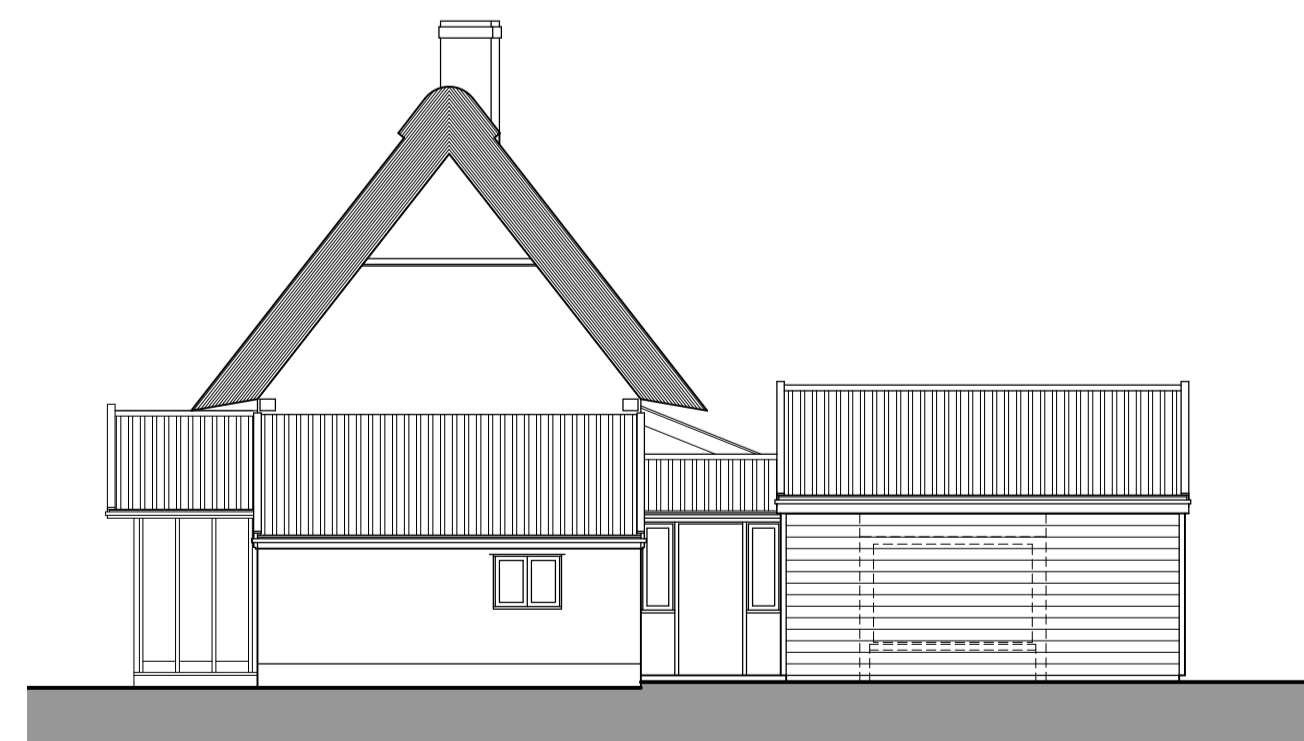

side elevation (north west)

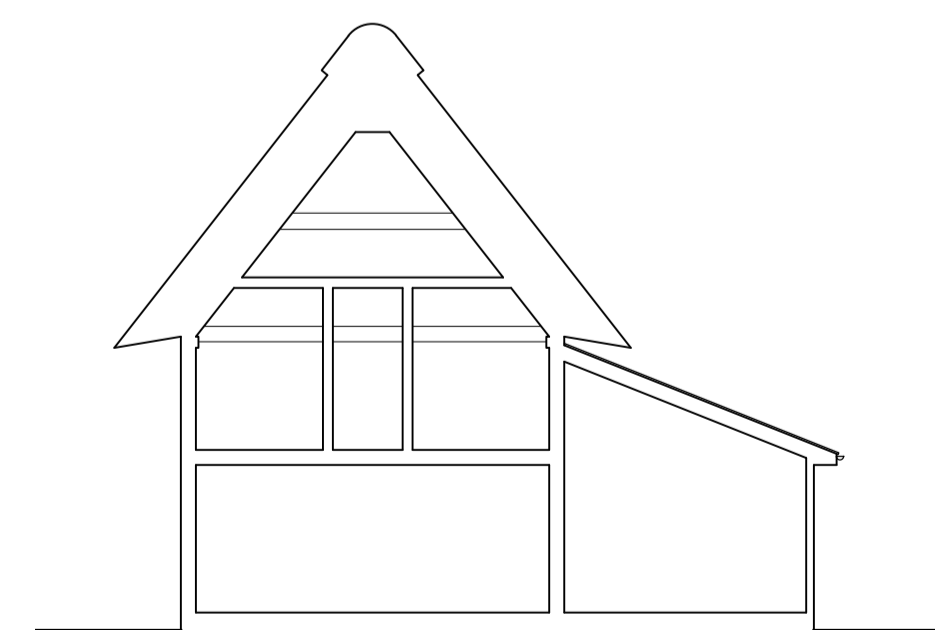

section a

 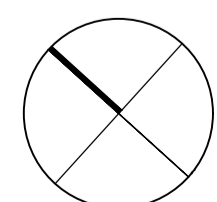

Rev.	Date	Details	Drawn	Checked
Issued for:				
PLANNING				
Project/Client:		Project No:		
Deerbolt Cottage		1801		
Wetheringsett		Dwg No:	Rev:	
for Mr & Mrs Bachu		30		
Plans & elevations		Scale:	@ A1	
and section		1:100		
as existing		North:		
Drawn By:		Date:		
nb		18.09.23		
Checked By:		Date:		
nb		18.09.23		

Nick BARBER
Architects

design@nickbarberarchitects.uk
www.nickbarberarchitects.uk
42 Kirby Rise / Barham / IPSWICH / Suffolk / IP6 0AX
01473 839 767 / 07932 033 360
Nick BARBER Architects Ltd / Registered in England 8867467

© Nick Barber Architects
Contractors must work only to figured dimensions which are to be checked on site
This line measures 90mm at stated sheet size