





ground floor plan  
demolitions indicated in orange

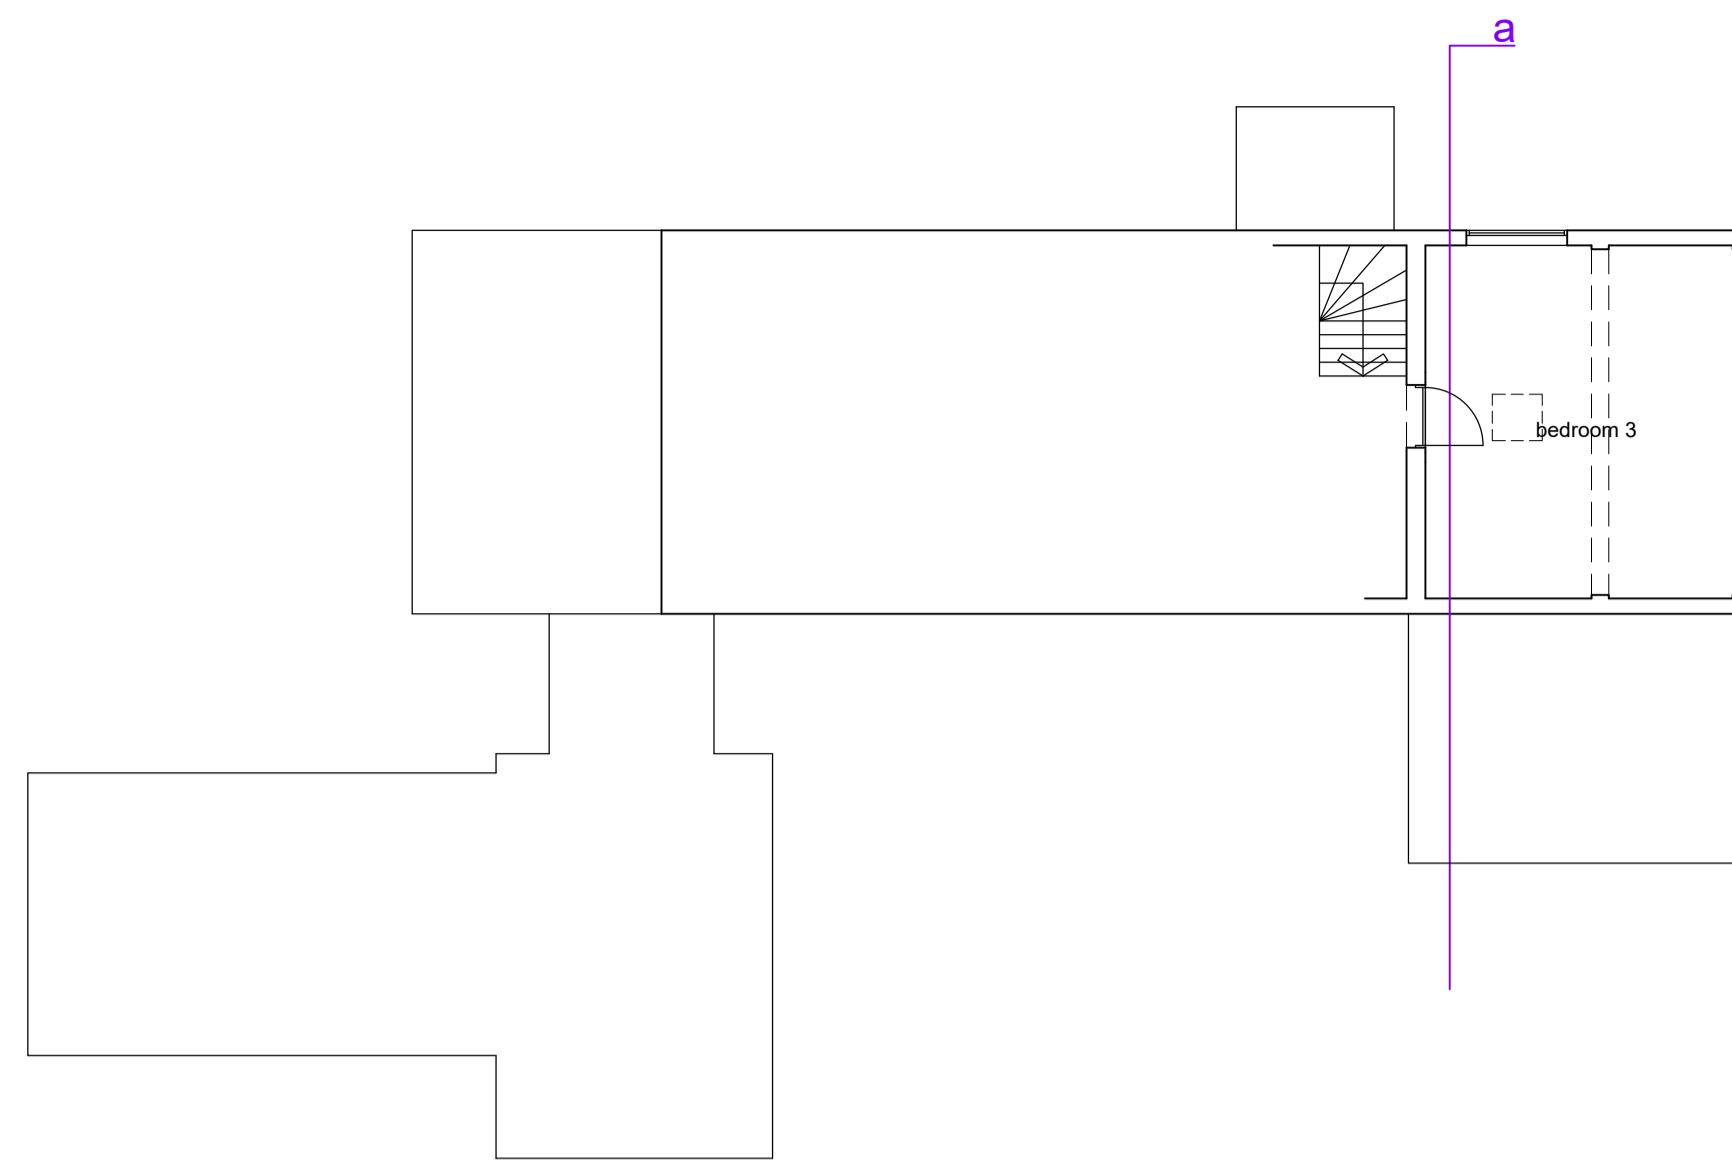


first floor plan (part)

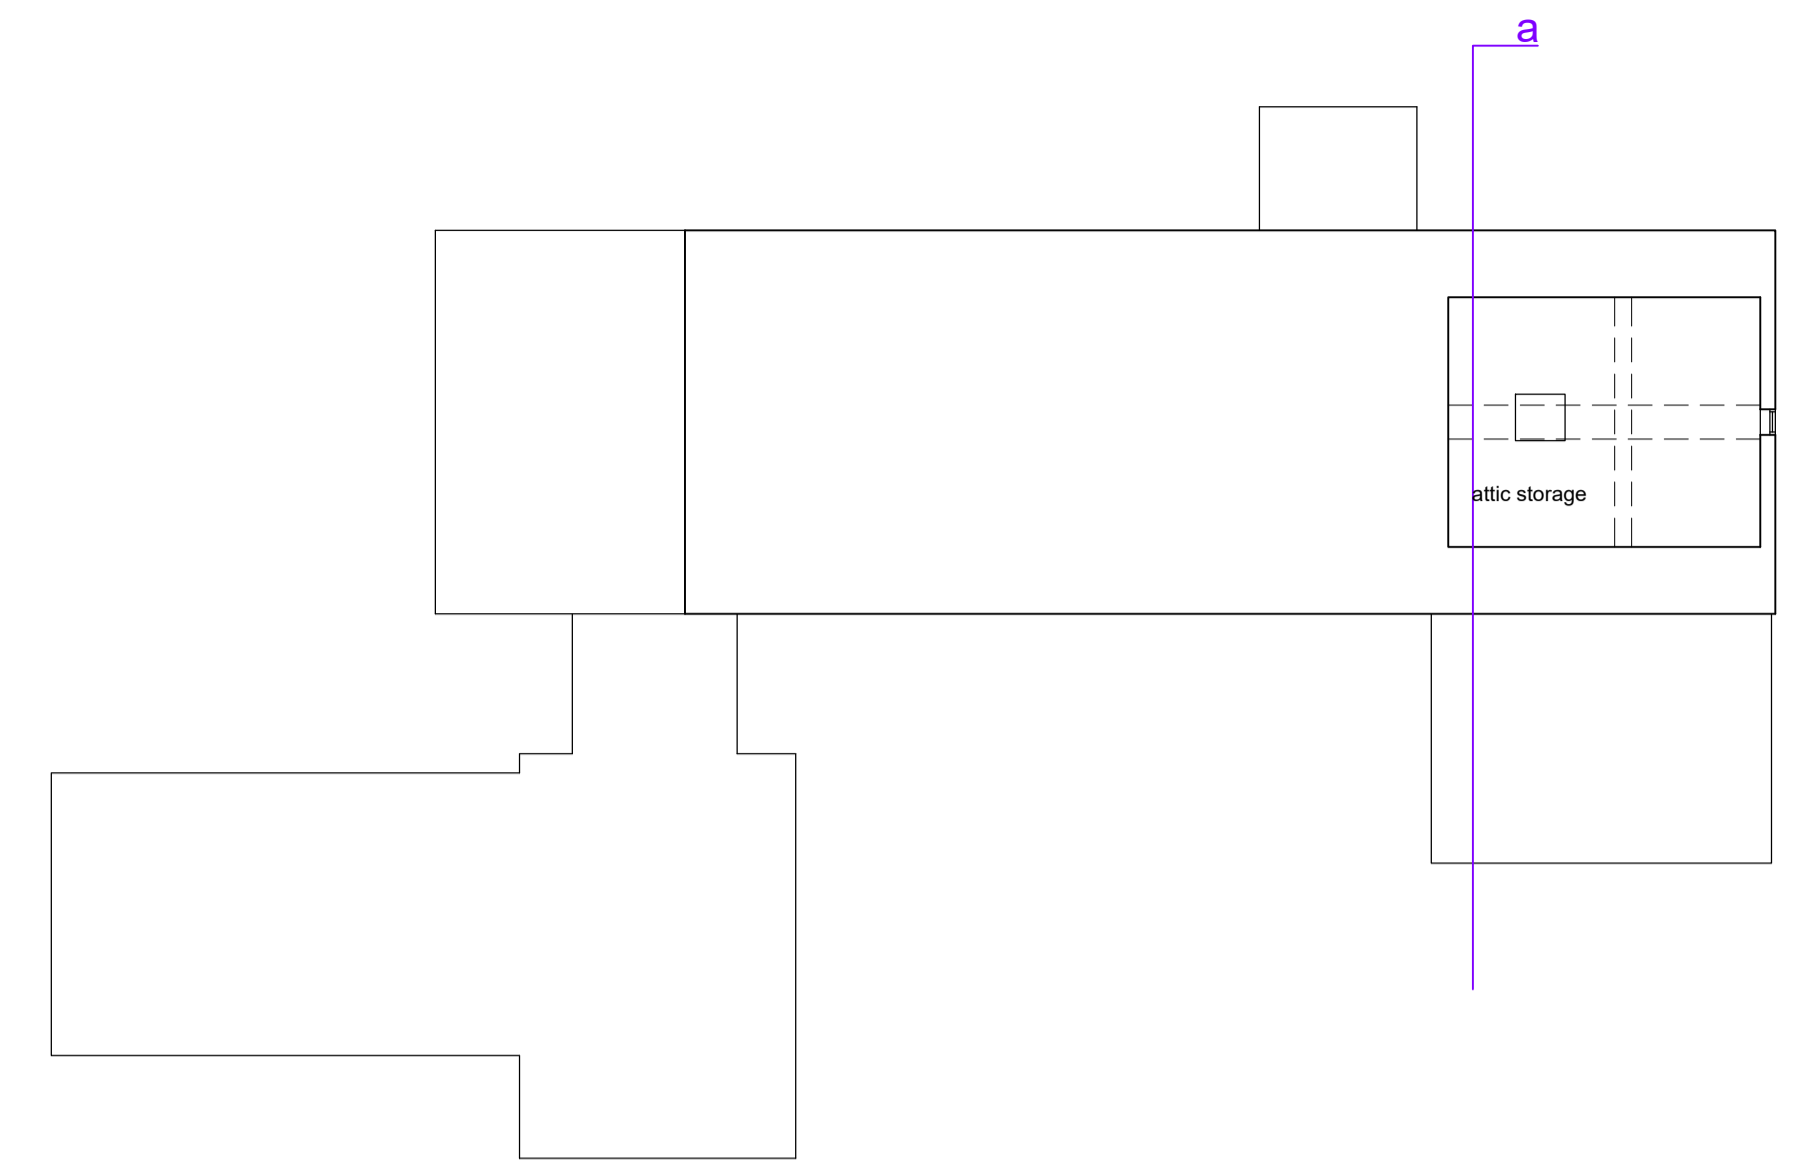


attic plan



rear elevation (south west)

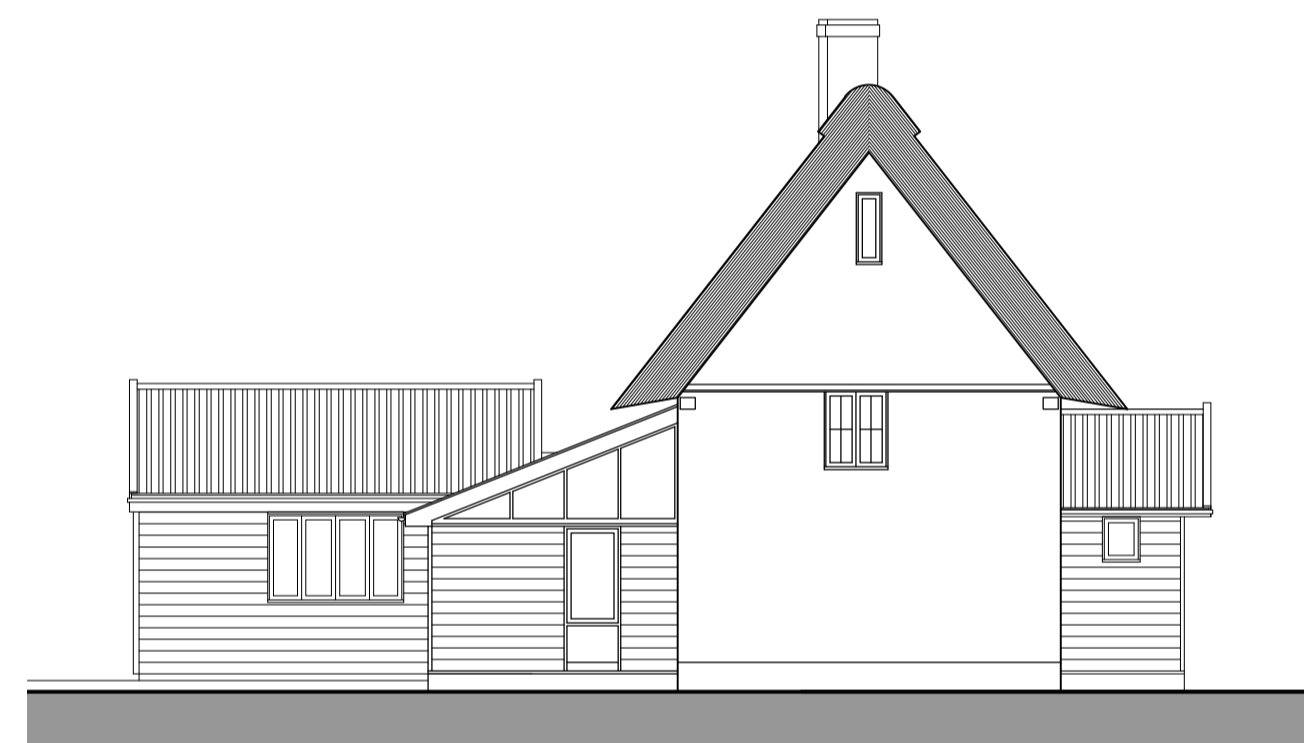


side elevation (south east)

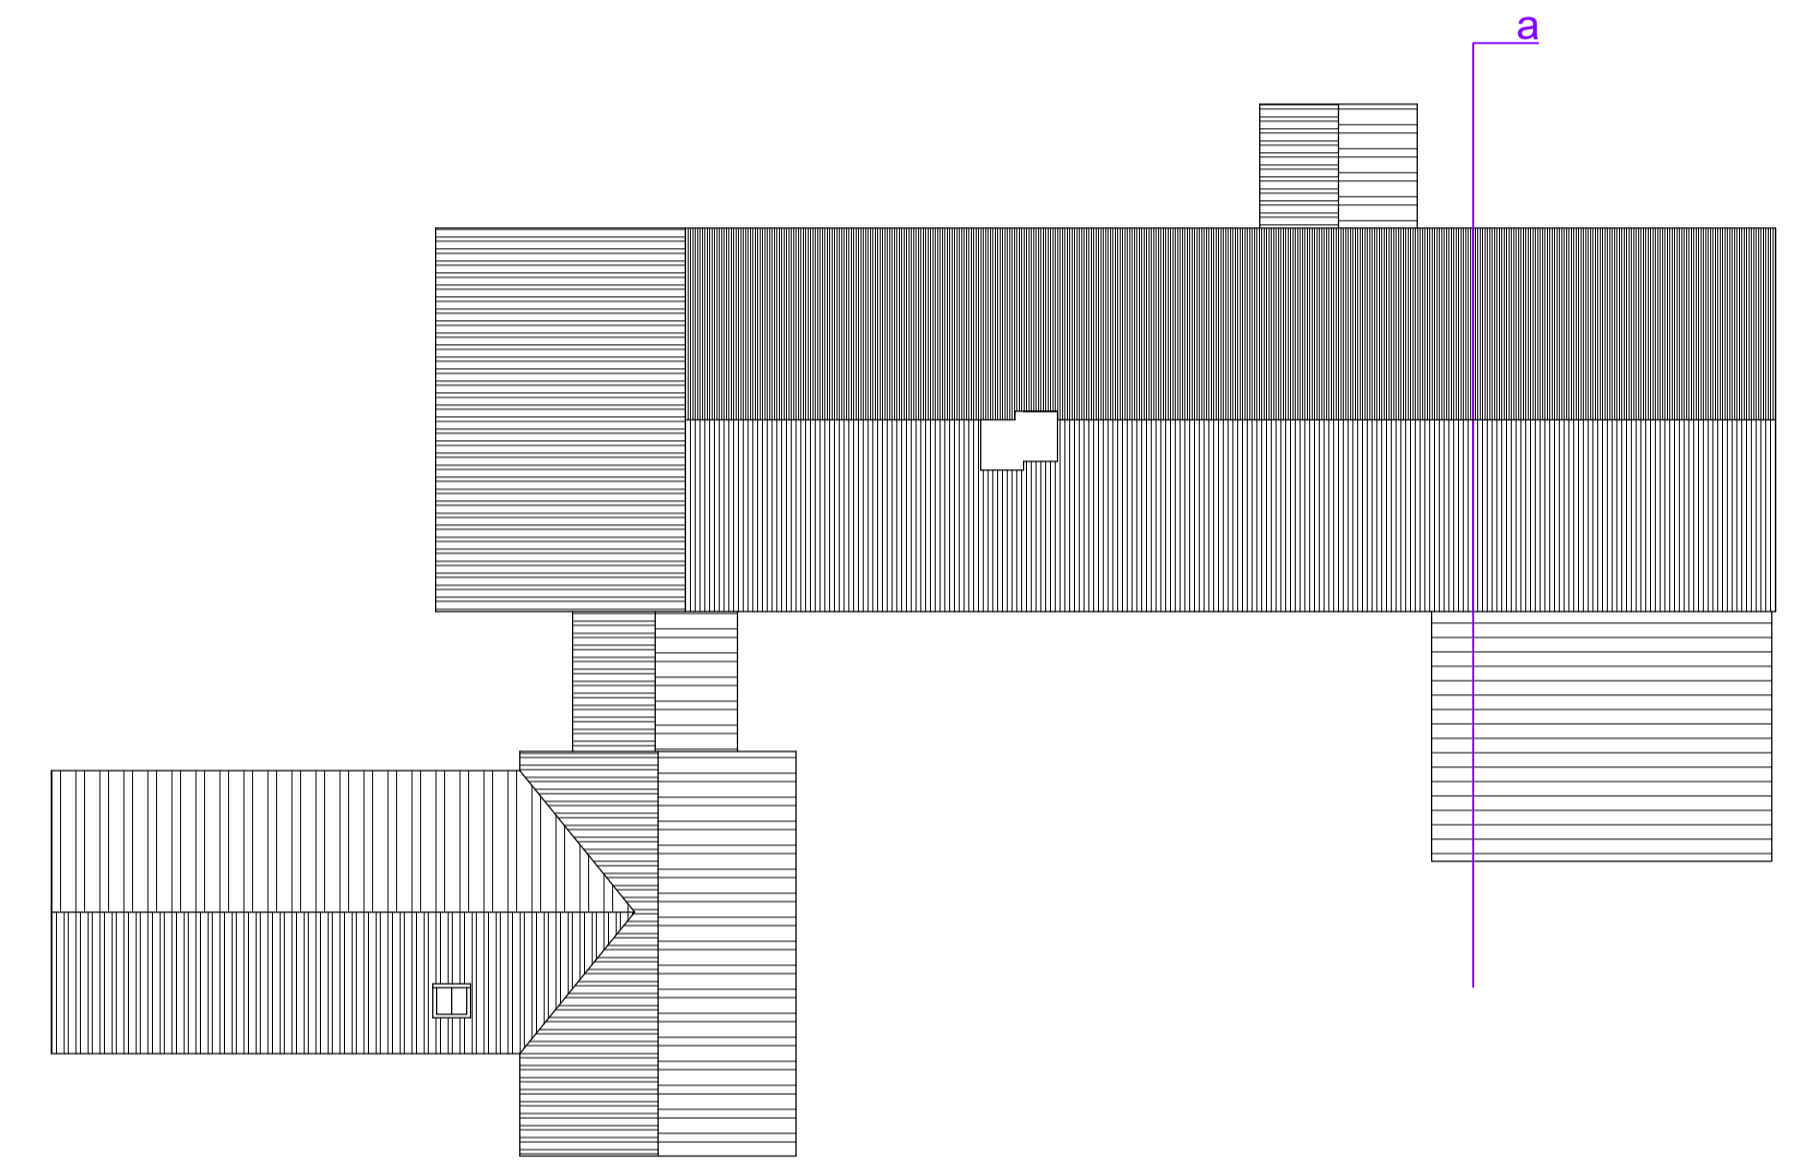


roof plan





front elevation (north east)

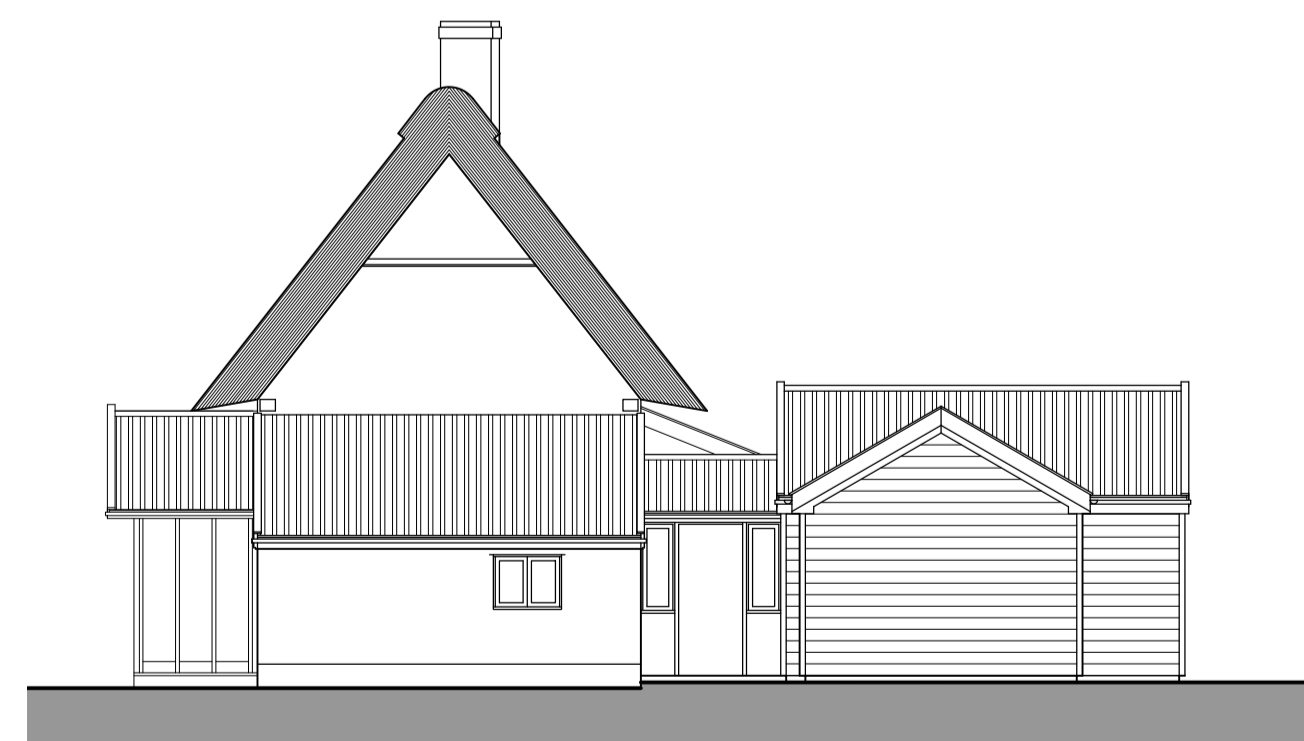

side elevation (north west)

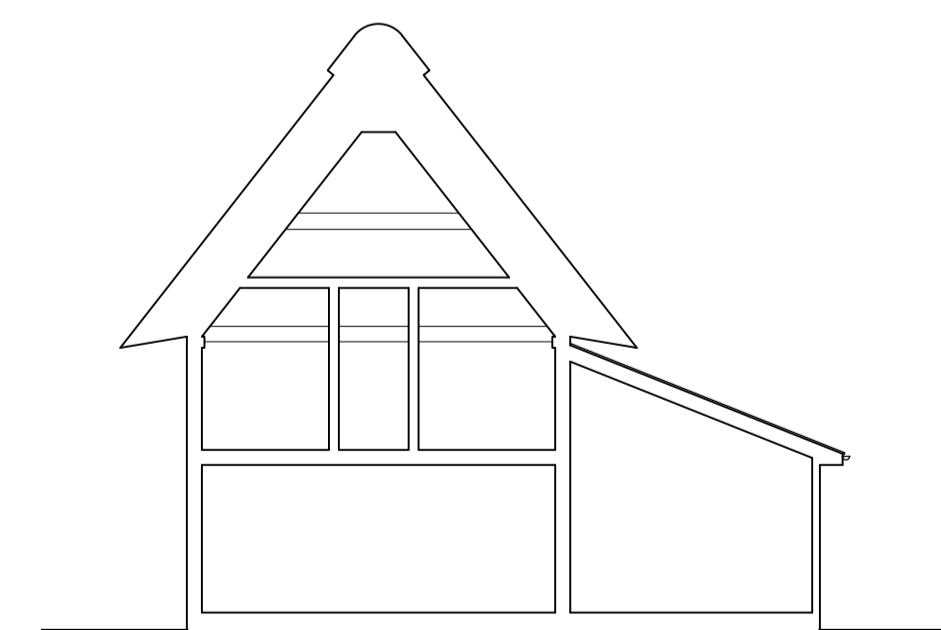

section a

 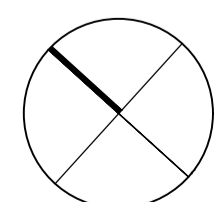

A 21.09.23 rooflight		nb	nb
Rev.	Date	Details	Drawn / Checked
Issued for:			
<b>PLANNING</b>			
Project/Client:	1801	Project No:	
Deerbolt Cottage		Dwg No:	Rev:
Wetheringsett		40	A
for Mr & Mrs Bachu		Scale:	
		1:100	@ A1
Drawn:		North:	
plans & elevations		Drawn By:	Date:
and section		nb	18.09.23
as proposed		Checked By:	Date:
		nb	18.09.23

**Nick BARBER**  
Architects

design@nickbarberarchitects.uk  
www.nickbarberarchitects.uk  
42 Kirby Rise / Barham / IPSWICH / Suffolk / IP6 0AX  
01473 839 767 / 07932 033 360  
Nick BARBER Architects Ltd / Registered in England 8867467

© Nick Barber Architects  
Contractors must work only to figured dimensions which are to be checked on site  
This line measures 90mm at stated sheet size