



Proposed Front Elevation - 1: 100

Solid oak entrance door in oak glazed screen wall

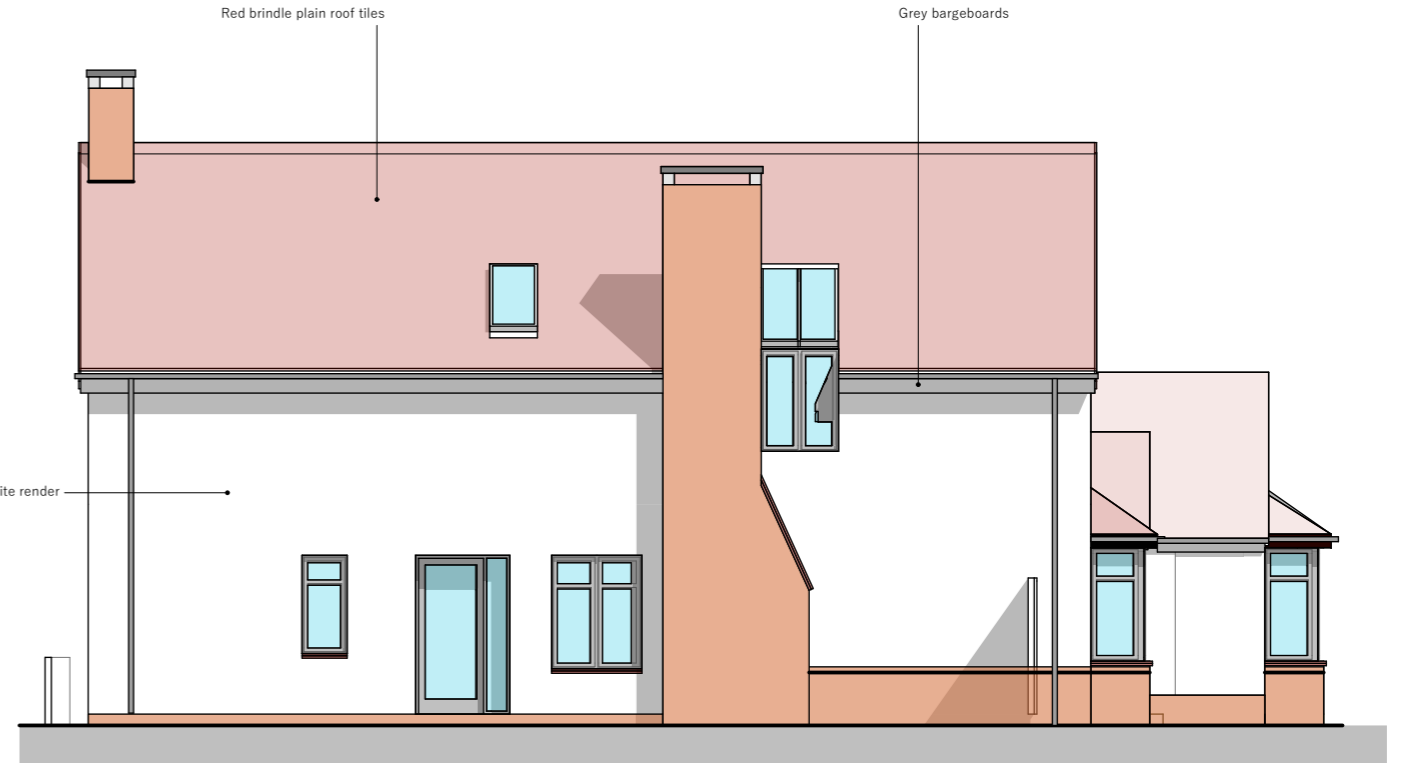


Proposed Side Elevation (North) - 1: 100

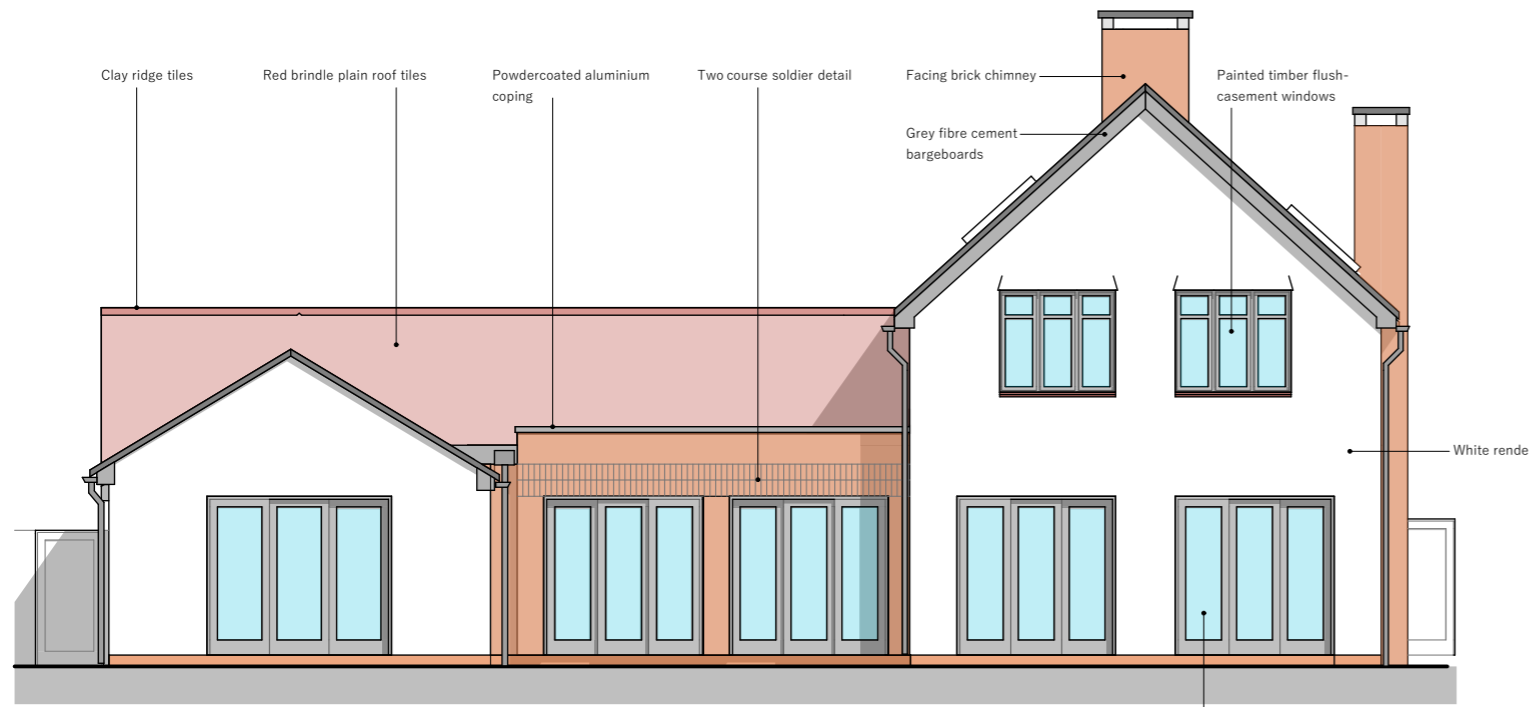

Proposed Rear Elevation - 1: 100

Painted timber sliding folding doors

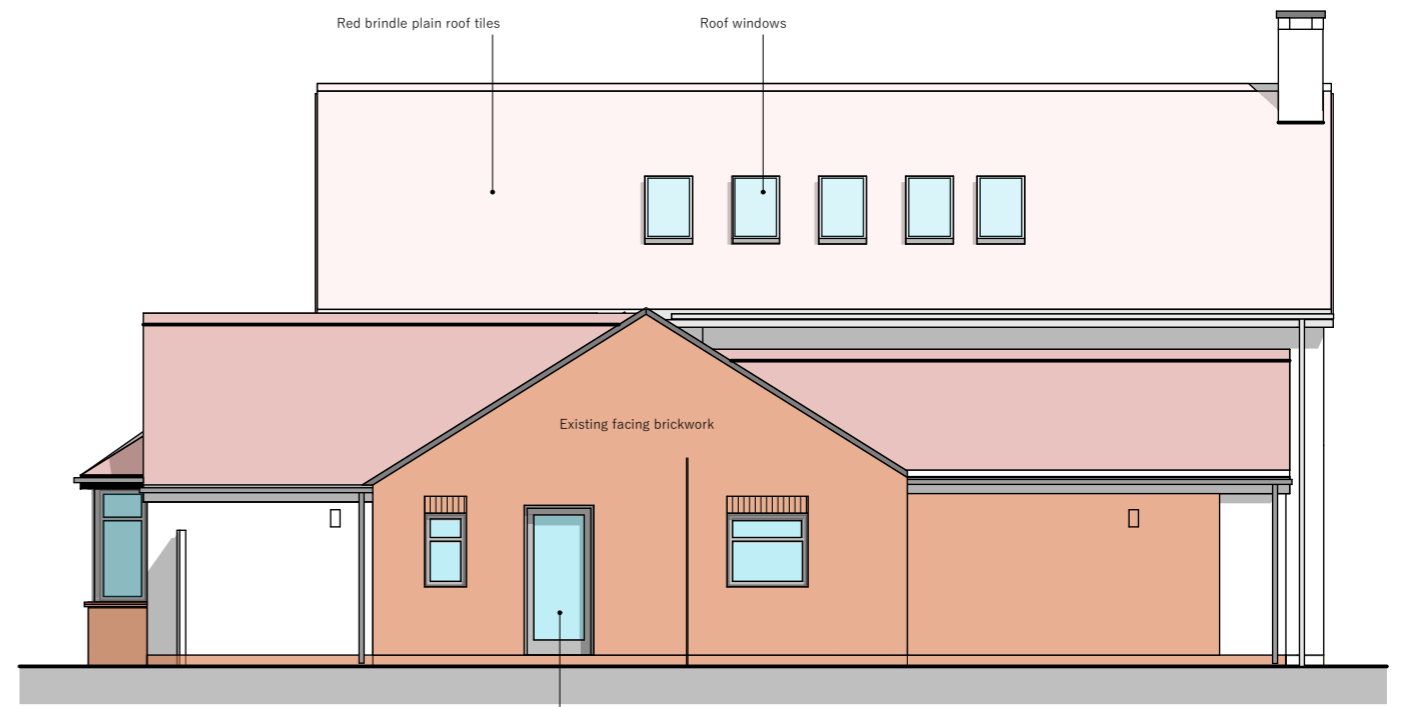

Proposed Side Elevation (South) - 1: 100

Proposed Elevations

Do not scale.

All dimensions to be checked on site and designer notified of any discrepancies prior to commencement.

Any and all elements relating to the fire safety of the project will require separate confirmation and approval by a fully accredited fire engineering consultant under separate client appointment.

Rev: Comment(s):

Date-Name-Check:

Drg No: **THC1_200_01 Rev -**

Client: Mrs S. Garner

Project: No. 1 Thickthorn Close, Kenilworth

Title: Proposed Elevations

Scale: 1:100 @ A3 Date: 04.08.2023

RIBA: Stage Drn/Ch:

Status: **PLANNING**

Pro. No: **THC6**

