



Painted timber sliding folding doors

Dashed lines denote existing walls to be demolished

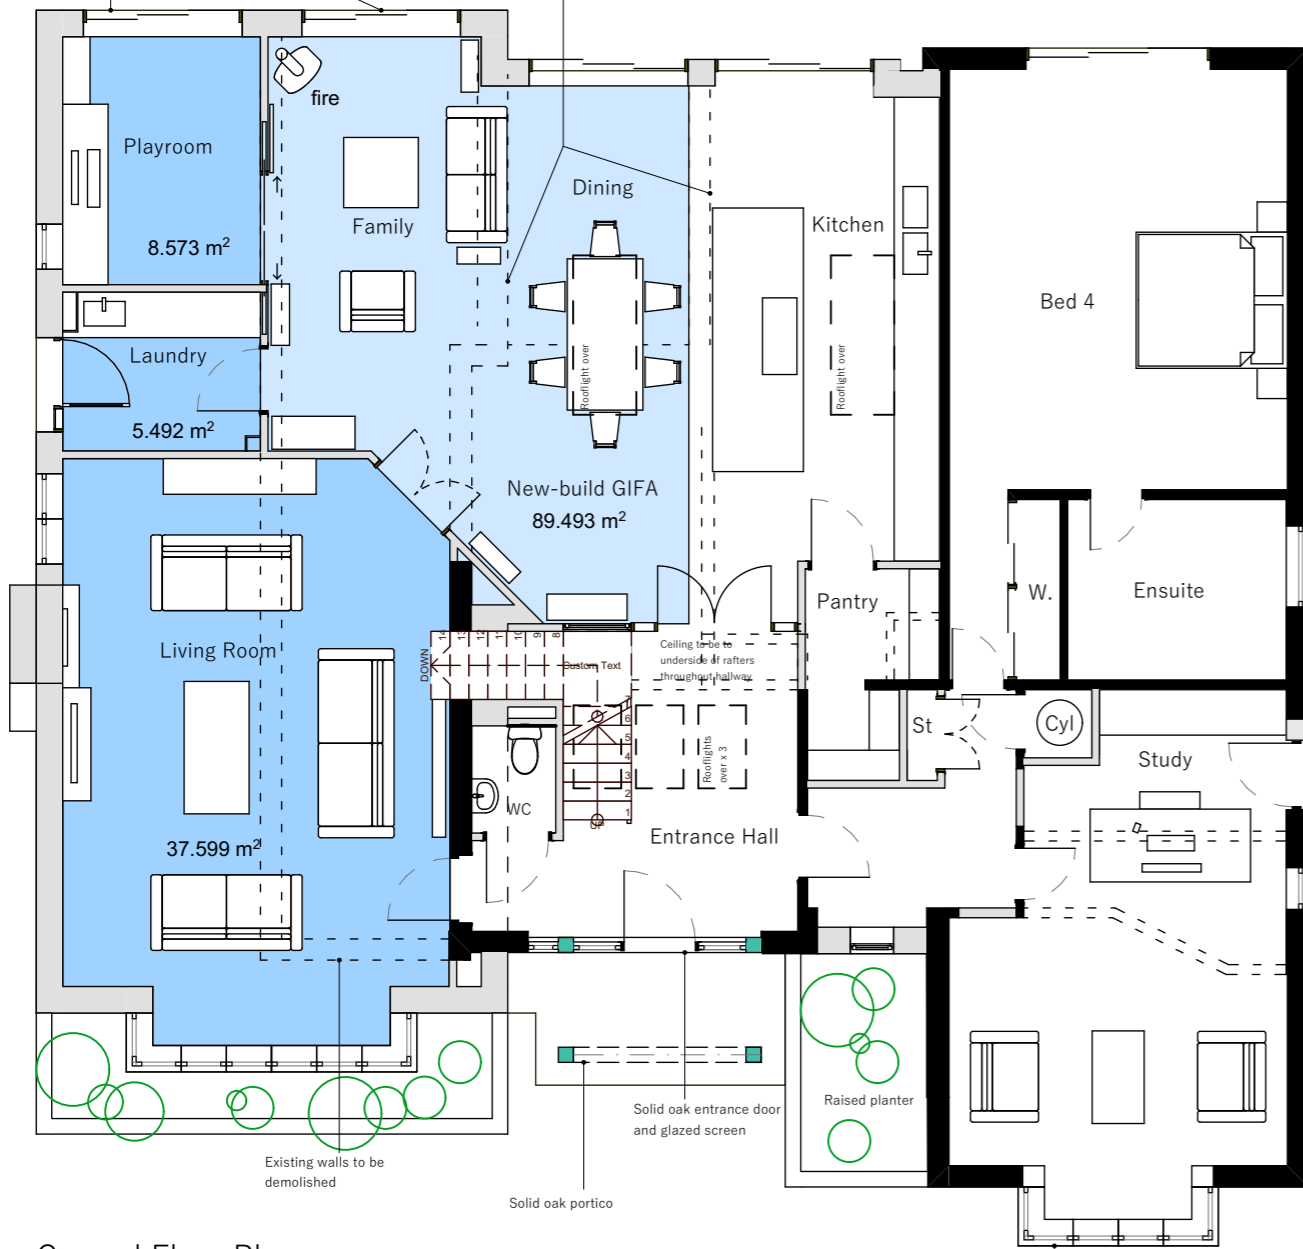

Ground Floor Plan

Wall Key:
 = Existing wall structures
 = Proposed wall structures

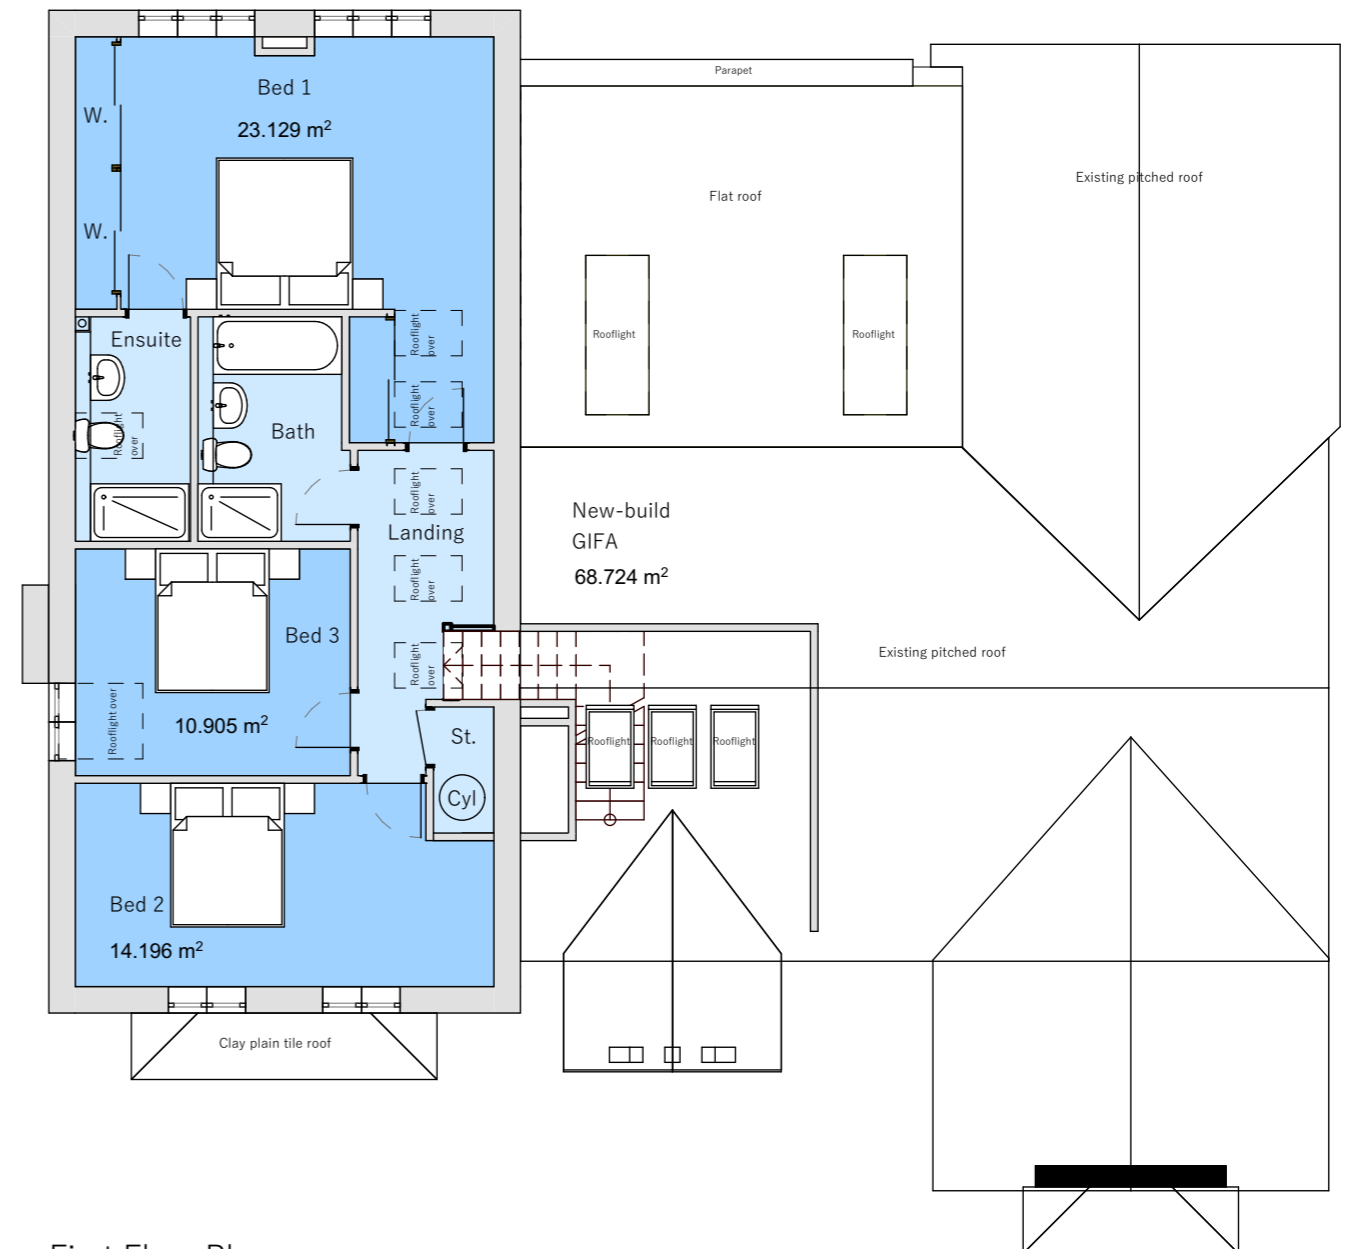

First Floor Plan

Proposed Floor Plans

Do not scale.

All dimensions to be checked on site and designer notified of any discrepancies prior to commencement.

Any and all elements relating to the fire safety of the project will require separate confirmation and approval by a fully accredited fire engineering consultant under separate client appointment.

Rev: Comment(s):

Date-Name-Check:

Drg No: **THC1_100_02 Rev -**

Client: Mrs S. Garner

Project: No. 1 Thickthorn Close, Kenilworth

Title: Proposed Floor Plans

Scale: 1:100 @ A3 Date: 04.08.2023

RIBA: Stage Drn/Ch:

Status: **PLANNING**

Pro. No: **THC6**

