


E01 - Existing Front Elevation - 1: 100



E04 - Existing Side Elevation (North) - 1: 100



E03 - Existing Front Elevation - 1: 100

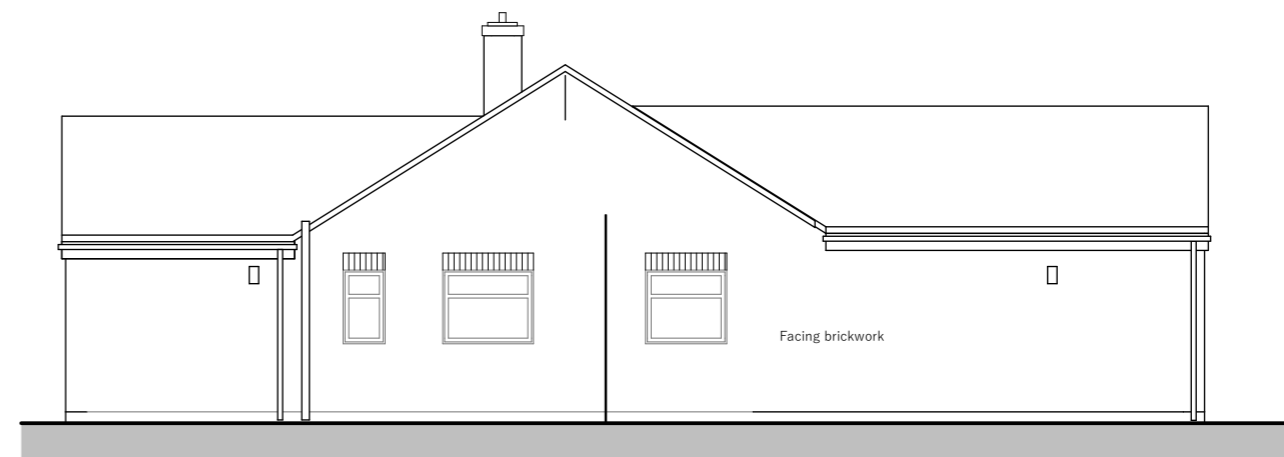

E02 - Existing Side Elevation (South) - 1: 100

Existing Elevations

Do not scale.

All dimensions to be checked on site and architect notified of any discrepancies prior to commencement.

Any and all elements relating to the fire safety of the project will require separate confirmation and approval by a fully accredited fire engineering consultant under separate client appointment.

Drg No: **THC1_001_02 Rev -**

Client: Mrs S. Garner

Project: No. 6 Thickthorn Close, Kenilworth

Title: Existing Elevations

Scale: 1:100 @ A3 Date: 04.08.2023

RIBA: Stage Drn/Ch:

Status: **PLANNING**

Pro. No: **THC6**

