
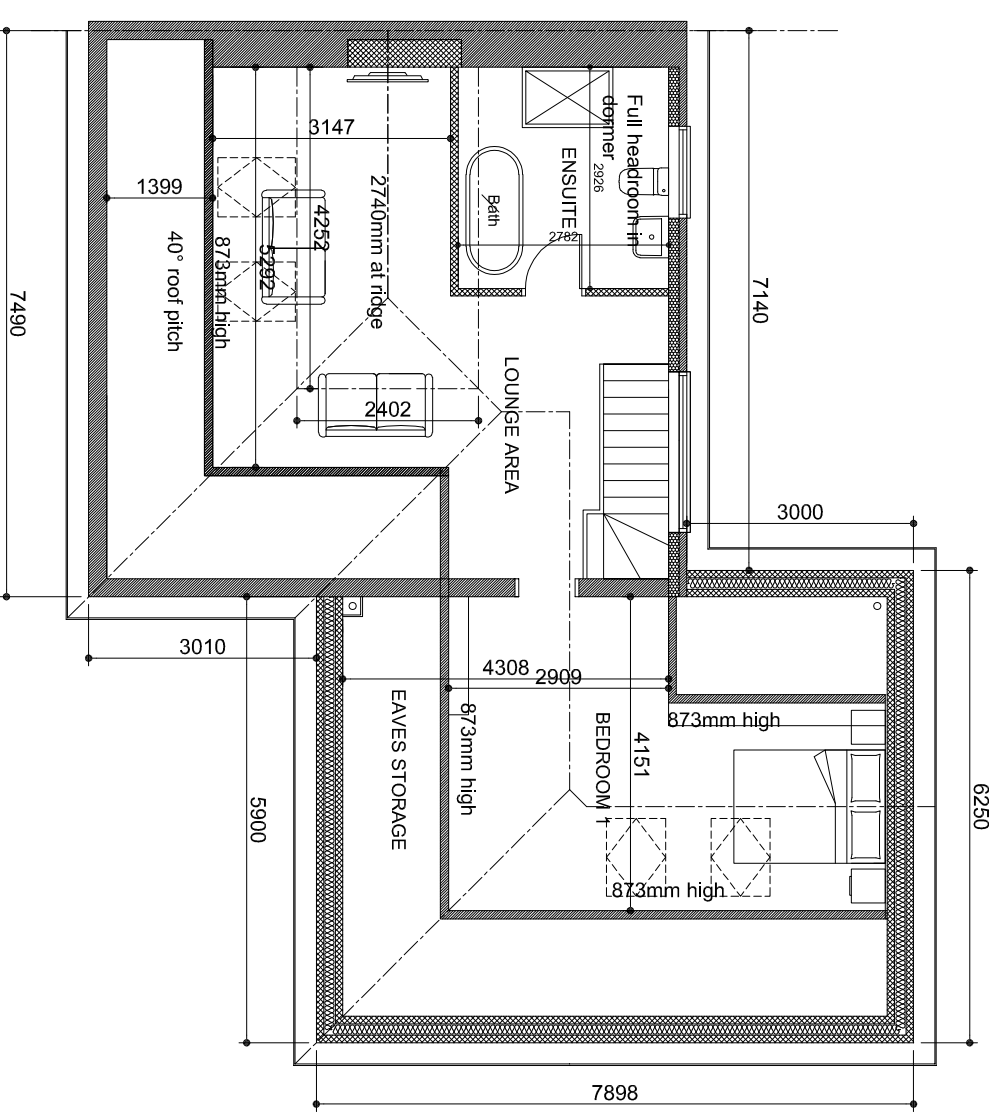



**GENERAL NOTES:**  
 All contractors must visit the site and be responsible for familiarising themselves with the full extent of the works as indicated and / or taking and checking dimensions relative to the works shown.  
 Figured dimensions only to be taken from this drawing - all dimensions to be agreed with client on site.

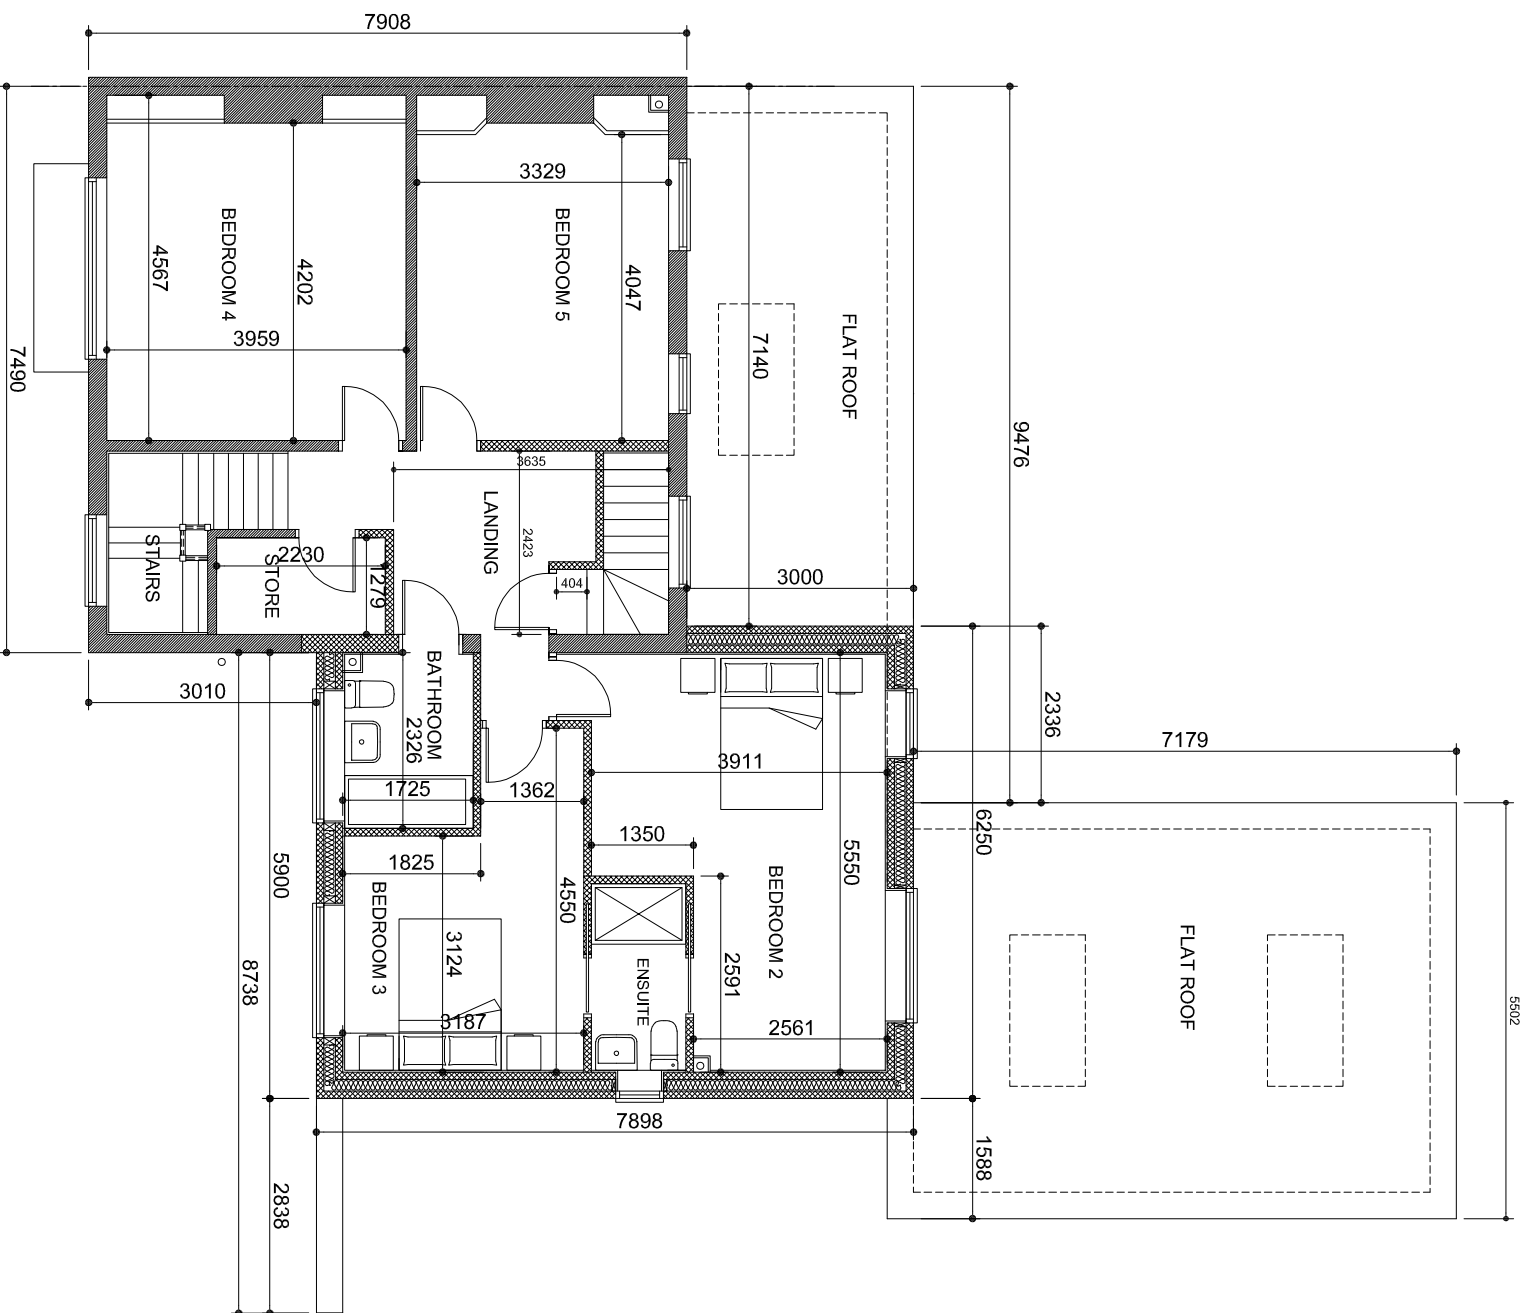

<b>CLIENT</b> Mr and Mrs G Ashton	<b>DESCRIPTION OF WORKS</b> New two storey Side extension and Single Storey rear extensions.	
<b>JOB</b> Proposed works to: 6 Cherry Street, Bingham, Nottinghamshire, NG13 8AU	<b>SHEET TITLE</b> Proposed first and second floor plans	
<b>RDS Design Services (Bingham) Ltd.</b> 1 Beletony Close, Bingham, Nottingham, NG13 8TP web - <a href="http://www.rdsdesignservices.co.uk">www.rdsdesignservices.co.uk</a> email - <a href="mailto:rdsdesignservices@live.co.uk">rdsdesignservices@live.co.uk</a> Office - 01949 838128 Mob - 07980640454		
	<b>job ref.</b> 23-017	<b>date</b> June 2023
	<b>drwg. no.</b> 04	<b>scale</b> 1:100 @ A3