


EXISTING FRONT ELEVATION

EXISTING REAR ELEVATION

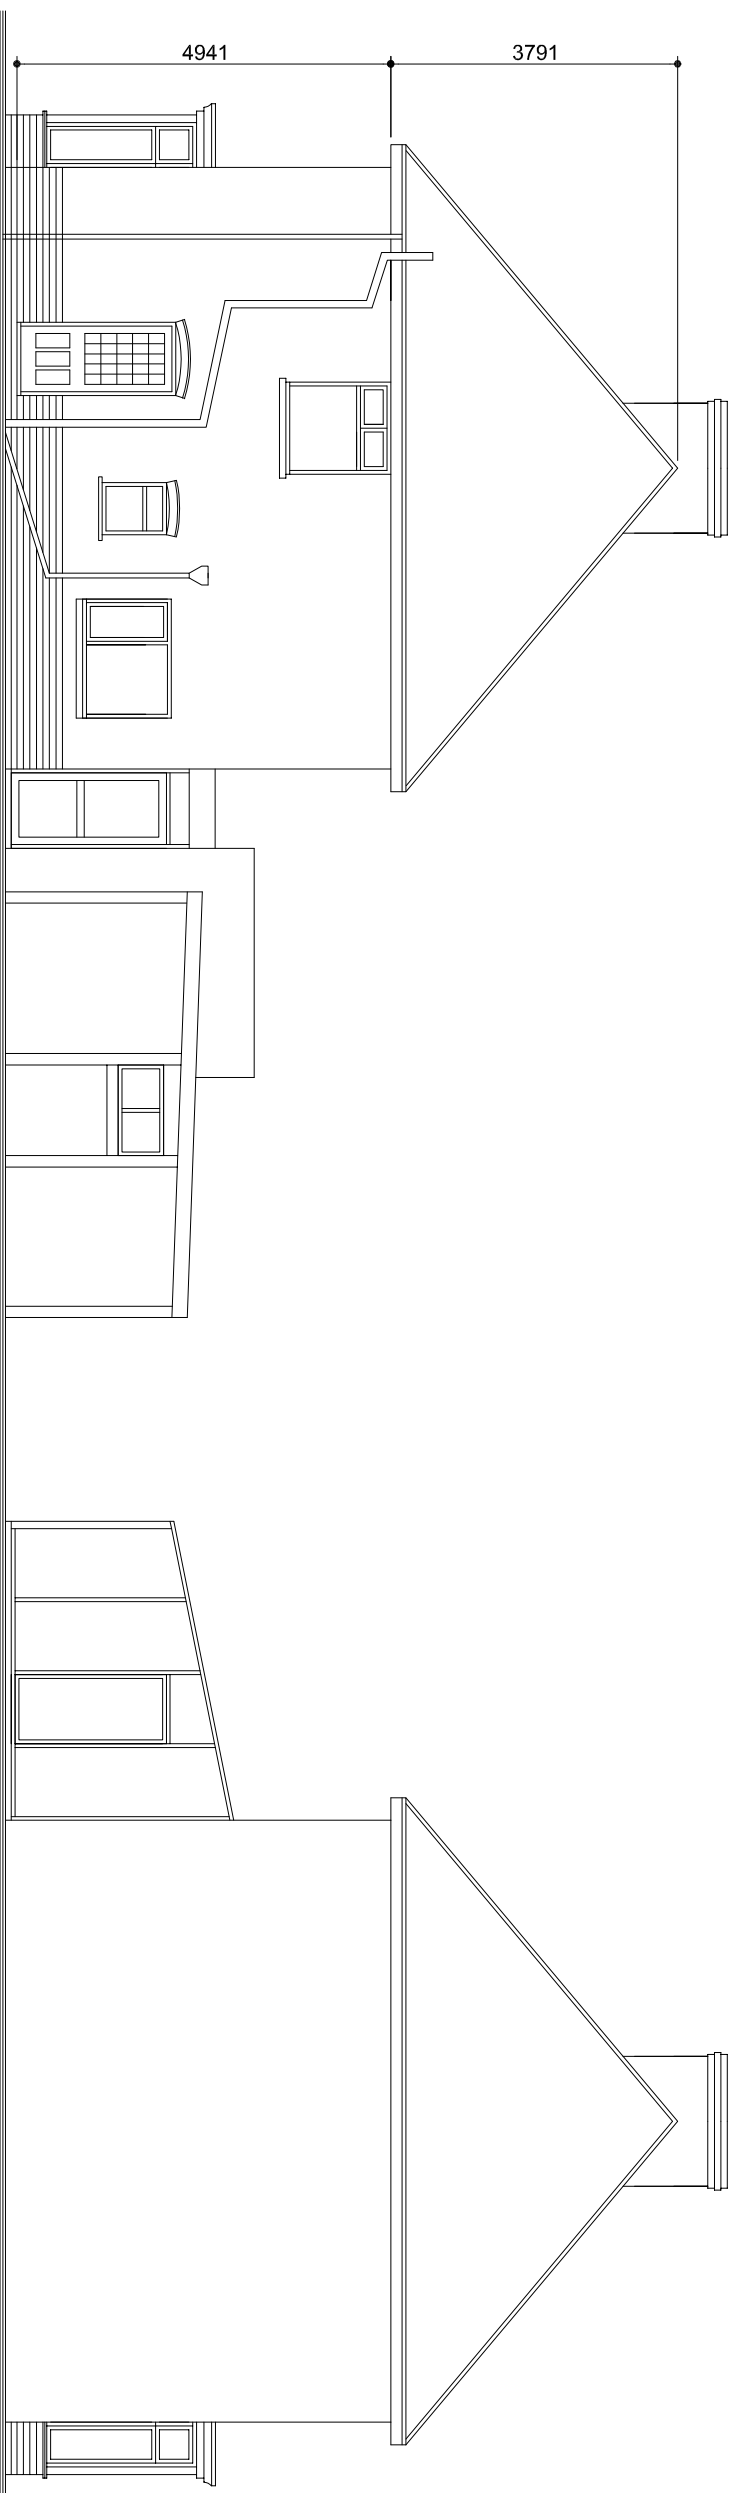

EXISTING SIDE ELEVATION

EXISTING SIDE ELEVATION

RDS Design Services (Bingham) Ltd.
 1 Betony Close,
 Bingham,
 Nottingham.
 NG13 8TP
 web - www.rdsdesignservices.co.uk
 email - rdsdesignservices@live.co.uk
 Office - 01949 838128
 Mob - 07980640454



CLIENT
Mr and Mrs G Ashton

JOB
**Proposed works to:
 6 Cherry Street,
 Bingham, Nottinghamshire,
 NG13 8AJ**

DESCRIPTION OF WORKS
**New two storey Side extension and
 Single Storey rear extensions.**

SHEET TITLE
Existing elevations

job ref.	date
23-017	June 2023
drwg. no.	scale
02	1:100 @ A3