



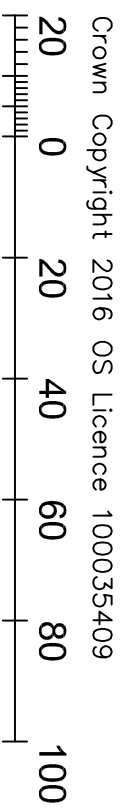


Crown Copyright 2023 OS Licence 100035409

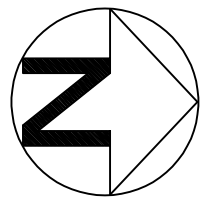


Metres (1:1250 scale)

Location plan (1:1250)

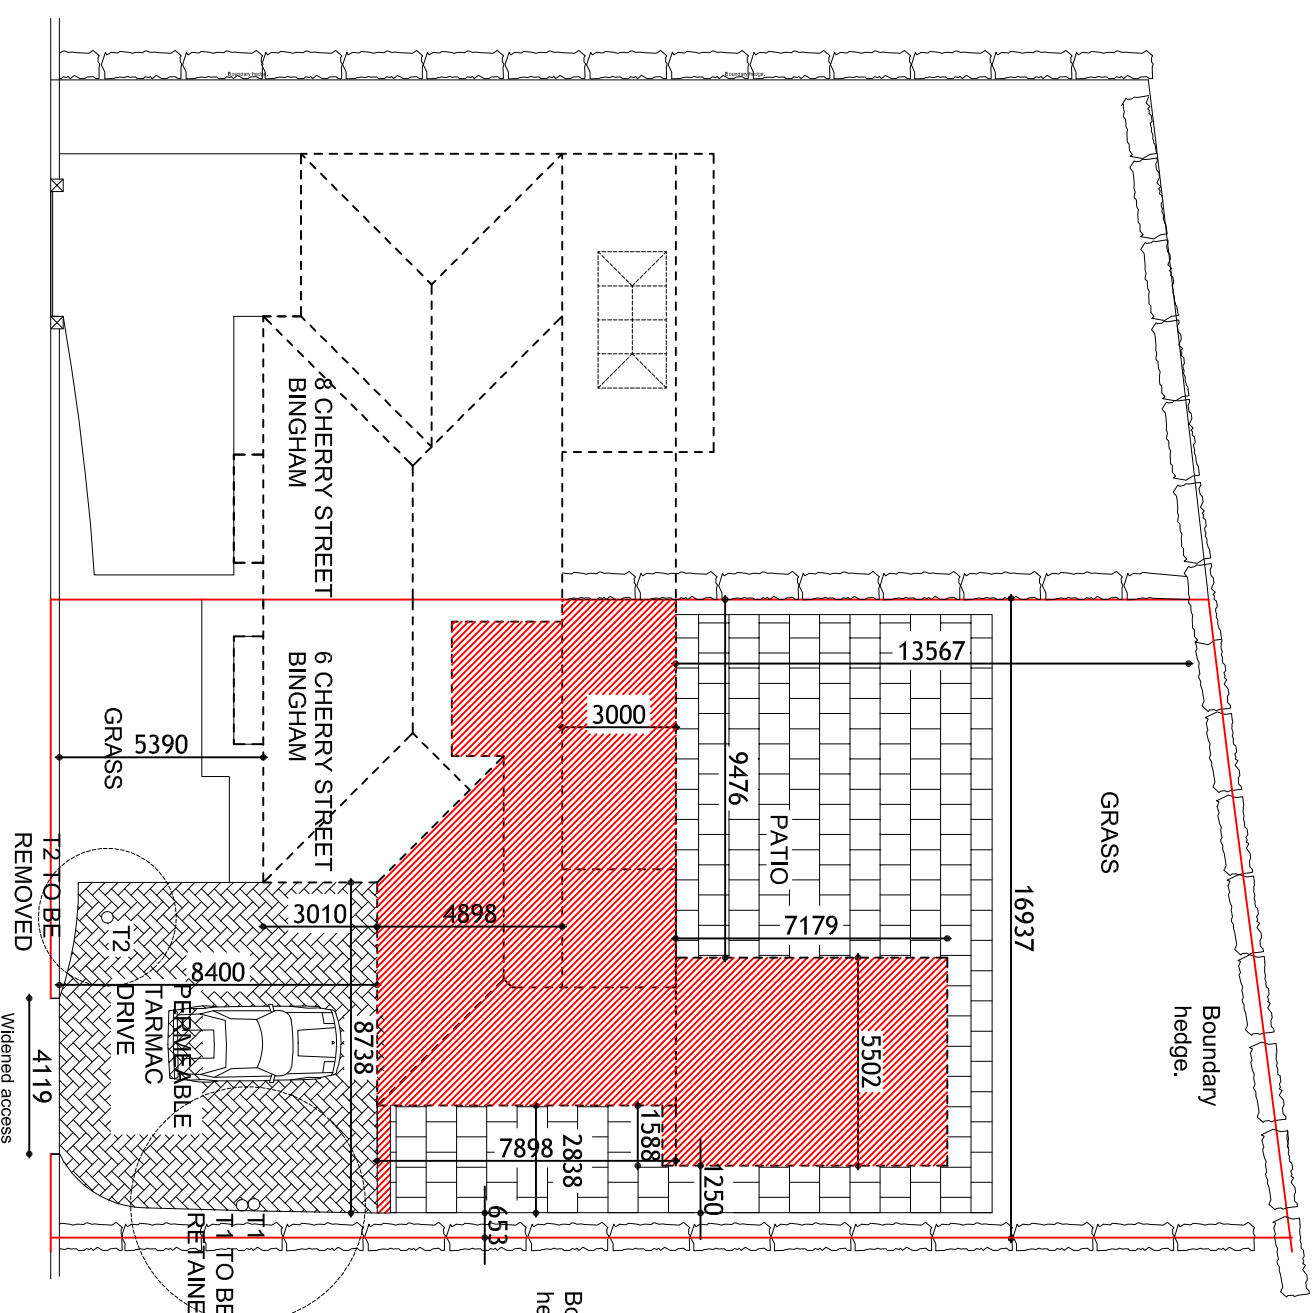


Crown Copyright 2023 OS Licence 100035409

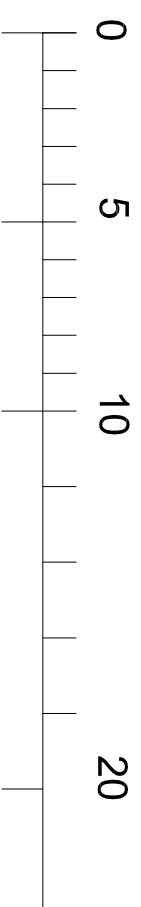

Metres (1:200 scale)

@ Crown Copyright 2023 OS Licence 100035409

Site plan (1:200)

<p>RDS Design Services (Bingham) Ltd. 1 Bately Close, Bingham, Notts. NG13 8TP web - www.rdsdesignservices.co.uk email - rdsdesignservices@live.co.uk Office - 01949 838128 Mob - 07980640454</p> 	
<p>CLIENT Mr and Mrs G Ashton</p>	
<p>JOB Proposed works to: 6 Cherry Street, Bingham, Nottinghamshire, NG13 8AJ</p>	
<p>DESCRIPTION OF WORKS New two storey Side extension and Single Storey rear extensions.</p>	
<p>SHEET TITLE Site & Location plan</p>	
<p>job ref. 23-017 drg. no. 08</p>	<p>date June 2023 scale 1:1250 & 1:200 @ A3</p>