


Image 1 - Existing Entrance

Image 2 - Existing Entrance

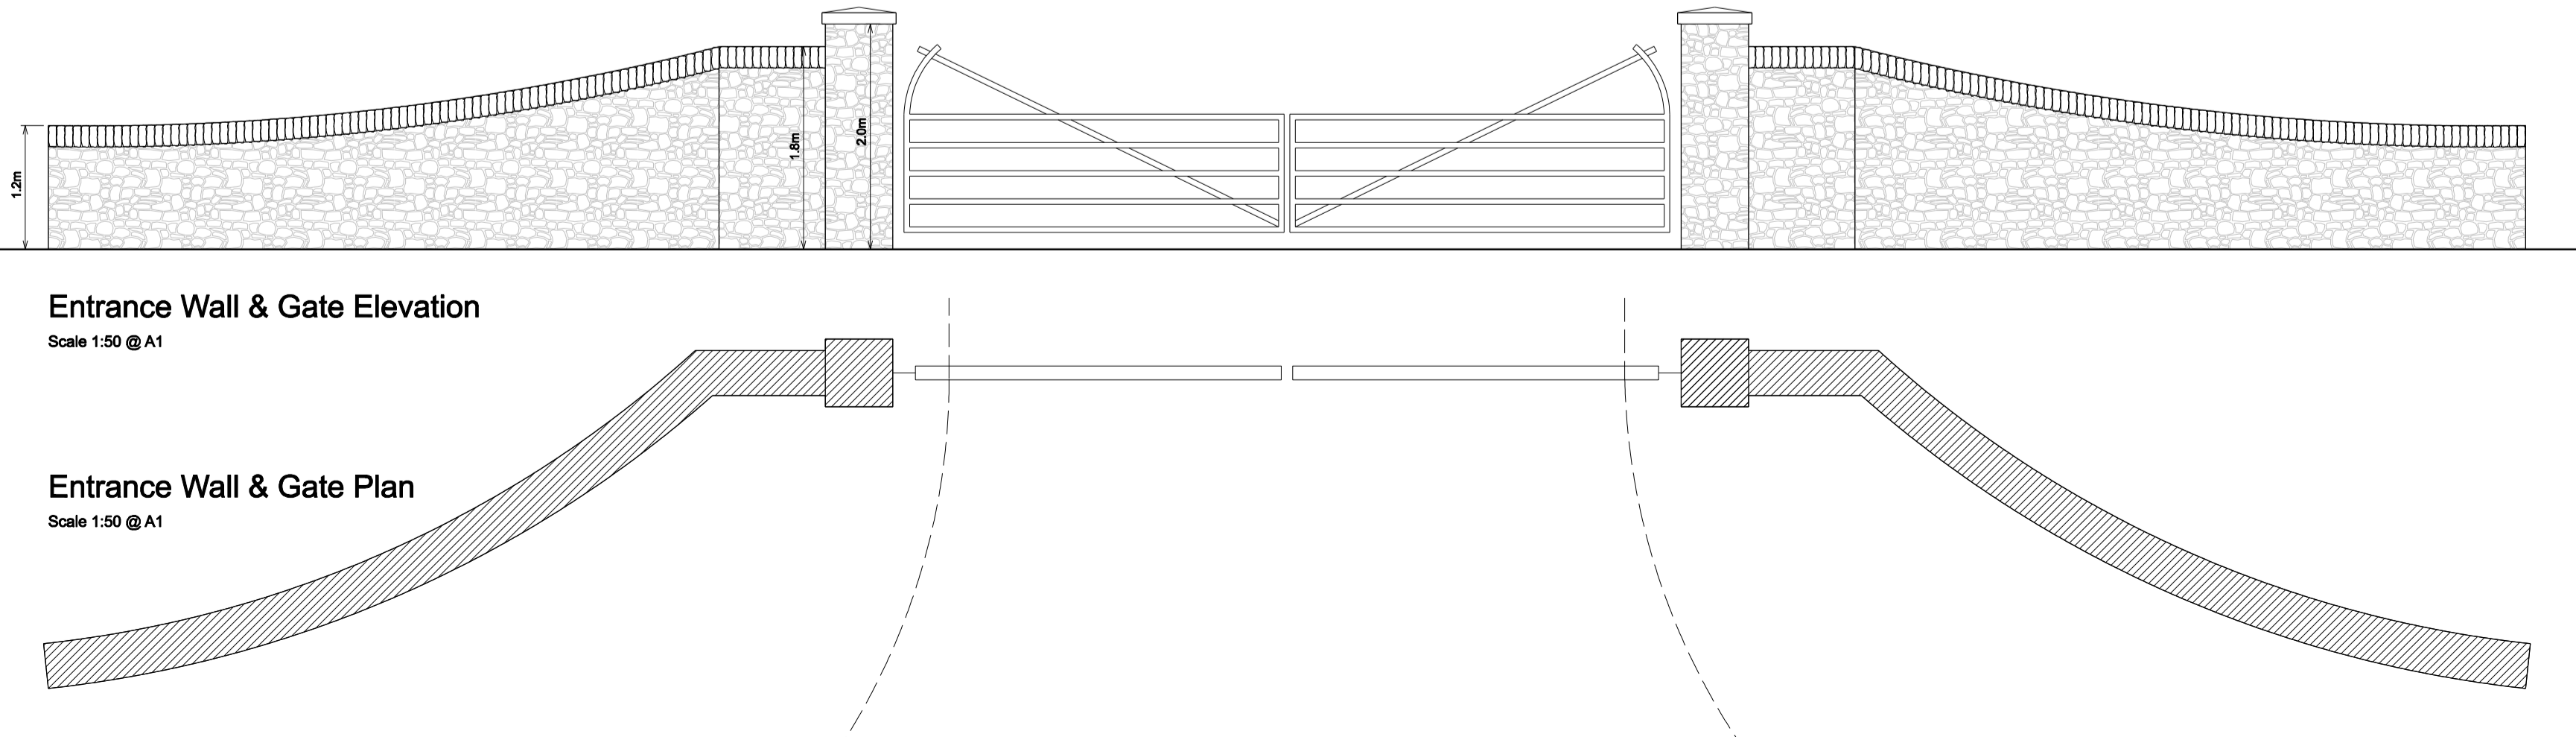

© Drawing and design copyright of Hodgson Architectural Services. This drawing has been produced for Mr J Murray for the proposed entrance gates to the existing farm building access at Chair Lane, Tudhoe Village. It is not intended for use by any other person for any other purpose. This drawing has been produced from information supplied by third parties & as such their accuracy cannot be guaranteed. Do not scale the drawing. Use figured dimensions in all cases. Check all dimensions on site.



© Drawing & Design Copyright of

ghbd
Chartered Institute of
Architectural Technologists
Telephone: 01207 693921 | 07879 065742 Email: gh@ghbd.co.uk

Job
Proposed entrance gates to existing access
Chair Lane, Tudhoe Village

Drawing
Existing & Proposed Site Plan

Date Aug'23	Scale 1:200 @ A1
Job No. 19/29	Drawing No. 210
	Revision -