

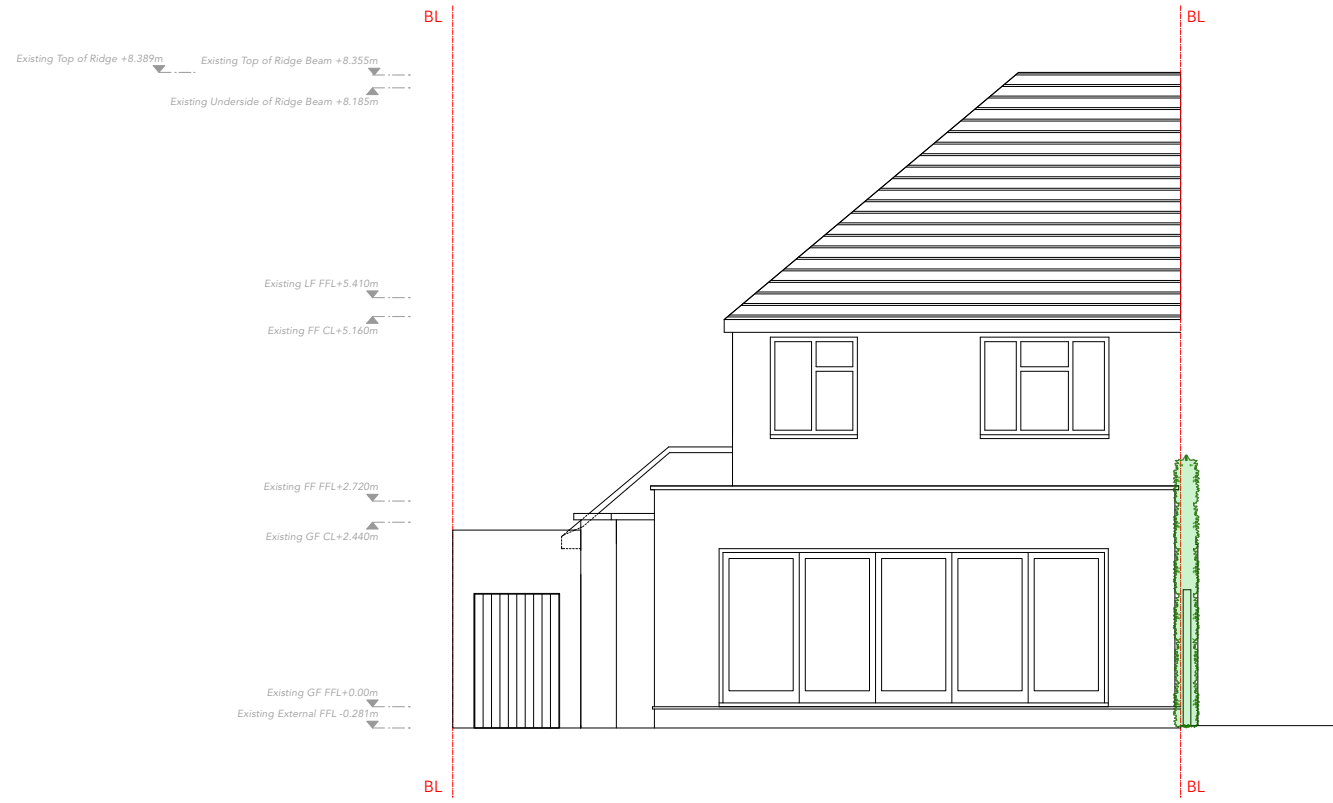


NOTES:
 All measurements to be checked on site.
 Do not scale.
 Any discrepancies not brought to our immediate attention will be at the responsibility of the contractor / fabricator involved.
 Contractors installing items are to ensure that the correct fixings are used for the substrate material. All items are to be fixed safely and securely.
 All drawings copyright Morph Design Studio Ltd.


KEY:
 SITE BOUNDARY LINE

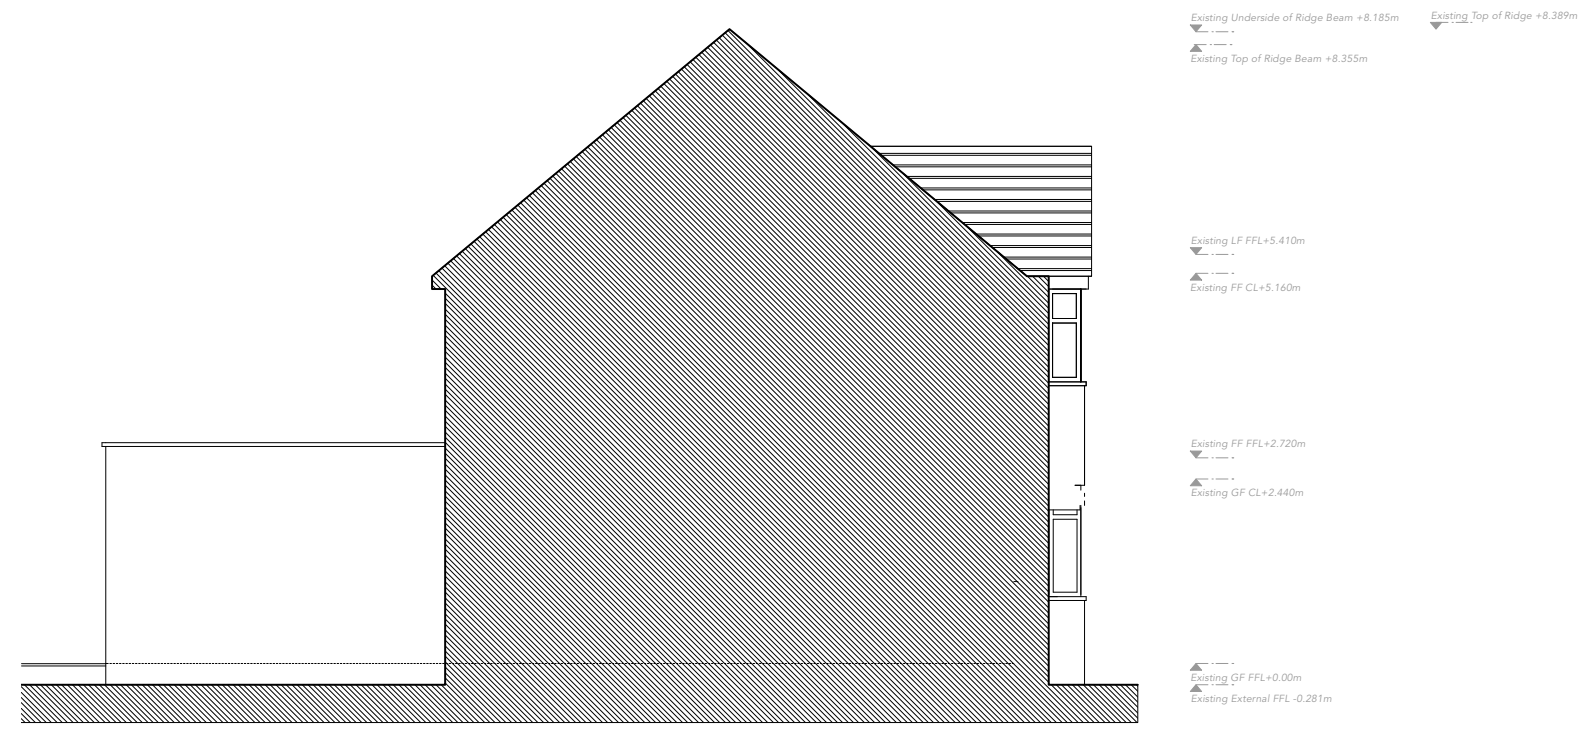


REAR ELEVATION (3)
 EXISTING

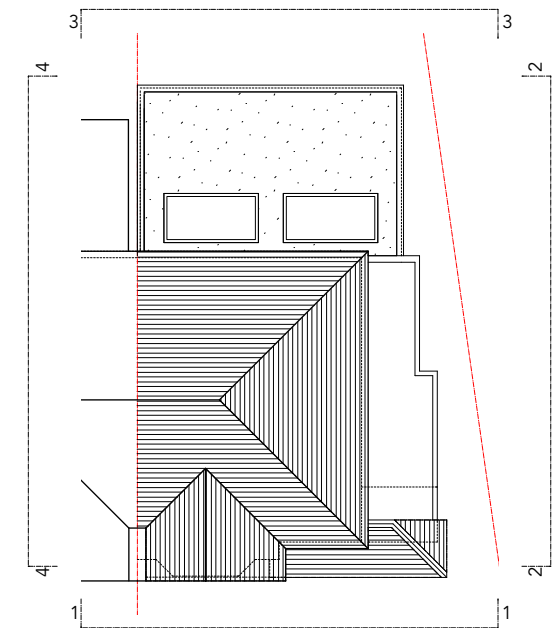

SIDE ELEVATION (4)
 EXISTING

 

PLANNING			
REV.	DATE	INIT.	REVISION
 MORPH DESIGN STUDIO Morph Design Studio, The Stables, Surrey, KT18 6YT t: 01737910856 e: hello@morphdesignstudio.co.uk			
JOB			
22 SELWOOD ROAD, CHESSINGTON, SURREY, KT9 1PU			
DRAWING			
EXISTING REAR 3 AND SIDE 4 ELEVATION			
DATE	SCALE	DRAWN	CHECKED
AUG' 23	1:100@A3	MB	NH
DRAWING NO.			REVISION
668-EX-011			-