



© beautiful pigeon 2019  
 THIS DRAWING IS THE SUBJECT OF COPYRIGHT WHICH VESTS IN BEAUTIFUL PIGEON. IT IS UNLAWFUL FOR ANY OTHER PARTY TO REPRODUCE THIS DRAWING, BY WHATEVER MEANS, INCLUDING ELECTRONIC, WITHOUT THE EXPRESS WRITTEN CONSENT OF BEAUTIFUL PIGEON WHICH RESERVES ALL ITS RIGHTS.  
 BEAUTIFUL PIGEON ASSERTS ITS RIGHTS TO BE IDENTIFIED AS THE AUTHOR OF THIS DESIGN.  
 ■ DRAWING NOT TO BE SCALED  
 ■ REPORT ERRORS & OMISSIONS TO ARCHITECT  
 ■ CHECK ALL DIMENSIONS ON SITE


Date	No.	Revision Notes
06/10/2023	C	ALL p.x location amended
07/07/2023	B	ALL Additional bat crevice added
04/05/2023	A	ALL Scale Bar Added

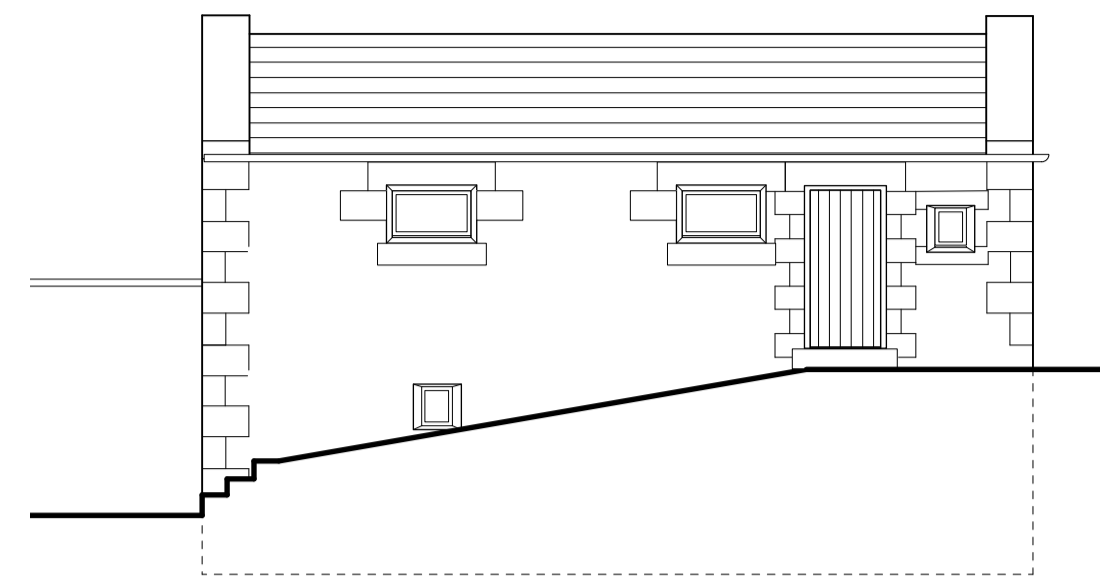


1 Existing North Elevation  
 Scale: 1:100

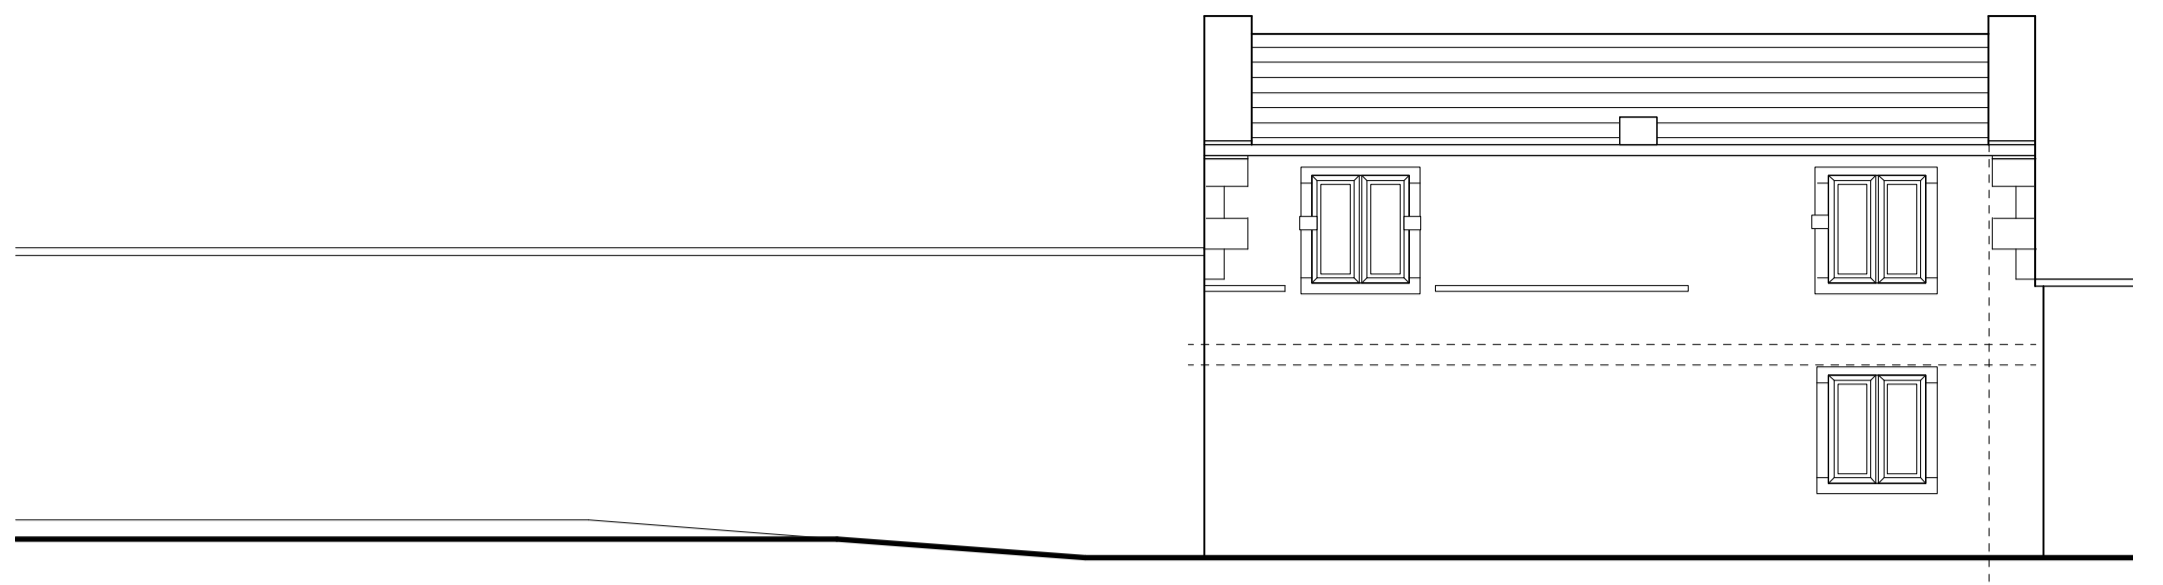


2 Existing South Elevation  
 Scale: 1:100

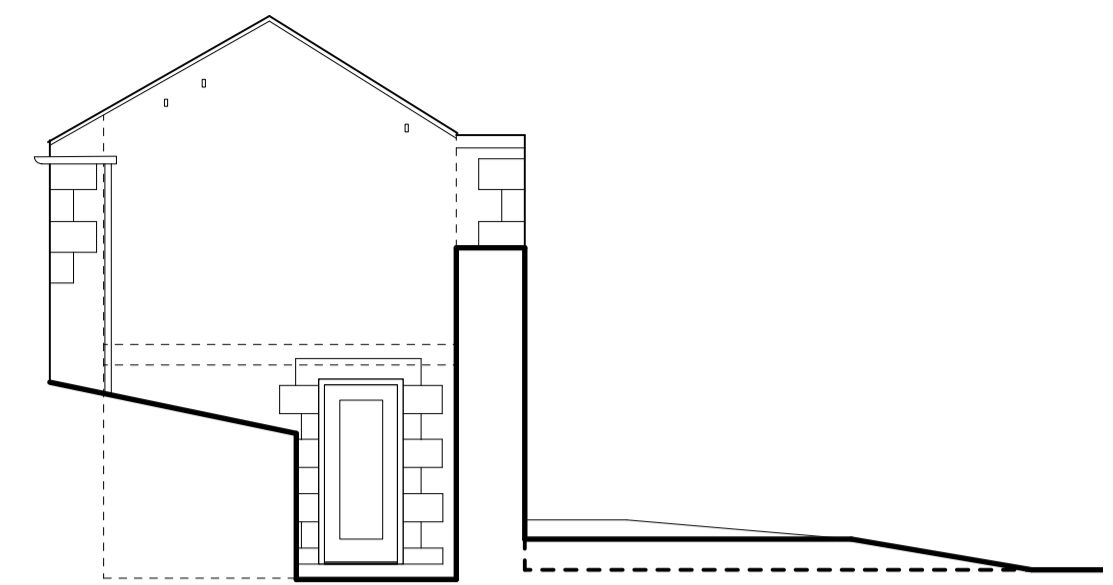


3 Existing West Elevation  
 Scale: 1:100

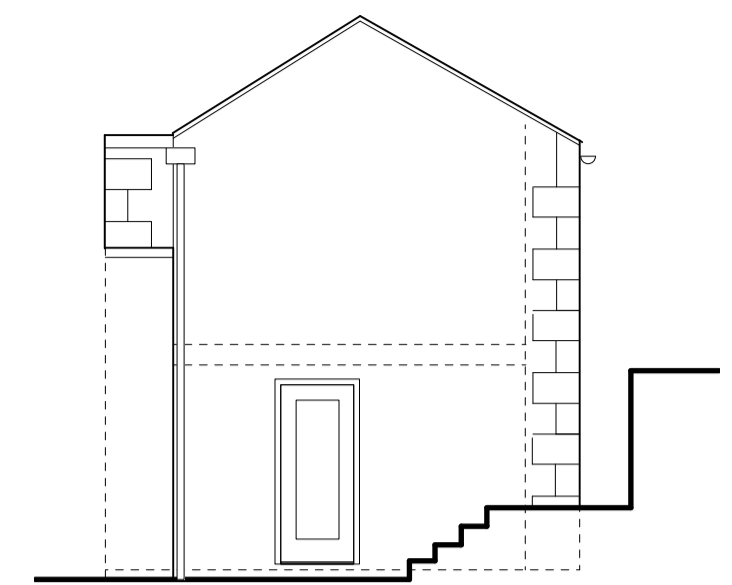


4 Existing East Elevation  
 Scale: 1:100

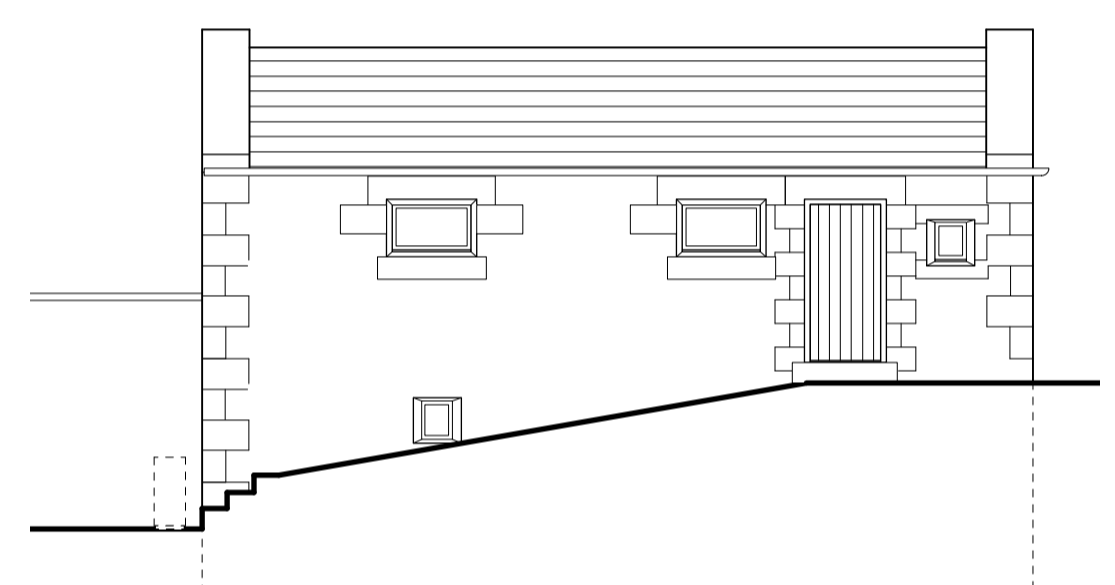


5 Proposed North Elevation  
 Scale: 1:100

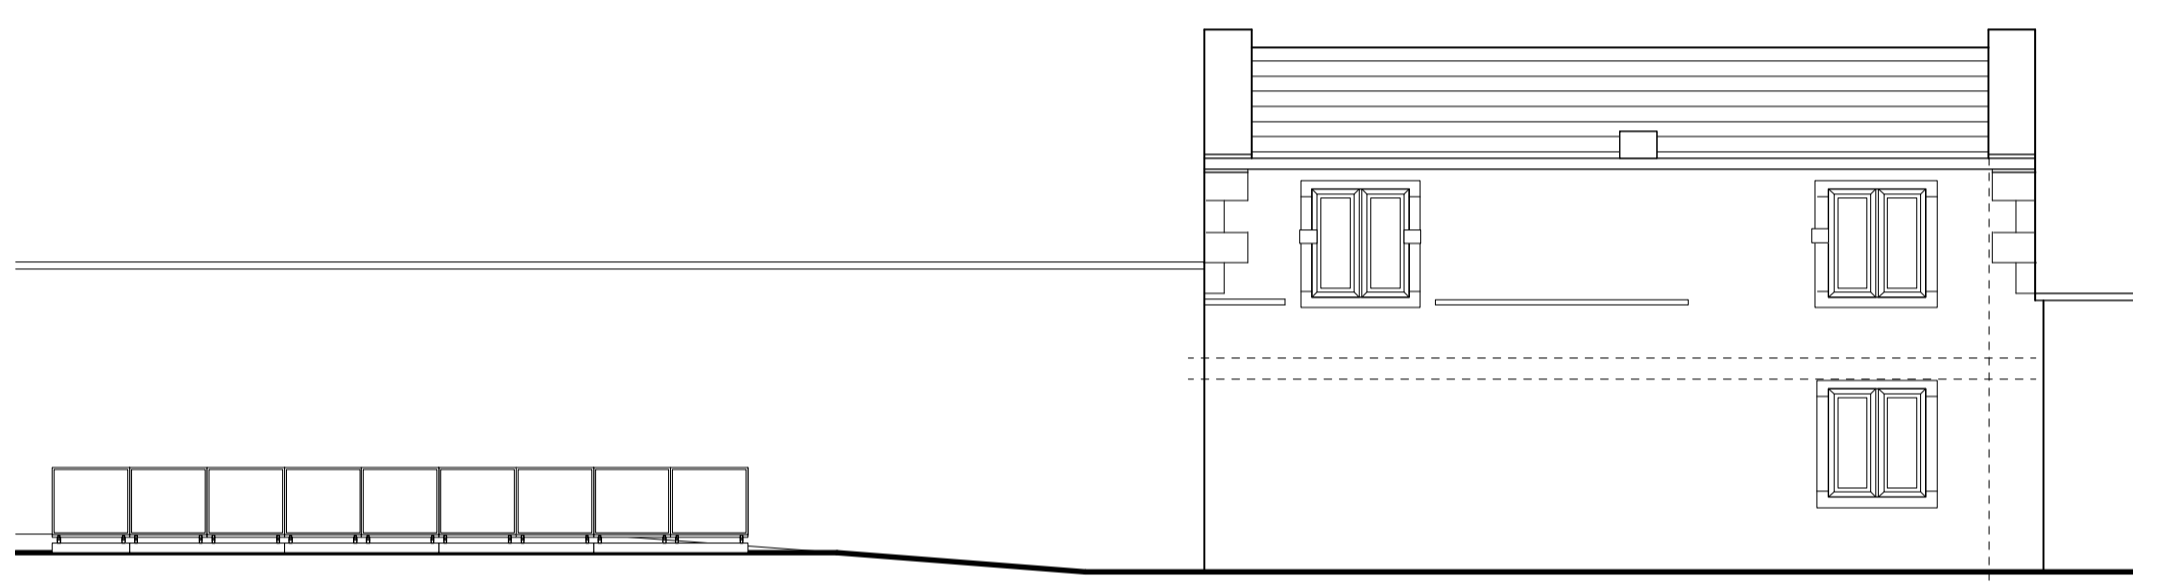

6 Proposed South Elevation  
 Scale: 1:100

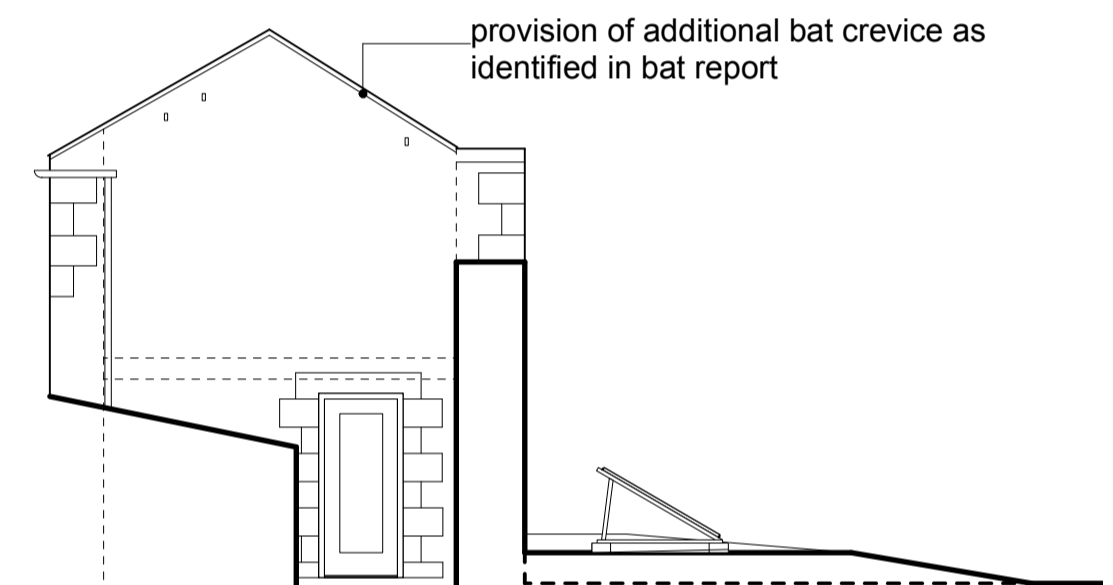

7 Proposed West Elevation  
 Scale: 1:100

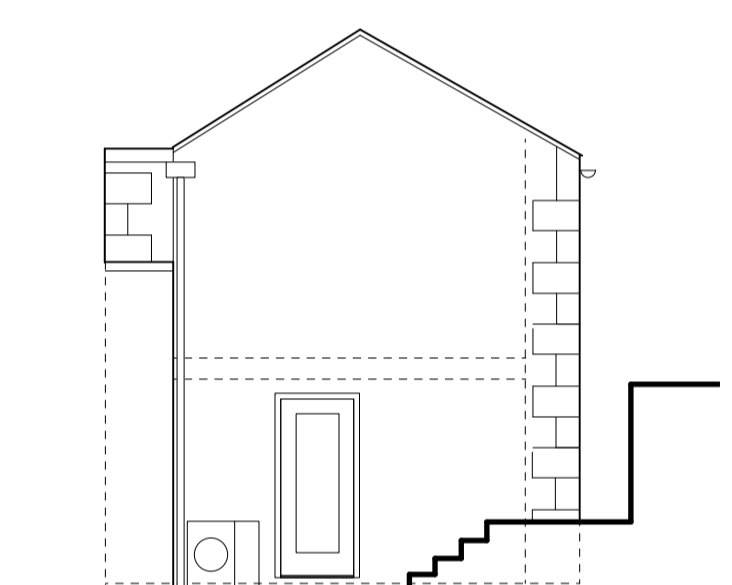

8 Proposed East Elevation  
 Scale: 1:100

Date	No.	Issue Notes
18/09/2023	A	PV Array amended



Project Title  
 The Apple Store  
 Beaufront Kitchen Garden

Sheet Title  
 Elevations

Sheet Scale 1:100 @ A1	Drawn By JG
Total Sheets 13	Reviewed By JG

File Name  
 apple store E.rvt

Sheet No.  
 Project ID: 02305 - BPA - 00 - ZZ - DR - A - 200001

Subsidiary  
 SO INITIAL STATUS

